

ODOT District 5 Office and Garage

9600 Jacksontown Rd.

Jacksontown, Ohio 43030

PWS ID: OH 4554112

Sheet C7 is the well servicing the building. The service line from the well to the building is polyethylene and the water well was drilled in 1985. It is highly unlikely to contain lead piping, solder or fixtures.

Sheet P3 details the main water distribution located on the first floor in the southeastern part of the building, built in 1987. It is copper piping from the service line, through the softeners, and to the 10,000 gallon tank. From the tank to the pumps is ductile iron and the rest is copper. It is unlikely to contain lead piping. It is likely to contain lead solder or fixtures.

Sheet P4 details the plumbing located on the second floor of the southern part of the building. All piping is copper. The restroom plumbing was installed in 1987. The water heater and pressure tank piping was updated in 2015. It is unlikely to contain lead piping. It is likely to contain lead solder or fixtures.

Sheet P5 is an isometric plumbing diagram of the entire southern half of the building, except for what is on Sheet P3. The potable water diagram is on the upper left. All piping is copper installed in 1987, with minor repairs and updates up to the present. It is unlikely to contain lead piping. It is likely to contain lead solder or fixtures.

Sheet P6 is the plumbing detail for the first floor of the north half of the building. It was constructed in 1987 and is all copper piping. It is unlikely to contain lead piping. It is likely to contain lead solder or fixtures.

Sheet P7 details the plumbing on the second floor of the northern part of the building, built in 1987. It is all copper piping. It is unlikely to contain lead piping. It is likely to contain lead solder or fixtures.

Sheet P8 is an isometric plumbing diagram of the entire northern half of the building. The potable water diagram is on the upper left. All piping is copper installed in 1987, with minor repairs and updates up to the present. It is unlikely to contain lead piping. It is likely to contain lead solder or fixtures.



James E. Crow
BROWNING CORP.

HNTB

HOWARD
HARRIS
TAMER &
BERGHOFF
ONE ERIEVIEW PLAZA
CLEVELAND, OHIO 44114
PH. 216-522-1140



DISTRICT 5 OFFICE & GARAGE
PROJECT NO. 770-84-008
OHIO DEPARTMENT OF TRANSPORTATION
STATE OF OHIO, DEPARTMENT OF ADMINISTRATIVE SERVICES, DIVISION OF PUBLIC WORKS
PREPARED FOR

NOTE: GENERAL NOTES & SCHEDULES
APPLY TO THIS DRAWING AND
SHALL BE PART OF THE CONTRACT.
NO LISTED "GENERAL NOTES &
SCHEDULES" SHALL BE USED.
JOB NO. 8092
DRAWN BY: EDO, PJK
CHECKED BY: JAM, JAM
DATE: AUGUST 26, 1985
REVISIONS:

SHEET TITLE
SITE WORK
UTILITIES

SET OF
SHEET NO.
C7





BLNH

HOWARD
NEEDLES
TAMMEN &
BERGENDOFF

ONE ERVIEW PLAZA
CLEVELAND, OHIO 44114
PH. 216-522-1140



DISTRICT 5 OFFICE & GARAGE

PREPARED FOR:
STATE OF OHIO, DEPARTMENT OF ADMINISTRATIVE SERVICES, DIVISION OF PUBLIC WORKS
OHIO DEPARTMENT OF TRANSPORTATION
PROJECT NO. 370-44-001

NOTE: GENERAL NOTES & SCHEDULES
PERTAINING TO THE PLANS ARE
BOUND INTO THE DETAIL MANUAL
AND ENTITLED "GENERAL NOTES
DETAILS."

JOB NO. 8972
DRAWN BY: B.M.P./J.K.
CHECKED BY: J.M.M.
SCALE: 1/8" = 1'-0"
DATE: AUGUST 16
1985
REVISIONS:

SHEET TITLE **SECTOR 3**
GARAGE
FIRST FLOOR PLAN

SET OF SHEET NO. **P3**

	576	
	18d	5d
	18d	1d

MARCH / BLEND / PLUM / KUT / EG / WAT

571	
1'E-6	
188	

	YES	
	YES	
	YES	

Figure 1: A schematic diagram of a two-story building with a central vertical axis. The building is divided into three main sections: a central core and two side wings. The central core is labeled 'Core' and contains a vertical shaft. The side wings are labeled 'Wing' and contain horizontal shafts. The building is shown in a cross-section view, with the ground level indicated by a horizontal line. The diagram is labeled 'Figure 1' and 'Figure 2'.

DATE	11/11/11
TIME	11:11
LOCATION	11/11/11
NAME	11/11/11
ADDRESS	11/11/11
CITY	11/11/11
STATE	11/11/11
ZIP	11/11/11
PHONE	11/11/11
FAX	11/11/11
EMAIL	11/11/11
WEBSITE	11/11/11
OTHER	11/11/11

OVERLAY IDENTIFICATION	PHOTO NO.	FILE



Browning Crow
BROWNING CROW


HNTB
HOWARD
NEEDLES
BERGENSON
ONE ERIEVIEW PLAZA
CLEVELAND, OHIO 44114
PH. 216-822-1140



STATE OF OHIO, DEPARTMENT OF PUBLIC WORKS
PROJECT NO. 779-44-088
DISTRICT 5 OFFICE & GARAGE

NOTE: GENERAL NOTES & SCHEDULES
PERTAINING TO THE PLANS ARE
TO BE READ IN CONJUNCTION WITH
THESE GENERAL NOTES
JOB NO. 8995
CHECKED BY: JAM
SCALE: 1/8" = 1'-0"
DATE: AUGUST 20, 1985

SHEET TITLE: **SECTOR 4
GARAGE
SECOND FLOOR PLAN**
SET OF: **P4**
SHEET NO.

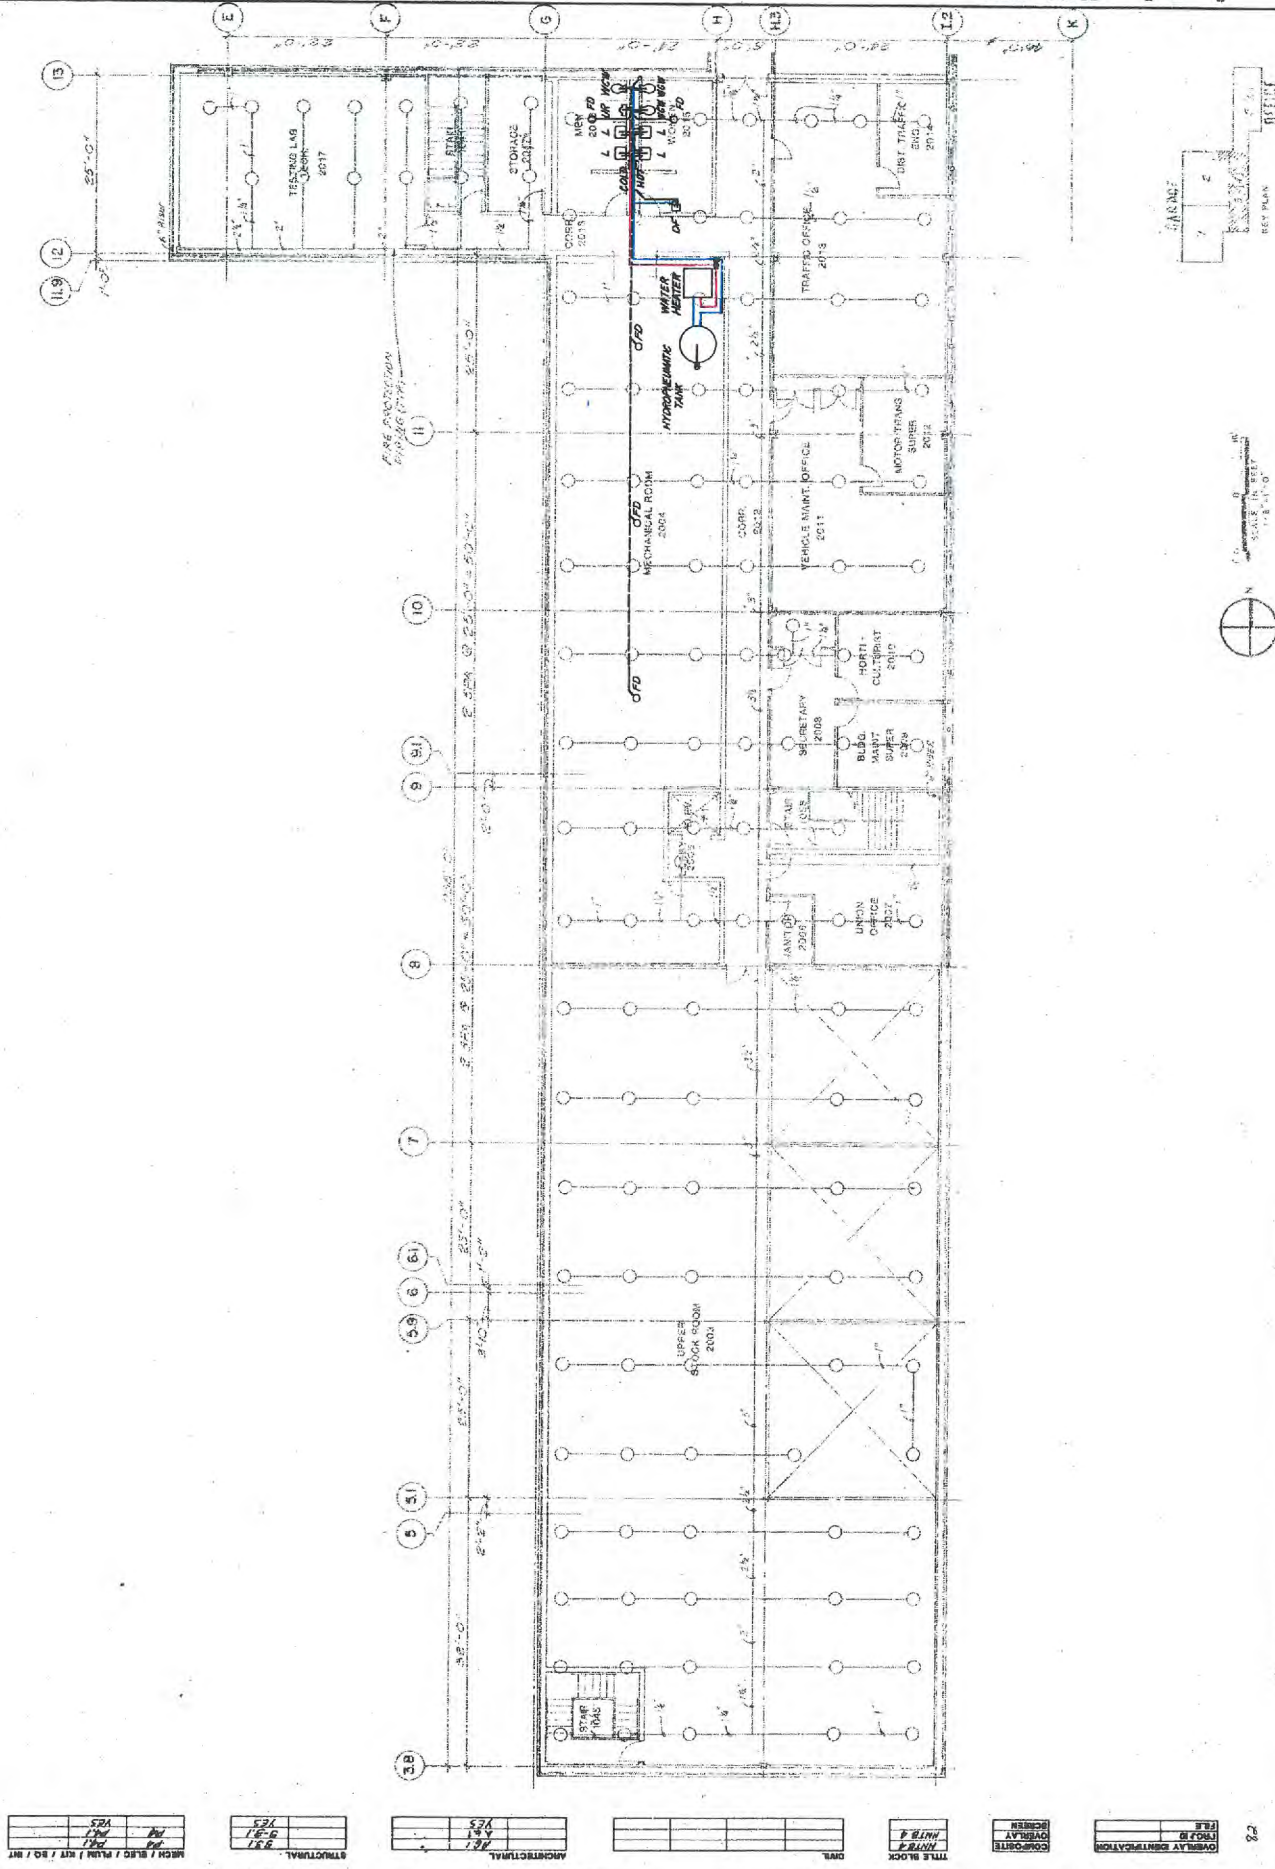

MECH. / ELEC. / PLUMB. / KIT / BO. / INT.

YES	NO
YES	NO
YES	NO

STRUCTURAL

YES	NO
YES	NO
YES	NO

ARCHITECTURAL

YES	NO
YES	NO
YES	NO

OTHER

YES	NO
YES	NO
YES	NO

TITLE BLOCK

YES	NO
YES	NO
YES	NO

COMPOSITE

YES	NO
YES	NO
YES	NO

OVERLAY IDENTIFICATION

YES	NO
YES	NO
YES	NO




NOTE: GENERAL NOTES & SCHEDULES
PERTAINING TO THE PLANS ARE
BOUND INTO THE DETAIL MANUAL
AND ENTITLED "GENERAL NOTES
DETAILS".

JOB NO. 8992
DRAWN BY: S.M.P./J.K.
CHECKED BY: J.M.M.
SCALE: NO SCALE
DATE: AUGUST 26 1983
REVISED:


SHEET TITLE

ISOMETRIC


SHEET NO. P 5

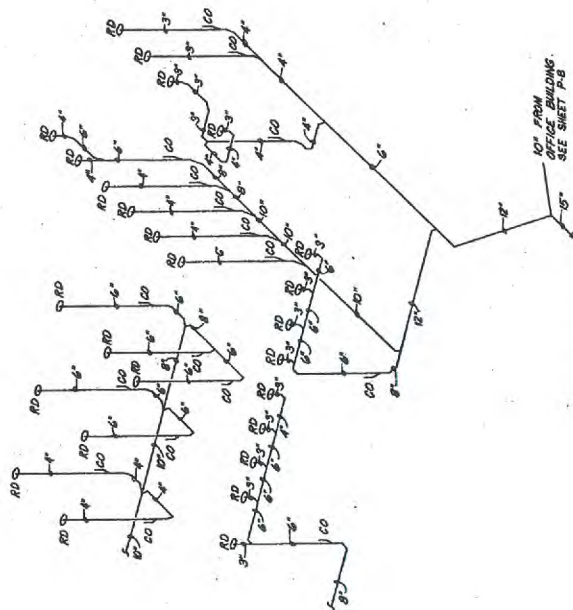

GARAGE ROOF DRAIN ISOMETRIC
No Scale

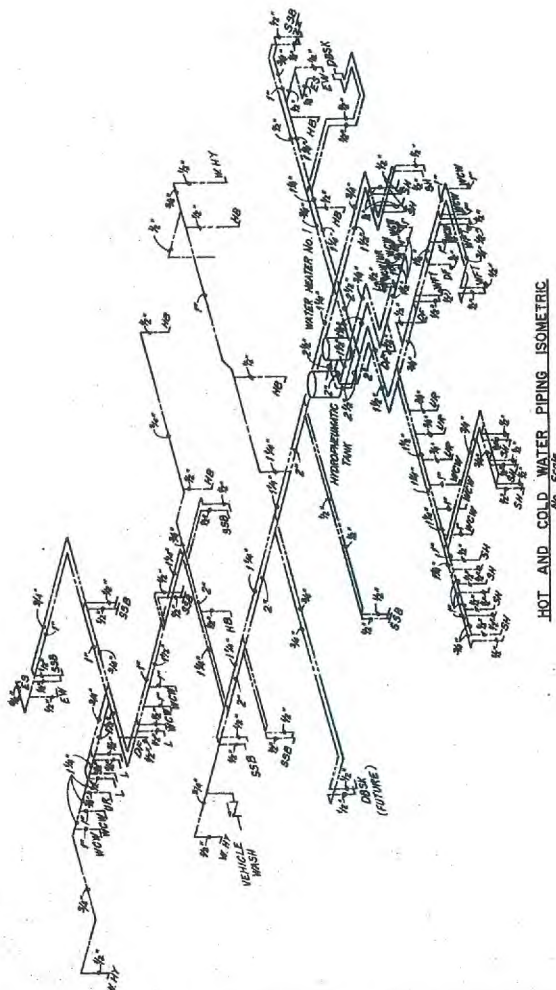

HOT AND COLD WATER PIPING ISOMETRIC

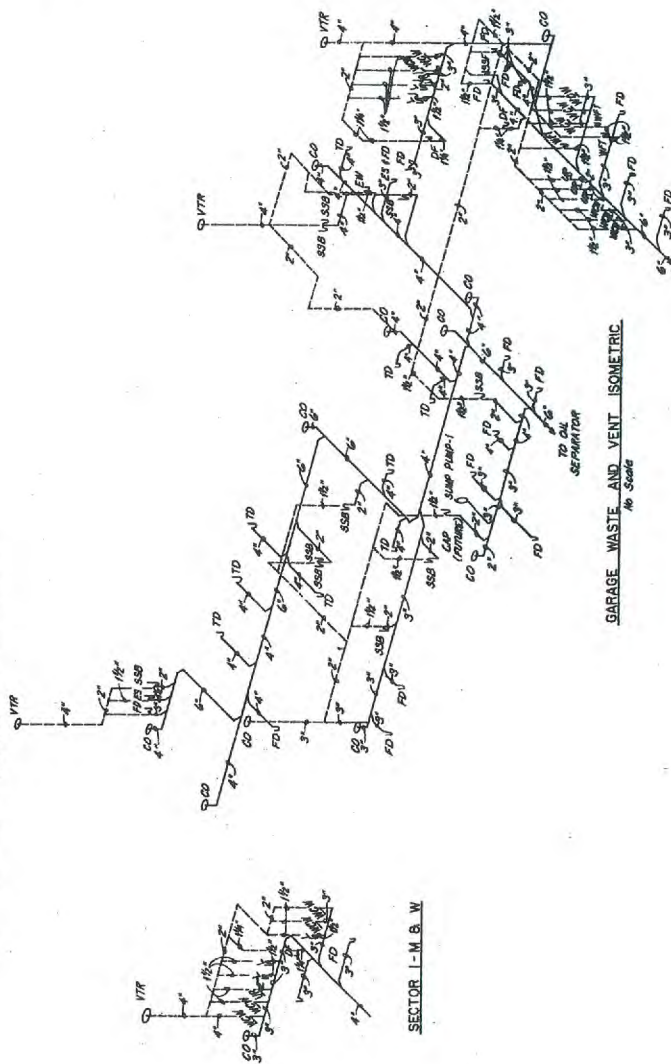

GARAGE WASTE AND VENT ISOMETRIC



Shelving Case
BROWNE CROWN

HNTB

HOWARD
NEWMAN
TERRY
BERENSON
ONE ERIEVIEW PLAZA
CLEVELAND, OHIO 44114
PH 216-822-1140



DISTRICT 5 OFFICE & GARAGE


STATE OF OHIO, DEPARTMENT OF TRANSPORTATION
DIVISION OF PUBLIC WORKS
PROJECT NO. 770-64-098

PREPARED FOR:
OHIO DEPARTMENT OF TRANSPORTATION
STATE OF OHIO, DEPARTMENT OF TRANSPORTATION
DIVISION OF PUBLIC WORKS
PROJECT NO. 770-64-098

DATE: AUGUST 26, 1985
CHECKED BY: J.M.
DRAWN BY: S.M.P.J.K.
SCALE: 1/8" = 1'-0"

SHEET NO. **P 6**
SET OF

SHEET TITLE: **SECTOR 5 OFFICE**
FIRST FLOOR PLAN

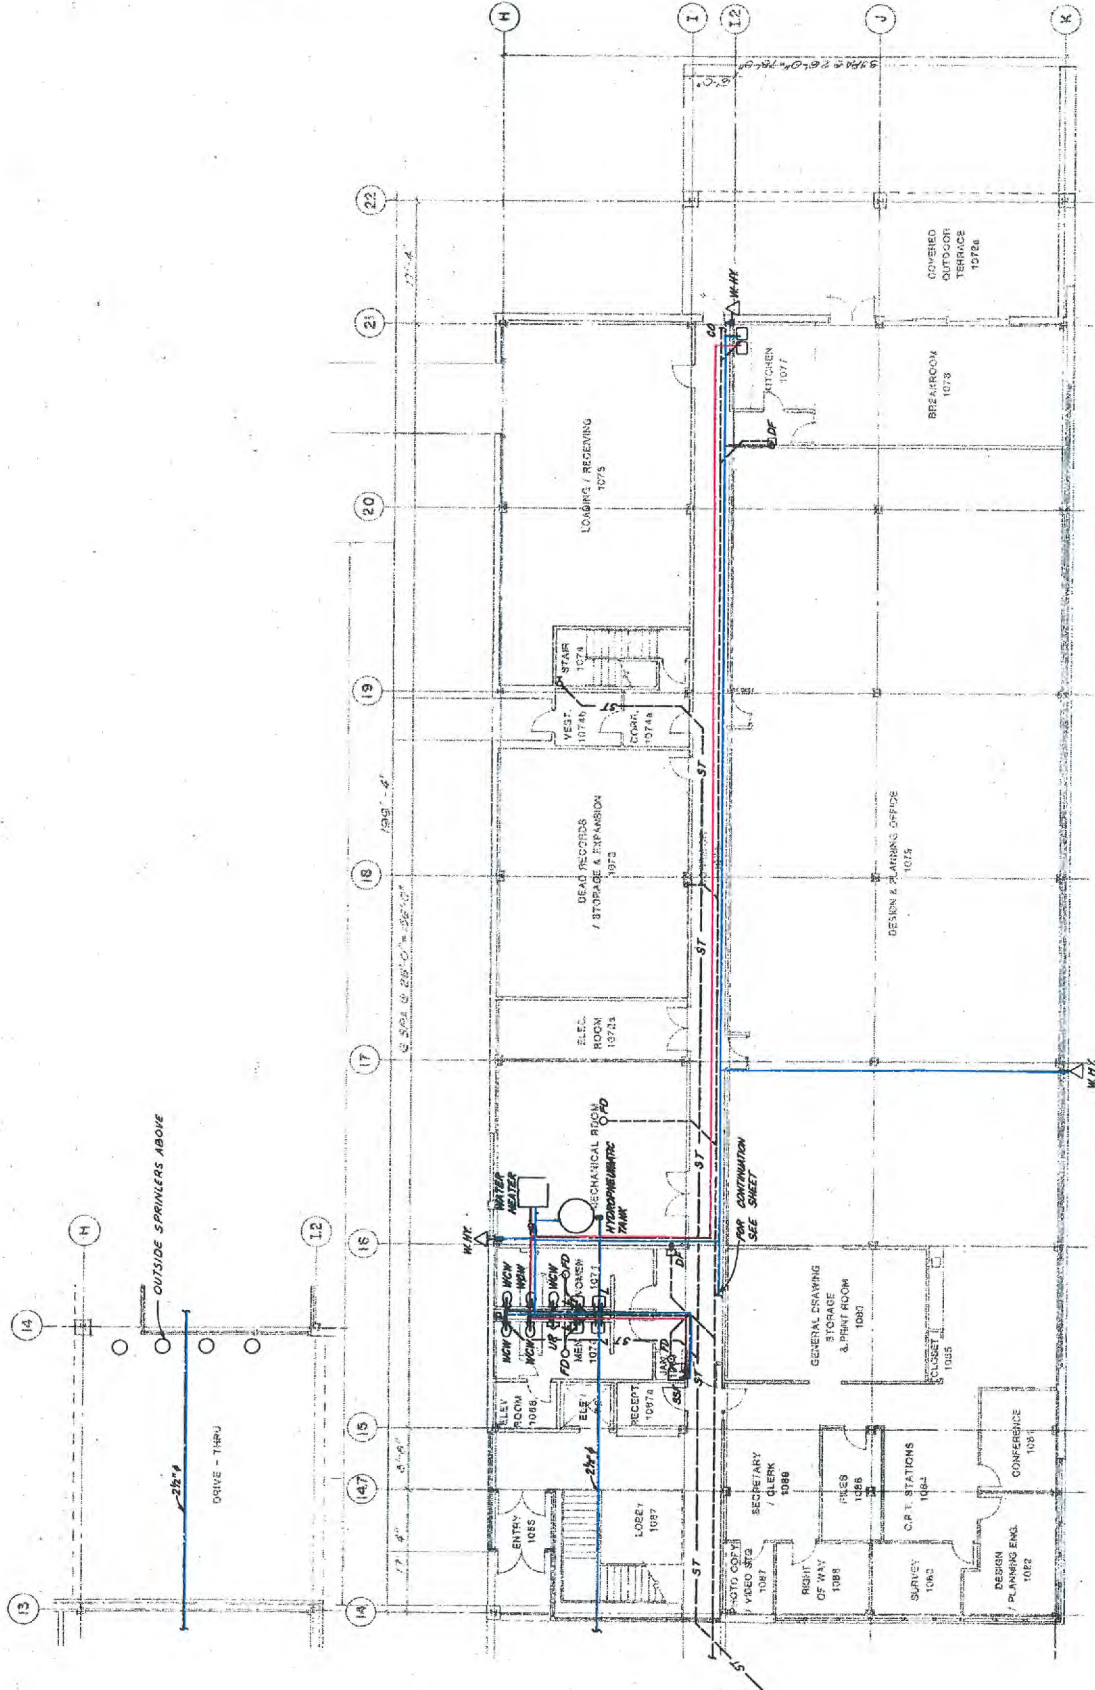

NO. 1	24
NO. 2	24
NO. 3	24
NO. 4	24
NO. 5	24
NO. 6	24
NO. 7	24
NO. 8	24
NO. 9	24
NO. 10	24
NO. 11	24
NO. 12	24
NO. 13	24
NO. 14	24
NO. 15	24
NO. 16	24
NO. 17	24
NO. 18	24
NO. 19	24
NO. 20	24
NO. 21	24
NO. 22	24
NO. 23	24
NO. 24	24

Browning Crow
BROWNING CROW

HNTB

HOWARD
TAMMEL &
BERENSON

ONE BREWSTER PLAZA
COLUMBUS, OHIO 43260-4114
PH: 614-432-1140



STATE OF OHIO, DEPARTMENT OF PUBLIC WORKS
DISTRICT 5 OFFICE & GARAGE
PROJECT NO. 776-84-088



PREPARED FOR:

JOE KIRBY, NOTES & SCHEDULES
PITTSBURGH, PA. 15203
DRAWN BY: B.M.P./J.K.
CHECKED BY: B.M.P./J.K.
DATE: AUGUST 26, 1983
REVISION:

JOB NO. 19972
DRAWN BY: B.M.P./J.K.
CHECKED BY: B.M.P./J.K.
DATE: AUGUST 26, 1983
REVISION:

SHEET TITLE: SECTOR 8
OFFICE
SECOND FLOOR PLAN

SET OF: SHEET NO. P7

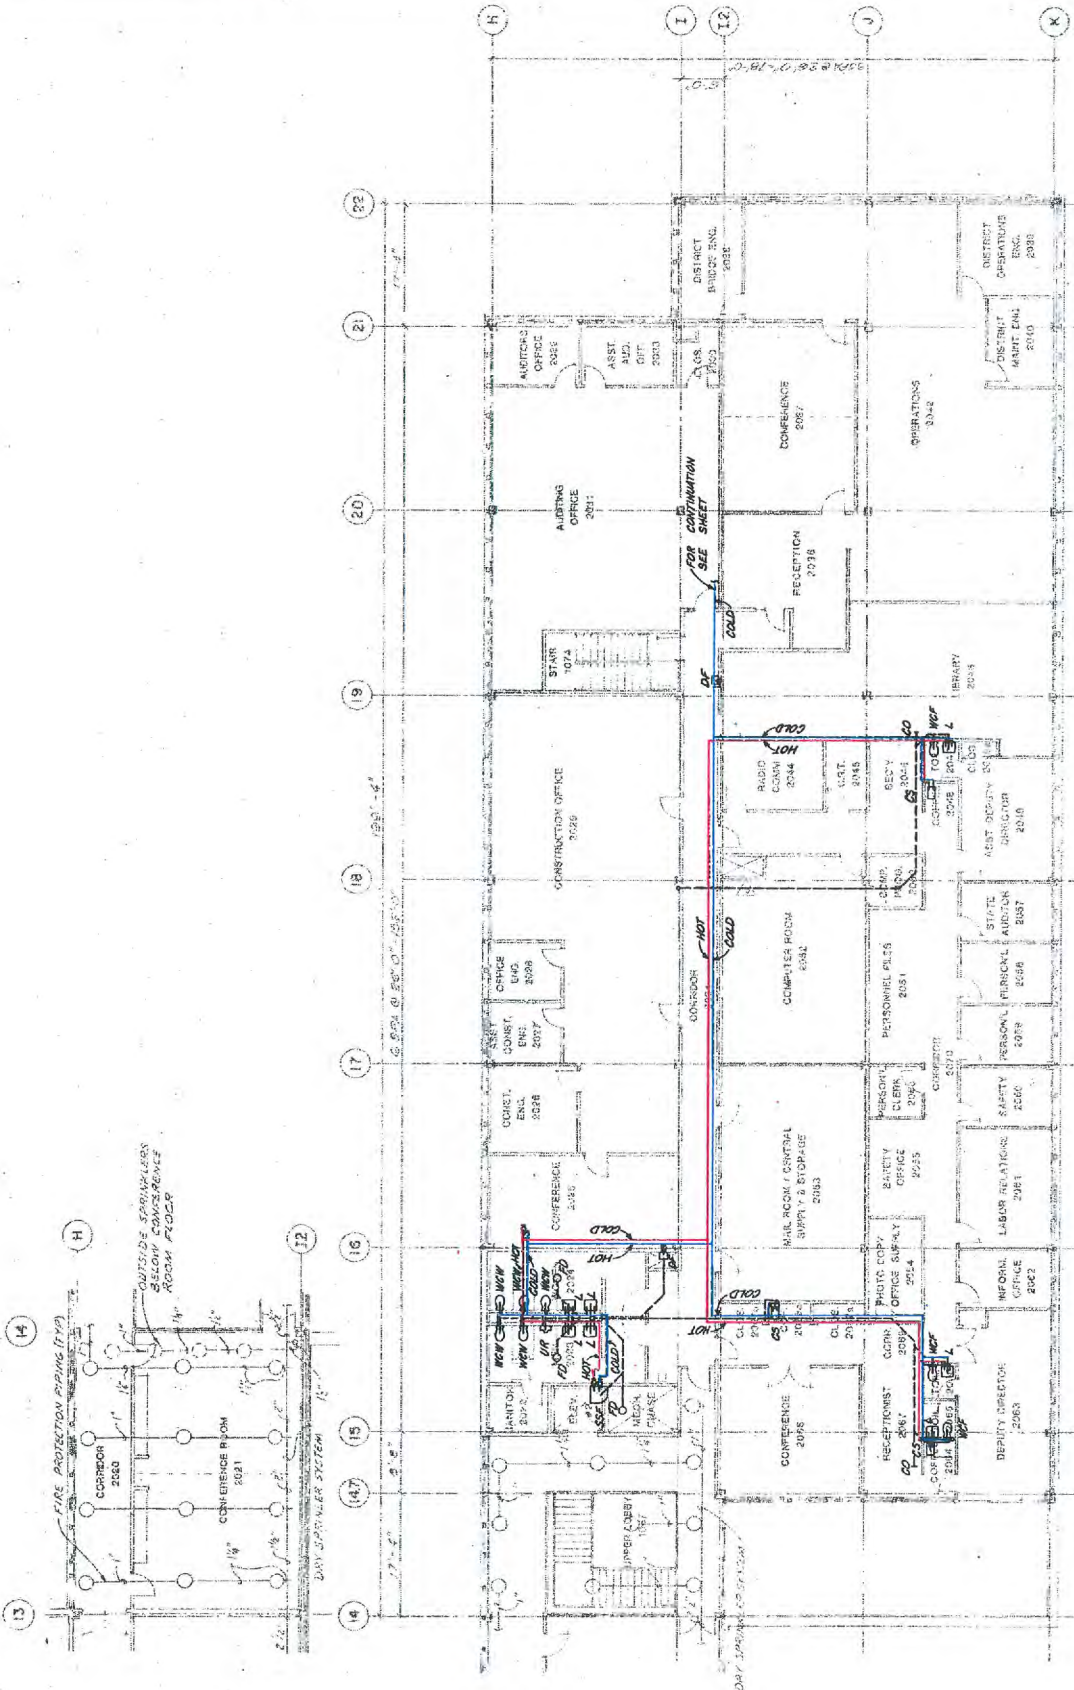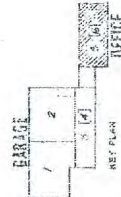

MECH / ELEC / PLUMB / KITCHEN / BATH / W.C.
100
101
102
103

STRUCTURAL
104
105
106
107

MECHANICAL
108
109
110
111

PLUMBING
112
113
114
115

TELEPHONE
116
117
118
119

COMPOSITE
120
121
122
123

OVERLAY IDENTIFICATION
124
125
126
127



HOWARD
FARMER &
BROWNING CROW

HNTB

HOWARD
FARMER &
BROWNING CROW
ONE EMBURY PLAZA
CLEVELAND, OHIO 44114
PH. 216-422-1140




STATE OF OHIO, DEPARTMENT OF TRANSPORTATION
DISTRICT 5 OFFICE & GARAGE
PROJECT NO. 770-84-008
PREPARED FOR:
STATE OF OHIO, DEPARTMENT OF ADMINISTRATIVE SERVICES, DIVISION OF PUBLIC WORKS

NOTES: GENERAL NOTES & SCHEDULES
SHALL BE REFERRED TO IN THE
DRAWING INTO THE DETAIL MANUAL
DETAILS:
JOB NO. 8991
DRAWN BY: B.M.P.K.
CHECKED BY: J.M.M.
DATE: AUGUST 26, 1985
REVISIONS:


SHEET TITLE

ISOMETRIC


SET OF
SHEET NO.
P8

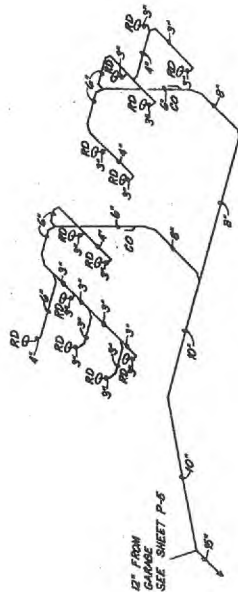


OFFICE ROOF DRAIN ISOMETRIC
No Scale

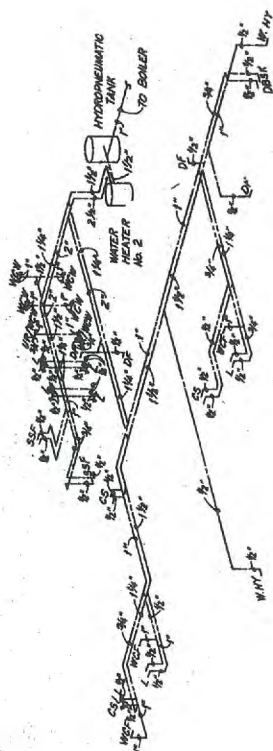

HOT AND COLD WATER PIPING ISOMETRIC
No Scale

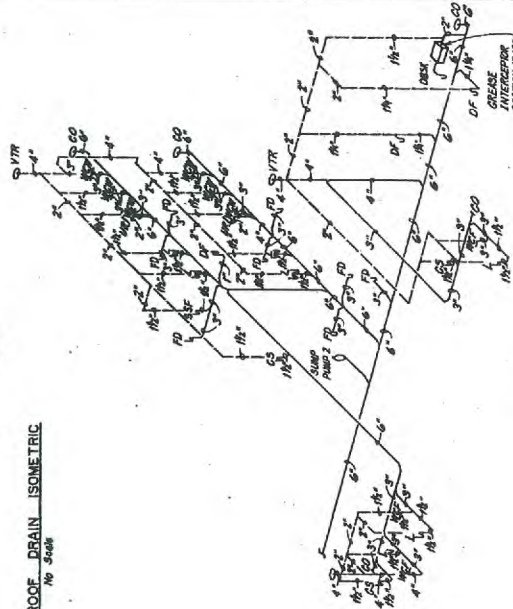

OFFICE WASTE AND VENT ISOMETRIC
No Scale

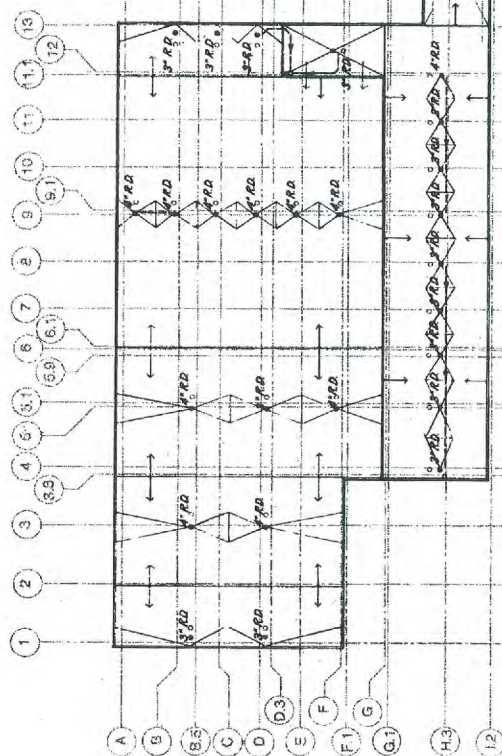

KEY:
● DRAIN
○ OVERFLOW DRAIN
→ SLOPE DOWN

ROOF DRAIN PLAN
Scale: 1"=30'

SCALE IN FEET
1"=30'

NO. 1	NO. 2	
-------	-------	-------	-------	-------	-------	-------	-------	-------	--------	--------	---------

