

RE: Wayne Trace High / Jr High
Report
Drinking Water Program
Paulding County
PWS ID: OH6331312

**VERIFICATION FORM FOR COMMUNITY PUBLIC WATER SYSTEMS
CLAIMING NO LEAD SERVICE LINES**

RECEIVED

MAR 06 2017

**OHIO E.P.A.
M.I.N.O.**

The owner or operator of all community public water systems must identify and map areas of their distribution system that are known or are likely to contain lead service lines. Systems must submit a copy of the applicable map to the Ohio Department of Health and the Ohio Department of Job and Family Services. Systems must also submit a report to the director containing at least both of the following: (1) The applicable map with narrative, and (2) A list of sampling locations used to collect samples as required by Ohio Revised Code (ORC) Section 6109.121 and any rules adopted thereunder, including contact information for the owner and occupant of each sampling site.


Should a water system determine no lead service lines exist in their distribution system, they must provide information stating they reviewed, at the minimum, historical permit records and local ordinances, distribution maintenance records and information pertaining to installation dates or materials for all services lines. This information must be verified below.

I HEREBY CERTIFY THAT THE FOLLOWING METHOD(S) WERE USED TO DETERMINE NO LEAD SERVICE LINES EXIST IN THIS WATER SYSTEM'S DISTRIBUTION SYSTEM, AS REQUIRED BY ORC 6109.121(F):

LEAD SERVICE LINE VERIFICATION

This PWS states they have no lead service lines and has reviewed the following information (select one or more of the following):

- ☐ Historical permit records and/or local ordinances
- ☐ Distribution maintenance records (i.e. meter replacement, waterline break repairs)
- ☐ Information pertaining to installation dates for all service lines (i.e. after 1986 when lead services lines were banned)
- ☒ Service line material of all service lines is known (i.e. all service lines are known to be PVC)

 

3-2-17

Signature of Responsible Person

Date

PWS NAME: Wayne Trace Jr/sr

PWS ID: OH 6331312 High

COUNTY: Paulding


Winston Gross operator in charge

Printed Name and Title of Responsible Person

WAYNE Trace Jr/Sr
633131Z

W

UNIT A - FIRST FLOOR	
ROOM SCHEDULE	
ROOM NUMBER	DESCRIPTION
A101	VESTIBULAR
A102	CORRIDOR
A103	CORRIDOR
A104	CORRIDOR
A105	CORRIDOR
A106	CORRIDOR
A107	LANGUAGE ARTS CLASSROOM
A108	LANGUAGE ARTS CLASSROOM
A109	LANGUAGE ARTS CLASSROOM
A110	LANGUAGE ARTS CLASSROOM
A111	WOMEN'S RESTROOM
A112	WOMEN'S RESTROOM
A113	WOMEN'S RESTROOM
A114	NOT USED
A115	NOT USED
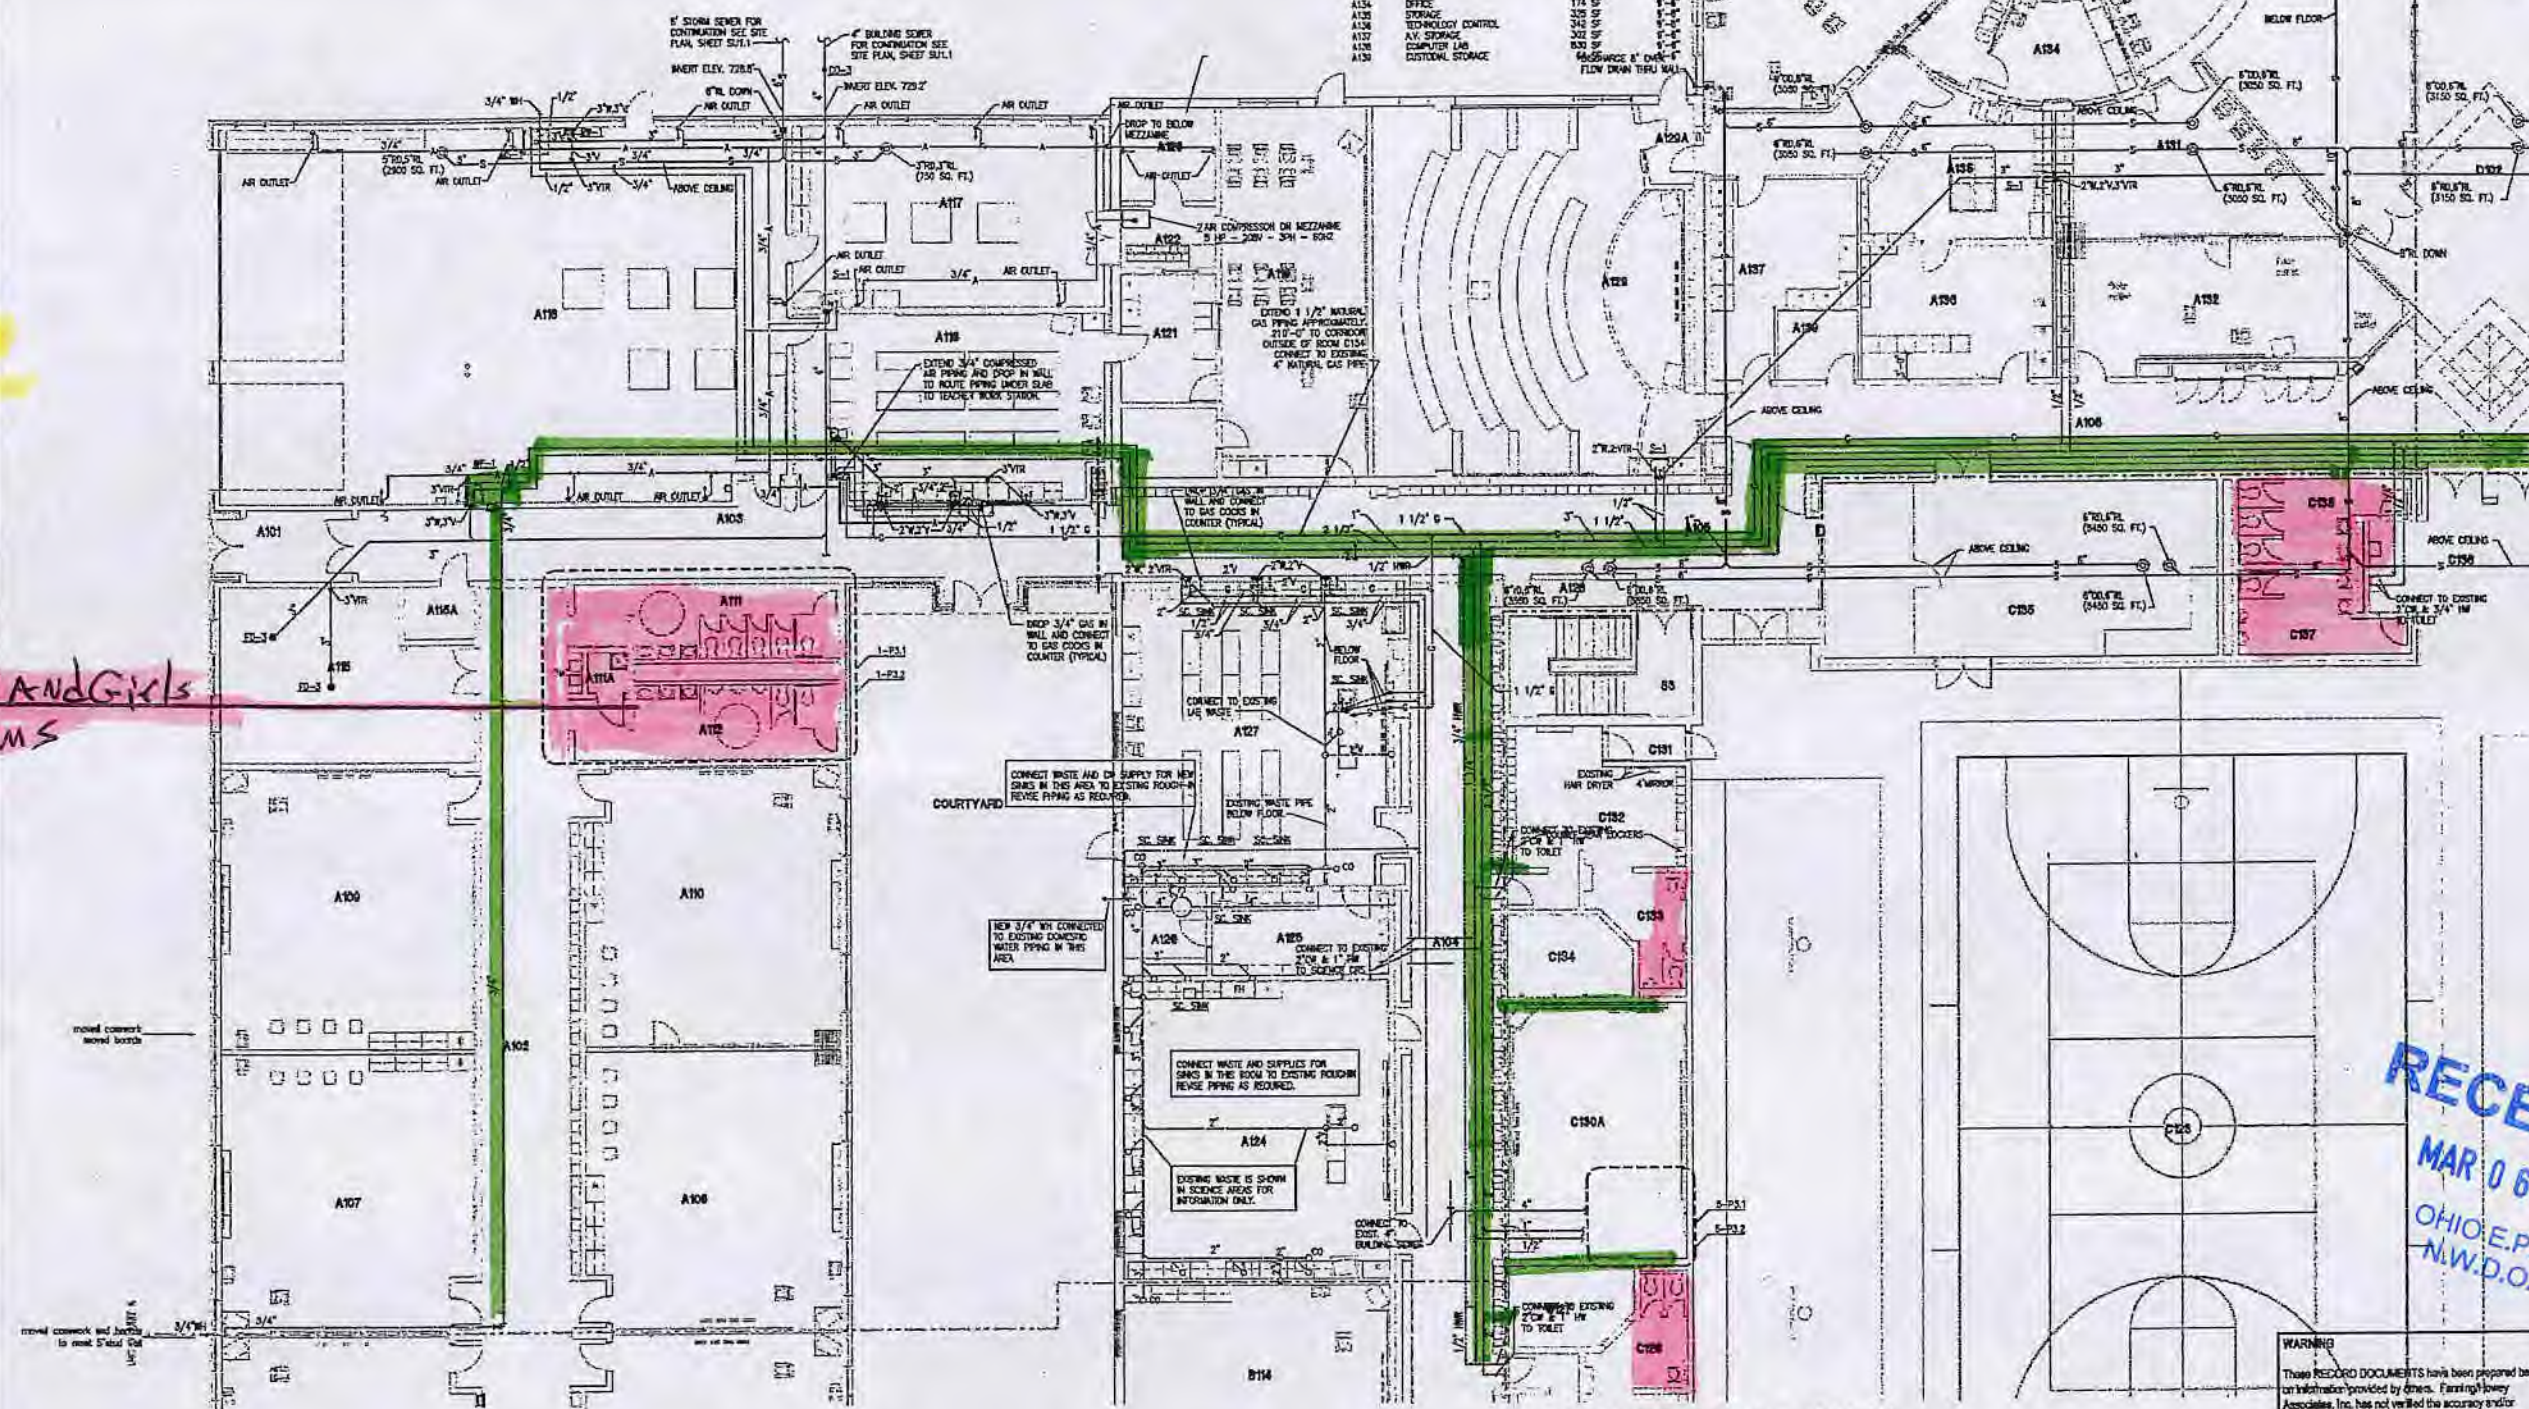

FIRST FLOOR PLAN - AREA 'A'

SCALE: 1/8" = 1'

WARNING

These RECORD DOCUMENTS have been prepared based on information provided by others. Fanning/Lovey Associates, Inc. has not verified the accuracy and/or completeness of this information and shall not be responsible for any errors or omissions that may be incorporated as a result of erroneous information provided by others.

10517

**ADDITIONS & RENOVATIONS TO
WAYNE TRACE
JR-SR HIGH SCHOOL**

KEY PLAN

Fanning/Howey

FLOOR PLAN - AREA 'A' - PLUMBING	
DRAWN BY: RWH	CONNL NO: 9906102
CHECKED BY: AL	DATE: OCTOBER 13, 2003

WATKINS/TRACE JR-SR
47063.02


Water lines

Restrooms +
sinks
Drinking Fountains

Lead & Copper
Sampling Sites

ALL
SC180

S

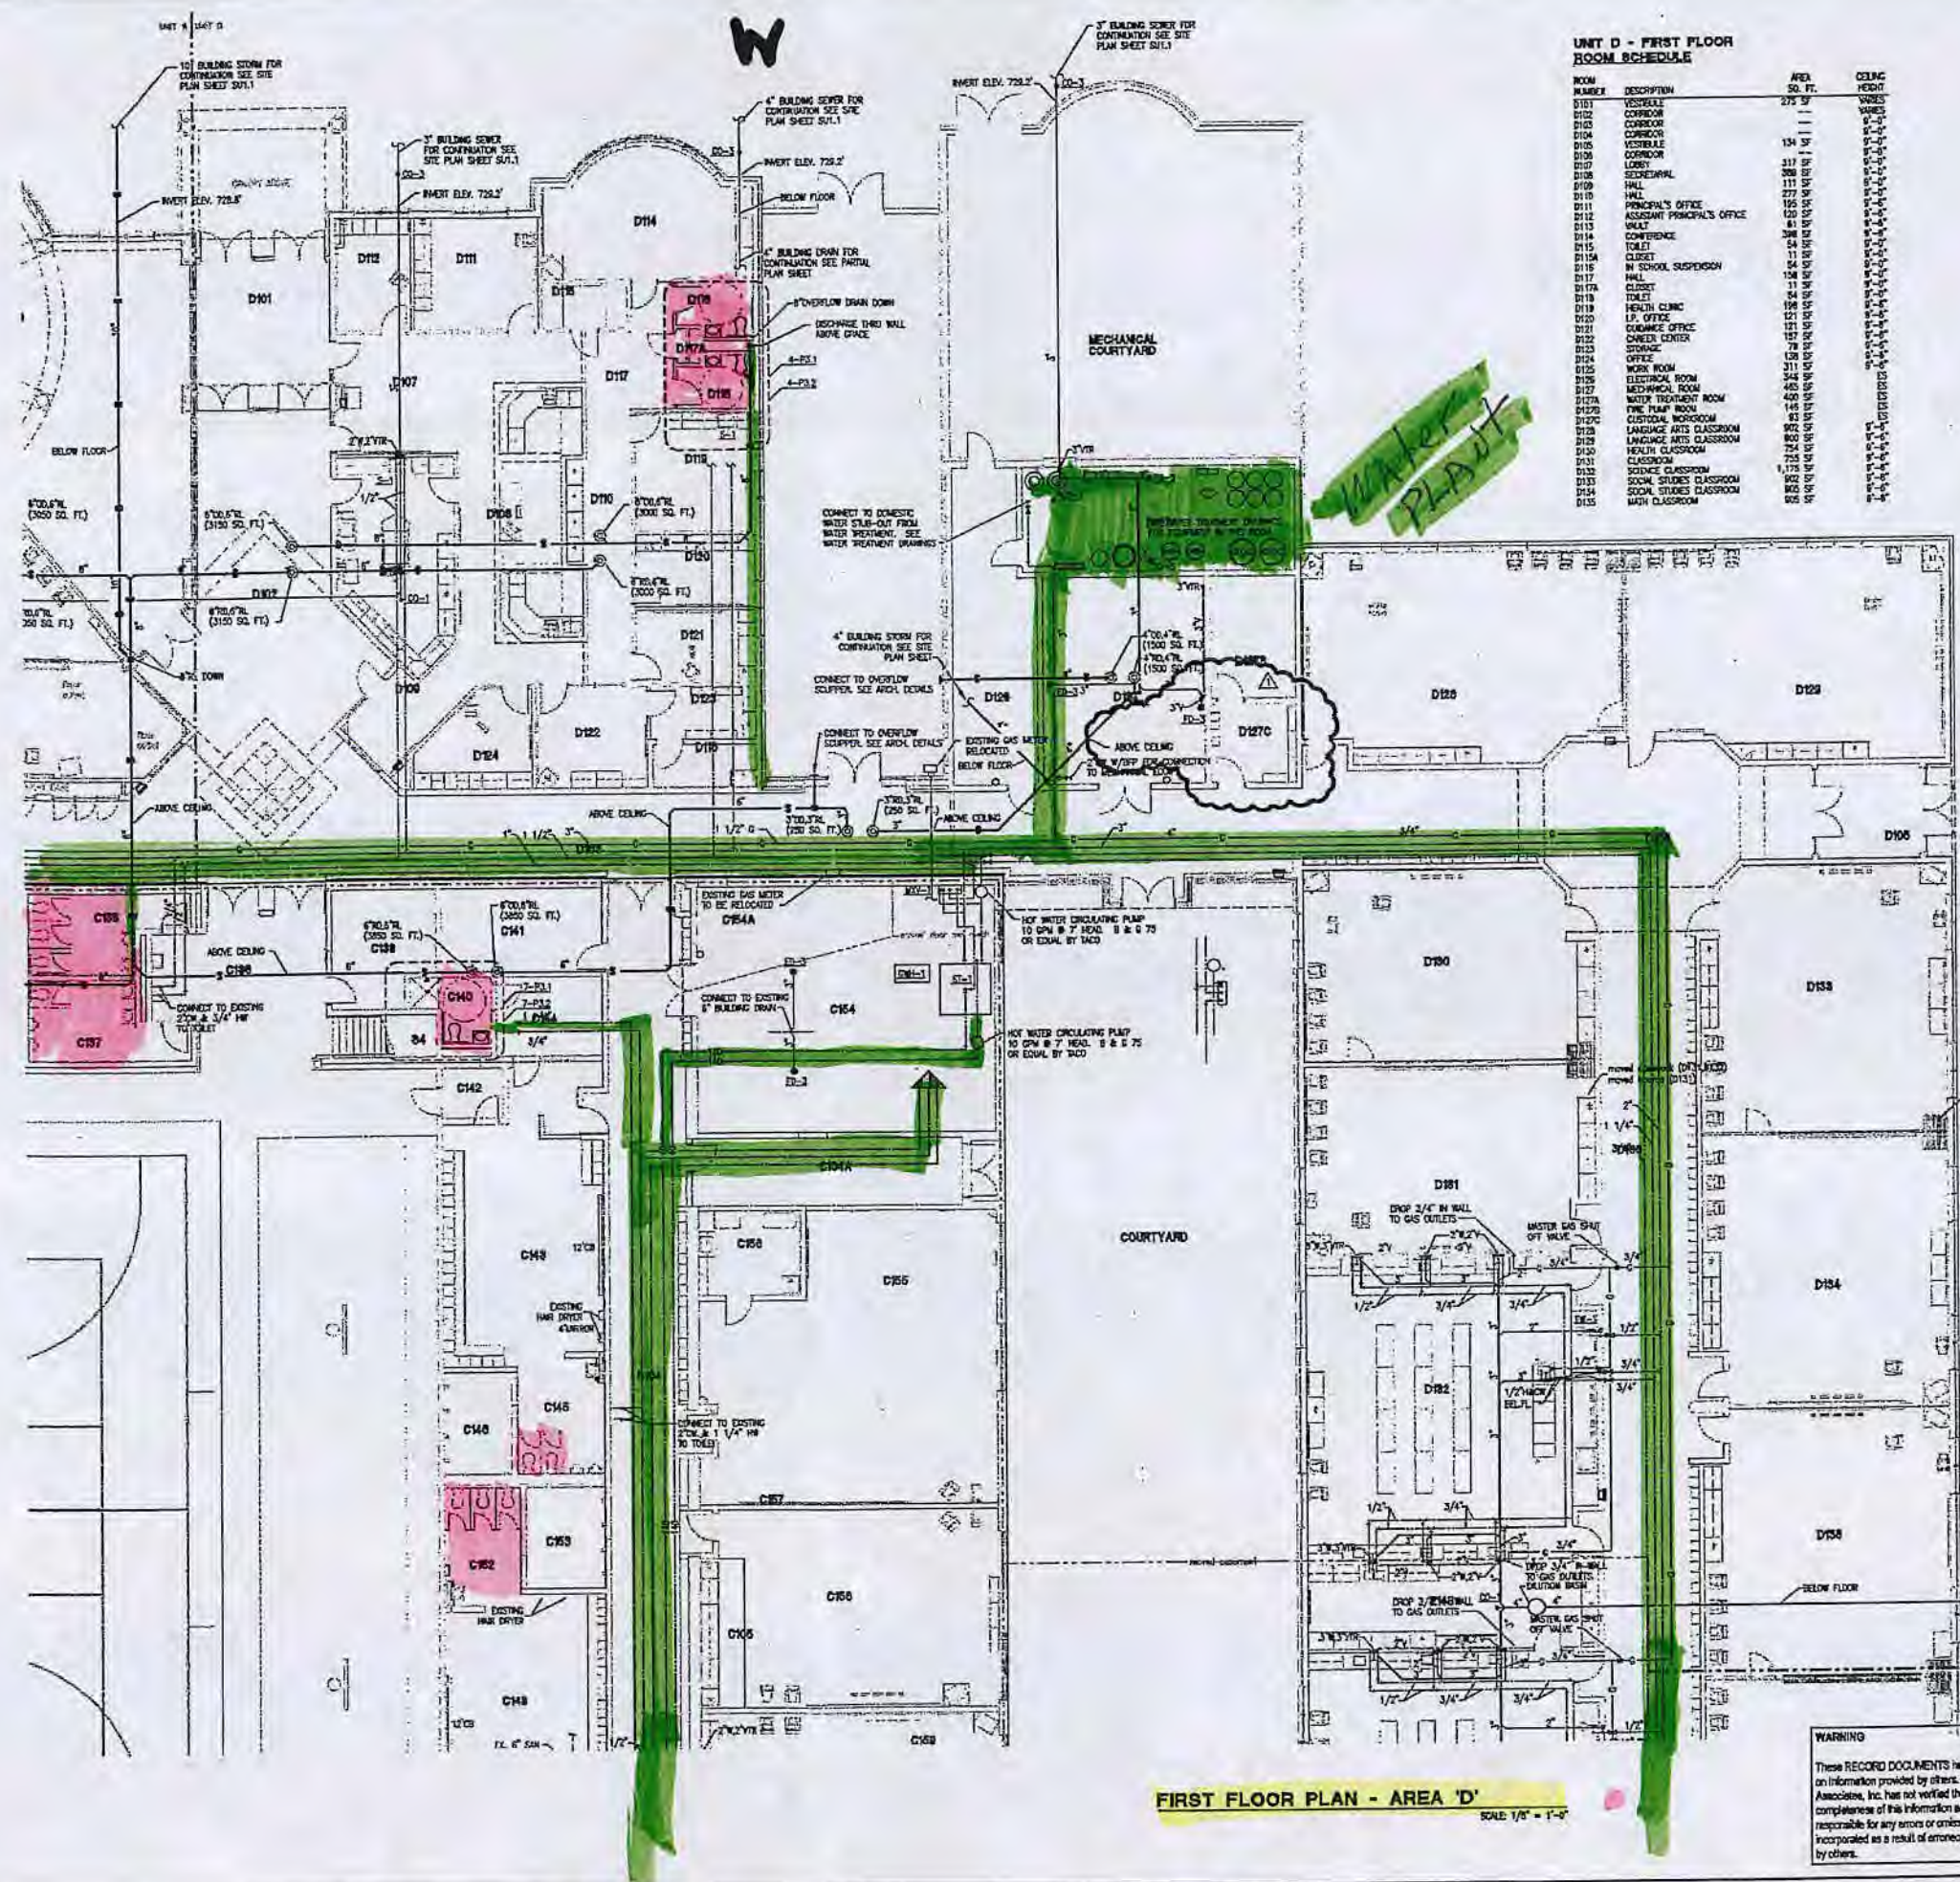

UNIT D - FIRST FLOOR
ROOM SCHEDULE

ROOM NUMBER	DESCRIPTION	AREA SQ. FT.	CEILING HEIGHT
D101	VESTIBULE	275	11'
D102	CORRIDOR	134	11'
D103	CORRIDOR	117	11'
D104	CORRIDOR	117	11'
D105	VESTIBULE	134	11'
D106	CORRIDOR	117	11'
D107	LOBBY	208	11'
D108	SECRETARIAT	117	11'
D109	HALL	117	11'
D110	HALL	117	11'
D111	PRINCIPAL'S OFFICE	117	11'
D112	ASSISTANT PRINCIPAL'S OFFICE	117	11'
D113	HALL	117	11'
D114	CONFERENCE	117	11'
D115	TOILET	117	11'
D116	CLUB	117	11'
D117	IN SCHOOL SUSPENSION	117	11'
D118	CLUB	117	11'
D119	TOILET	117	11'
D120	HEALTH CLINIC	117	11'
D121	L.P. OFFICE	117	11'
D122	COACHES OFFICE	117	11'
D123	CHAPER CENTER	117	11'
D124	STORAGE	117	11'
D125	OFFICE	117	11'
D126	WORK ROOM	117	11'
D127	ELECTRICAL ROOM	117	11'
D128	MECHANICAL ROOM	117	11'
D129	WATER TREATMENT ROOM	117	11'
D130	TYNE PLANT ROOM	117	11'
D131	CUSTOMER INFORMATION	117	11'
D132	LANGUAGE ARTS CLASSROOM	117	11'
D133	HEALTH CLASSROOM	117	11'
D134	SCIENCE CLASSROOM	117	11'
D135	SOCIAL STUDIES CLASSROOM	117	11'
D136	SOON STUDIES CLASSROOM	117	11'
D137	MATH CLASSROOM	117	11'

FIRST FLOOR PLAN - AREA 'D'

WARNING
These RECORD DOCUMENTS have been prepared based on information provided by others. Fanning/Howey Associates, Inc. has not verified the accuracy and/or completeness of this information and shall not be responsible for any errors or omissions that may be incorporated as a result of erroneous information provided by others.

ADDITIONS & RENOVATIONS TO
WAYNE TRACE
JR-SR HIGH SCHOOL
U.S. ROUTE 127
HAVILAND, OH 45851



Fanning/Howey
Associates, Inc.
Architects - Engineers - Consultants

RECEIVED
MAR 06 2001
OHIO E.P.A.
W.D.O.

FLOOR PLAN - AREA 'D' - PLUMBING
DRAWN BY: JH
CHECKED BY: JH
DATE: 03/01/01
REVISED BY: JH
DATE: 03/01/01
P2.4
WAYNE TRACE JR-SR HIGH SCHOOL
99063.02

6331312

Water lines

Restrooms + Sinks
Drinking Fountains

Lead + Copper
Sample Sites

12

At 10/14/16

ALL sc180

3

← 5

① H. School Fountain

Boys/Girls restrooms

Boys


Girls

Dining Area

Kitchen
Kitchen Restroom

Kitchen
#1 #2

UNIT C - FIRST FLOOR ROOM SCHEDULE			
ROOM NUMBER	DESCRIPTION	AREA SQ. FT.	CEILING HEIGHT
C101	CATERING	3,554	11'-0"
C102	CORRIDOR	111	11'-0"
C103	CORRIDOR	111	11'-0"
C104	CORRIDOR	111	11'-0"
C105	SEWING LINE	36	11'-0"
C106	SEWING LINE (ALTERNATE)	36	11'-0"
C107	KITCHEN	1,000	11'-0"
C108	HALL	100	11'-0"
C109	OFFICE (ALTERNATE)	100	11'-0"
C110	OFFICE	100	11'-0"
C111	ALA-CANTEEN SERVICE (ALTERNATE)	200	11'-0"
C112	STORAGE (ALTERNATE)	200	11'-0"
C113	CUSTOMER	200	11'-0"
C114	LOCKER ROOM (ALTERNATE)	200	11'-0"
C115	TOILET	4	11'-0"
C116	TOILET (ALTERNATE)	4	11'-0"
C117	EXISTING COOLER	4	11'-0"
C118	EXISTING FREEZER	4	11'-0"
C119	PASSAGE (ALTERNATE)	12	11'-0"
C120	MEN'S RESTROOM	12	11'-0"
C121	OFFICE (ALTERNATE)	12	11'-0"
C122	JANITOR (ALTERNATE)	12	11'-0"
C123	DRY FOOD STORAGE (ALTERNATE)	32	11'-0"
C124	STORAGE	11	11'-0"
C125	WOMEN'S RESTROOM	12	11'-0"
C126	MEN'S RESTROOM	12	11'-0"
C127	JANITOR	12	11'-0"
C128	CHANGEROOM	11	11'-0"
C129	PASSAGE	11	11'-0"
C130	P.E. BOYS LOCKER ROOM	300	11'-0"
C131	TOILET	10	11'-0"
C132	SHOWER	10	11'-0"
C133	TEACHERS' ROOM (ALTERNATE)	12	11'-0"
C134	TOILET (ALTERNATE)	12	11'-0"
C135	TEACHERS' STORAGE (ALTERNATE)	12	11'-0"
C136	EXISTING CLASSROOM	12	11'-0"
C137	PASSAGE	12	11'-0"
C138	P.E. BOYS LOCKER ROOM	300	11'-0"
C139	TOILET	10	11'-0"
C140	SHOWER	10	11'-0"
C141	CHANGEROOM	11	11'-0"
C142	RESTROOM	11	11'-0"
C143	WOMEN'S RESTROOM	12	11'-0"
C144	MEN'S RESTROOM	12	11'-0"
C145	WOMEN'S RESTROOM	12	11'-0"
C146	WOMEN'S RESTROOM	12	11'-0"
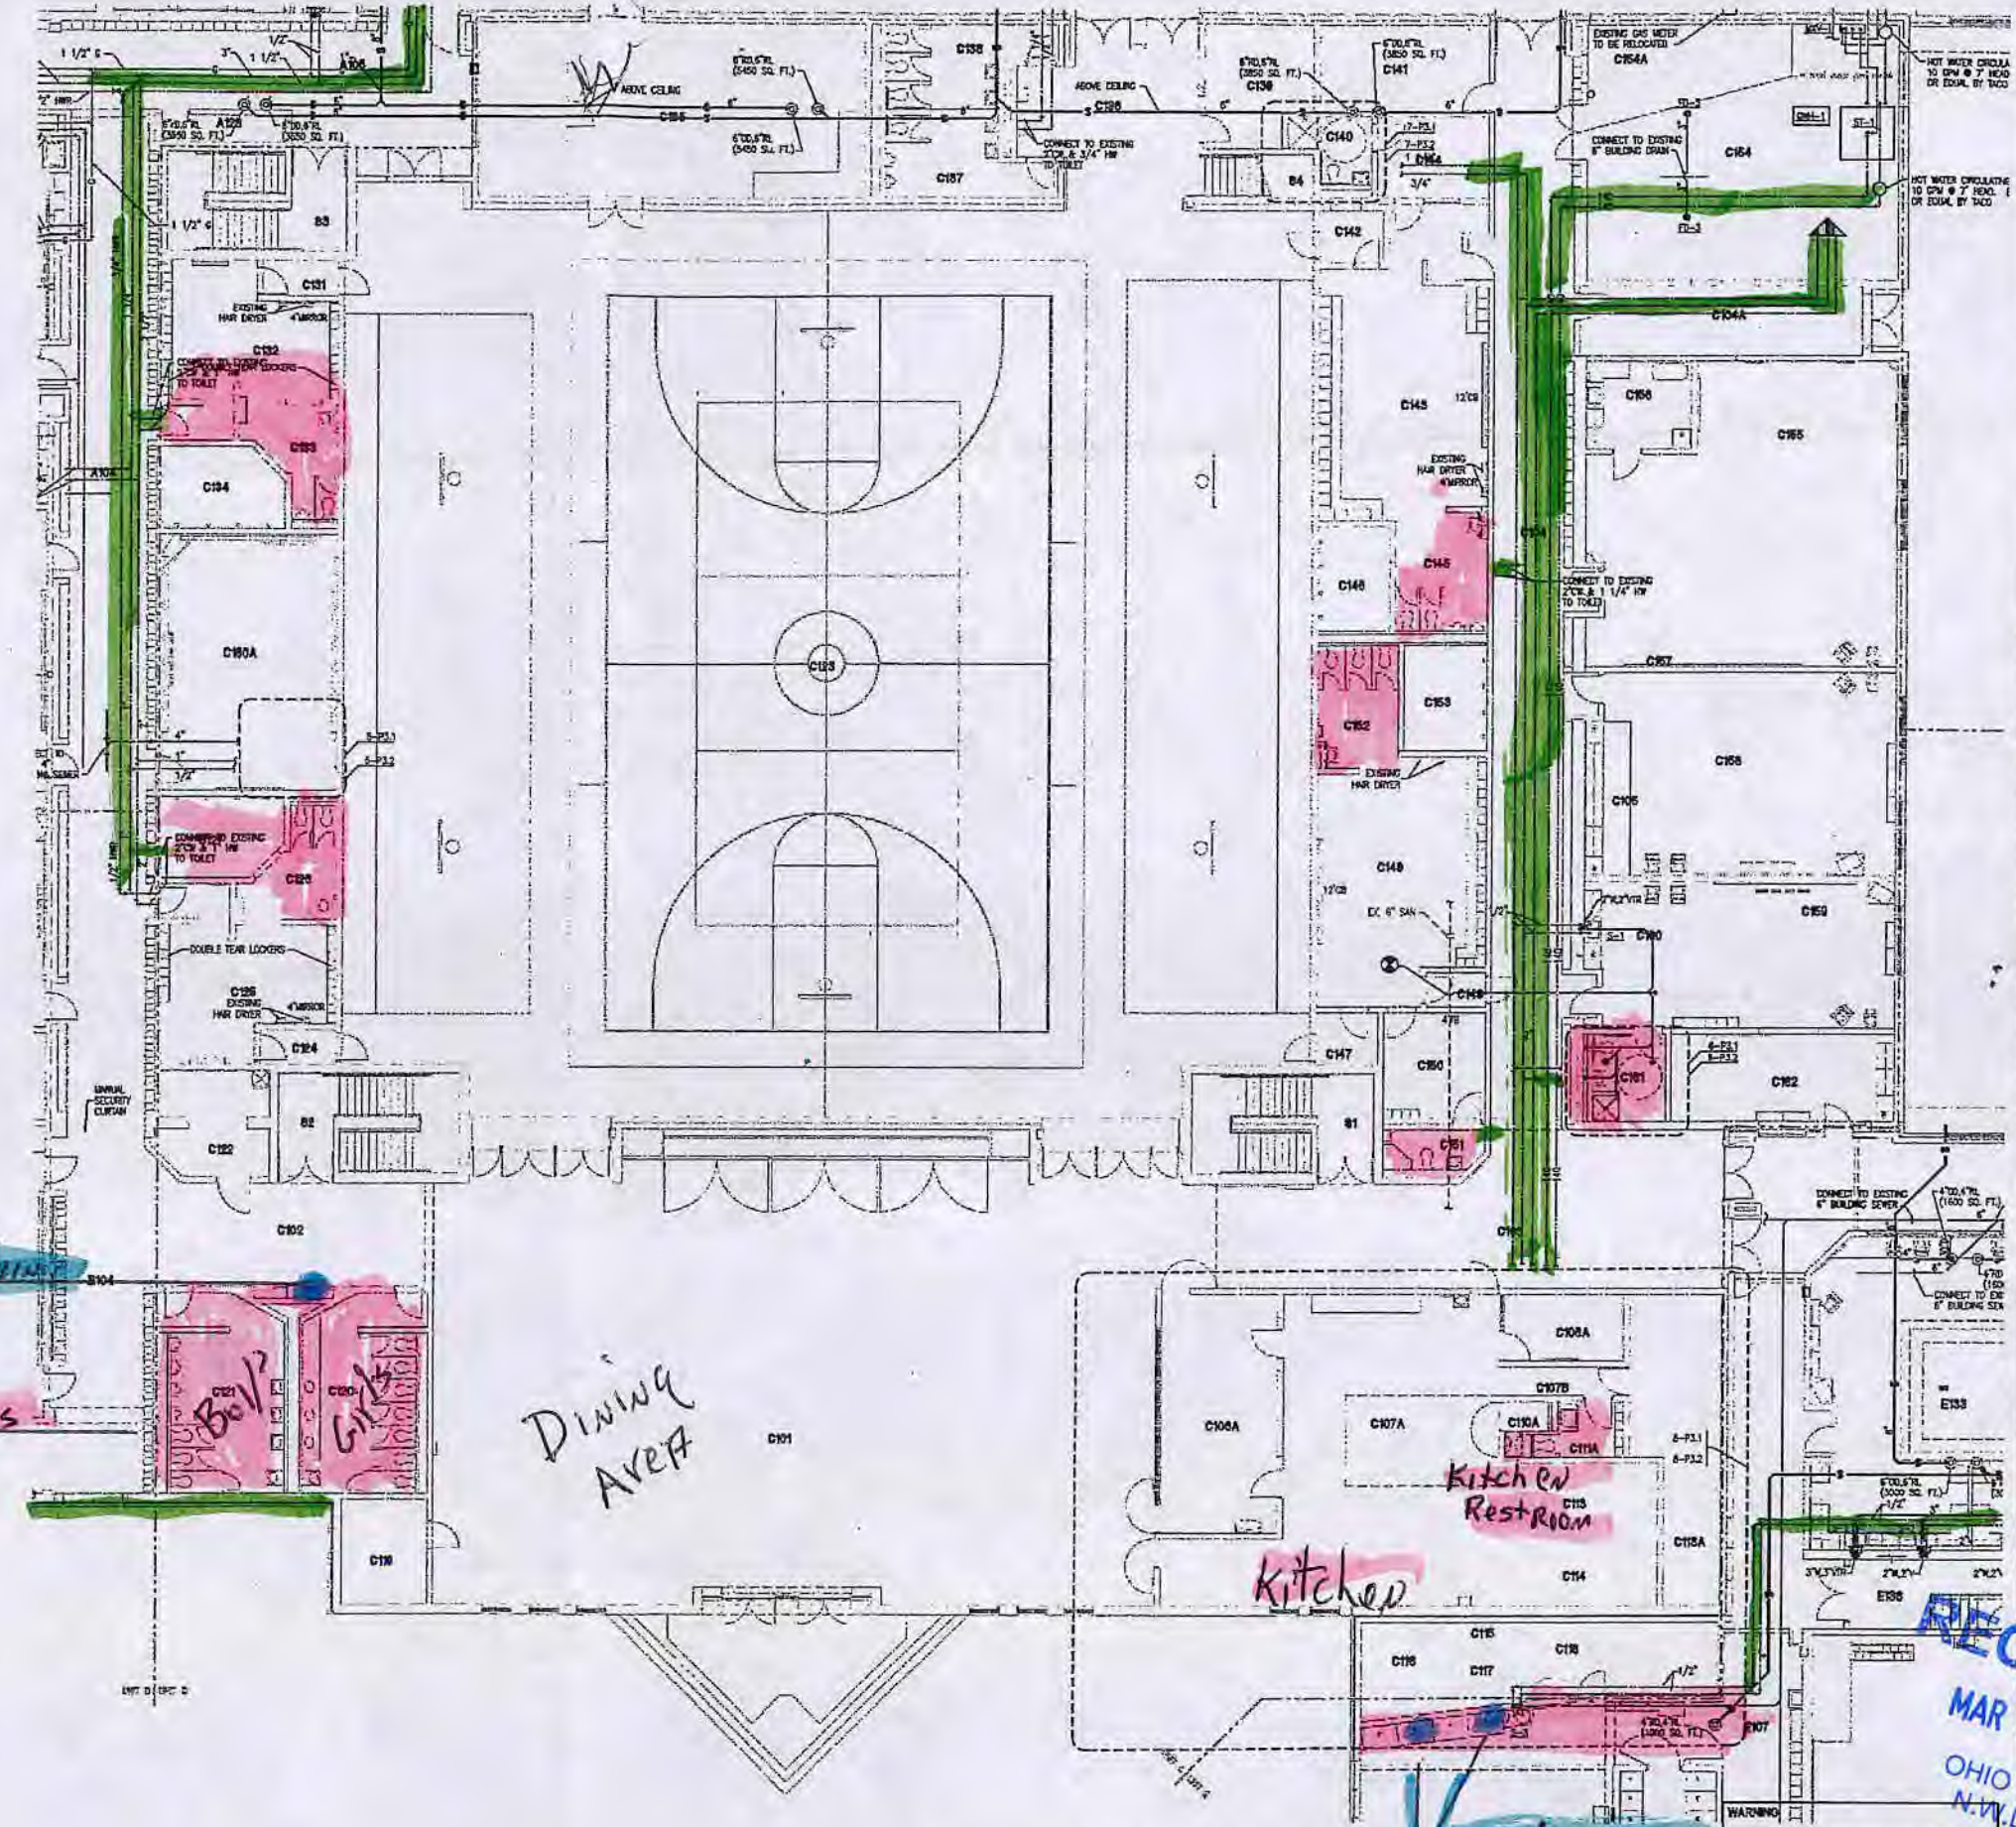

FIRST FLOOR PLAN - AREA 'C'
SCALE: 1/8" = 1'-0"

Copyright 2008 by Fanning/Howey Associates, Inc.

ADDITIONS & RENOVATIONS TO
WAYNE TRACE
JR-SR HIGH SCHOOL
U.S. ROUTE 127
HAVILAND, OH 45851

Fanning/Howey
Associates, Inc.
Architects Engineers Consultants

KEY PLAN

RECEIVED
MAR 10 2015
OHIO DEPT. OF
N.W.D.

WARNING
These RECORD DOCUMENTS have been prepared based on information provided by others. Fanning/Howey Associates, Inc. has not verified the accuracy and/or completeness of this information and shall not be responsible for any errors or omissions that may be incorporated as a result of erroneous information provided by others.

FLOOR PLAN - AREA 'C' PLUMBING
DRAWN BY: JH
CHECKED BY: JH
DATE: 08/27/14


P2.3

WAYNE TRACE JR-SR HIGH SCHOOL
90033.02

1/8-1-0"

6331312 E

All Sci 80

 

ROOM NUMBER	DESCRIPTION	AREA SQ. FT.	COLING HEADS
E101	VESTIBULE	170 SF	0-0-0
E102	VESTIBULE	45 SF	0-0-0
E103	VESTIBULE	115 SF	0-0-0
E104	CORRIDOR	---	0-0-0
E105	CORRIDOR	---	0-0-0
E106	CORRIDOR	---	0-0-0
E107	CORRIDOR	---	0-0-0
E108	AD. OFFICE	306 SF	0-0-0
E109	L.O. OFFICE	200 SF	0-0-0
E109	WOMEN'S RESTROOM	199 SF	0-0-0
E109A	WOMEN'S CLOSET	23 SF	0-0-0
E110	WOMEN'S RESTROOM	199 SF	0-0-0
E111	PT./TALLY/DINING STORAGE	233 SF	0-0-0
E112	VESTIBULE	115 SF	0-0-0
E113	LOBBY/RECEPTION	115 SF	0-0-0
E114	HALL	123 SF	0-0-0
E115	HALL	130 SF	0-0-0
E115A	LOCKER/CESTION	15 SF	0-0-0
E116	WORK ROOM	289 SF	10-0-0
E117	CLUB	116 SF	0-0-0
E117	ASSISTANT TREASURER	157 SF	0-0-0
E118	TREASURER	210 SF	10-0-0
E119	CONFERENCE ROOM	143 SF	0-0-0
E120	SUPERVISOR'S OFFICE	261 SF	0-0-0
E123	FOOD SERVICE DIRECTOR	100 SF	0-0-0
E123A	TECH. CL.	25 SF	0-0-0
E124	STORAGE	70 SF	0-0-0
E125	GIRLS' LOCKER ROOM	300 SF	0-0-0
E125A	PAULINA ACCESS	86 SF	0-0-0
E126	TOILET	122 SF	0-0-0
E127	SHOWER	86 SF	0-0-0
E128	BOYS' LOCKER ROOM	448 SF	0-0-0
E129	TOILET	122 SF	0-0-0
E130	SHOWER	86 SF	0-0-0
E131	ART ROOM	1133 SF	0-0-0
E131A	KLH	172 SF	0-0-0
E132	ART STORAGE	231 SF	0-0-0
E133	PCS ROOM	1,241 SF	0-0-0
E134	STORAGE/JANUARY	219 SF	0-0-0
E134A	TECHNOLOGY	67 SF	0-0-0
E135	HALL	51 SF	0-0-0
E136	HALL	173 SF	10-0-0
E137	STAGE	1,652 SF	10-0-0
E137A	STAGE (ALTERNATE)	1,652 SF	10-0-0
E138	HALL	173 SF	10-0-0
E139	LABORATORY STORAGE	47 SF	0-0-0
E140	BOARD PRACTICE	79 SF	0-0-0
E141	DISSEMBLY ROOM	174 SF	0-0-0
E142	RESTROOM/STORAGE	210 SF	0-0-0
E143	NOT USED	---	0-0-0
E144	MANUFACTURING OFFICE	132 SF	0-0-0
E145	RESTROOM/STORAGE	112 SF	0-0-0
E146	MATH CLASSROOM	862 SF	0-0-0
E147	SCIENCE CLASSROOM	1,184 SF	0-0-0
E148	SCIENCE CLASSROOM	1,184 SF	0-0-0

FLOOR PLAN - AREA 'E' - PLUMBING	
DRAWN BY: DW	CONAL NO.: 900302
CHECKED BY: JA	DATE: OCTOBER 11, 2003
REVISONS NO. DATE	
P2.5	

6331312

Rest rooms +
sinks
Drinking Fountains
Water lines

Lead + Copper
Sample Sites

ALSci
80

UNIT B - FIRST FLOOR
ROOM SCHEDULE

ROOM NUMBER	DESCRIPTION	AREA SQ. FT.	CEILING HEIGHT
B101	VESTIBULE	84	8'-0"
B102	CORRIDOR	111	8'-0"
B103	CORRIDOR	111	8'-0"
B104	CORRIDOR	111	8'-0"
B105	SOCIAL STUDIES CLASSROOM	885	8'-0"
B106	SOCIAL STUDIES CLASSROOM	885	8'-0"
B107	MATH CLASSROOM	885	8'-0"
B108	MATH CLASSROOM	885	8'-0"
B109	BUSINESS CLASSROOM	885	8'-0"
B110	BUSINESS CLASSROOM	885	8'-0"
B111	COMPUTER LAB	885	8'-0"
B112	WORK ROOM	224	8'-0"
B113	STORAGE	153	8'-0"
B114	BUSINESS CLASSROOM	729	8'-0"



FIRST FLOOR PLAN - AREA 'B'
SCALE: 1/8" = 1'-0"

RECEIVED
MAR 06 2017
OHIO E.P.A.
N.W.D.O.

WARNING
These RECORD DOCUMENTS have been prepared based on information provided by others. Fanning/Howey Associates, Inc. has not verified the accuracy and/or completeness of this information and shall not be responsible for any errors or omissions that may be incorporated as a result of erroneous information provided by others.

Copyright 2004 by Fanning/Howey Associates, Inc.

ADDITIONS & RENOVATIONS TO
WAYNE TRACE
JR-SR HIGH SCHOOL
U.S. ROUTE 127
HAVILAND, OH 45851

KEY PLAN

Fanning/Howey
Associates, Inc.
Architects Engineers Consultants

FLOOR PLAN - AREA 'E' - PLUMBING
DRAWN BY: RHW
CHECKED BY: JA
CONAL NO. 990302
DATE: OCTOBER 13, 2003
PREVIOUS NO. DATE
P2.2

NATURAL/TRACE JR-SR HIGH SCHOOL
9/03/03