



*water treatment, inc.*

Bath Township Town Hall was built in 1960 with only 1 expansion in 1993. The building houses the police department, fire department, and administration. The system consists of 2 wells and distribution piping. All plumbing is copper.







BATH TOWNSHIP  
 FACILITIES EXPANSION  
 3864 WEST BATH ROAD BATH, OHIO 44210

NOTICE  
 THIS ARCHITECTURAL AND ENGINEERING DRAWING IS GIVEN IN CONFIDENCE AND SHALL BE USED ONLY PURSUANT TO THE AGREEMENT WITH THE ARCHITECT. NO OTHER USE, REPRODUCTION OR DUPLICATION MAY BE MADE WITHOUT PRIOR WRITTEN CONSENT OF THE ARCHITECT. ALL COMMON LAW RIGHTS OF COPYRIGHT AND OTHERWISE ARE HEREBY SPECIFICALLY RESERVED.


REVISIONS

DATE 7-2-93

JOB NUMBER 92-12

SHEET NUMBER

P-3

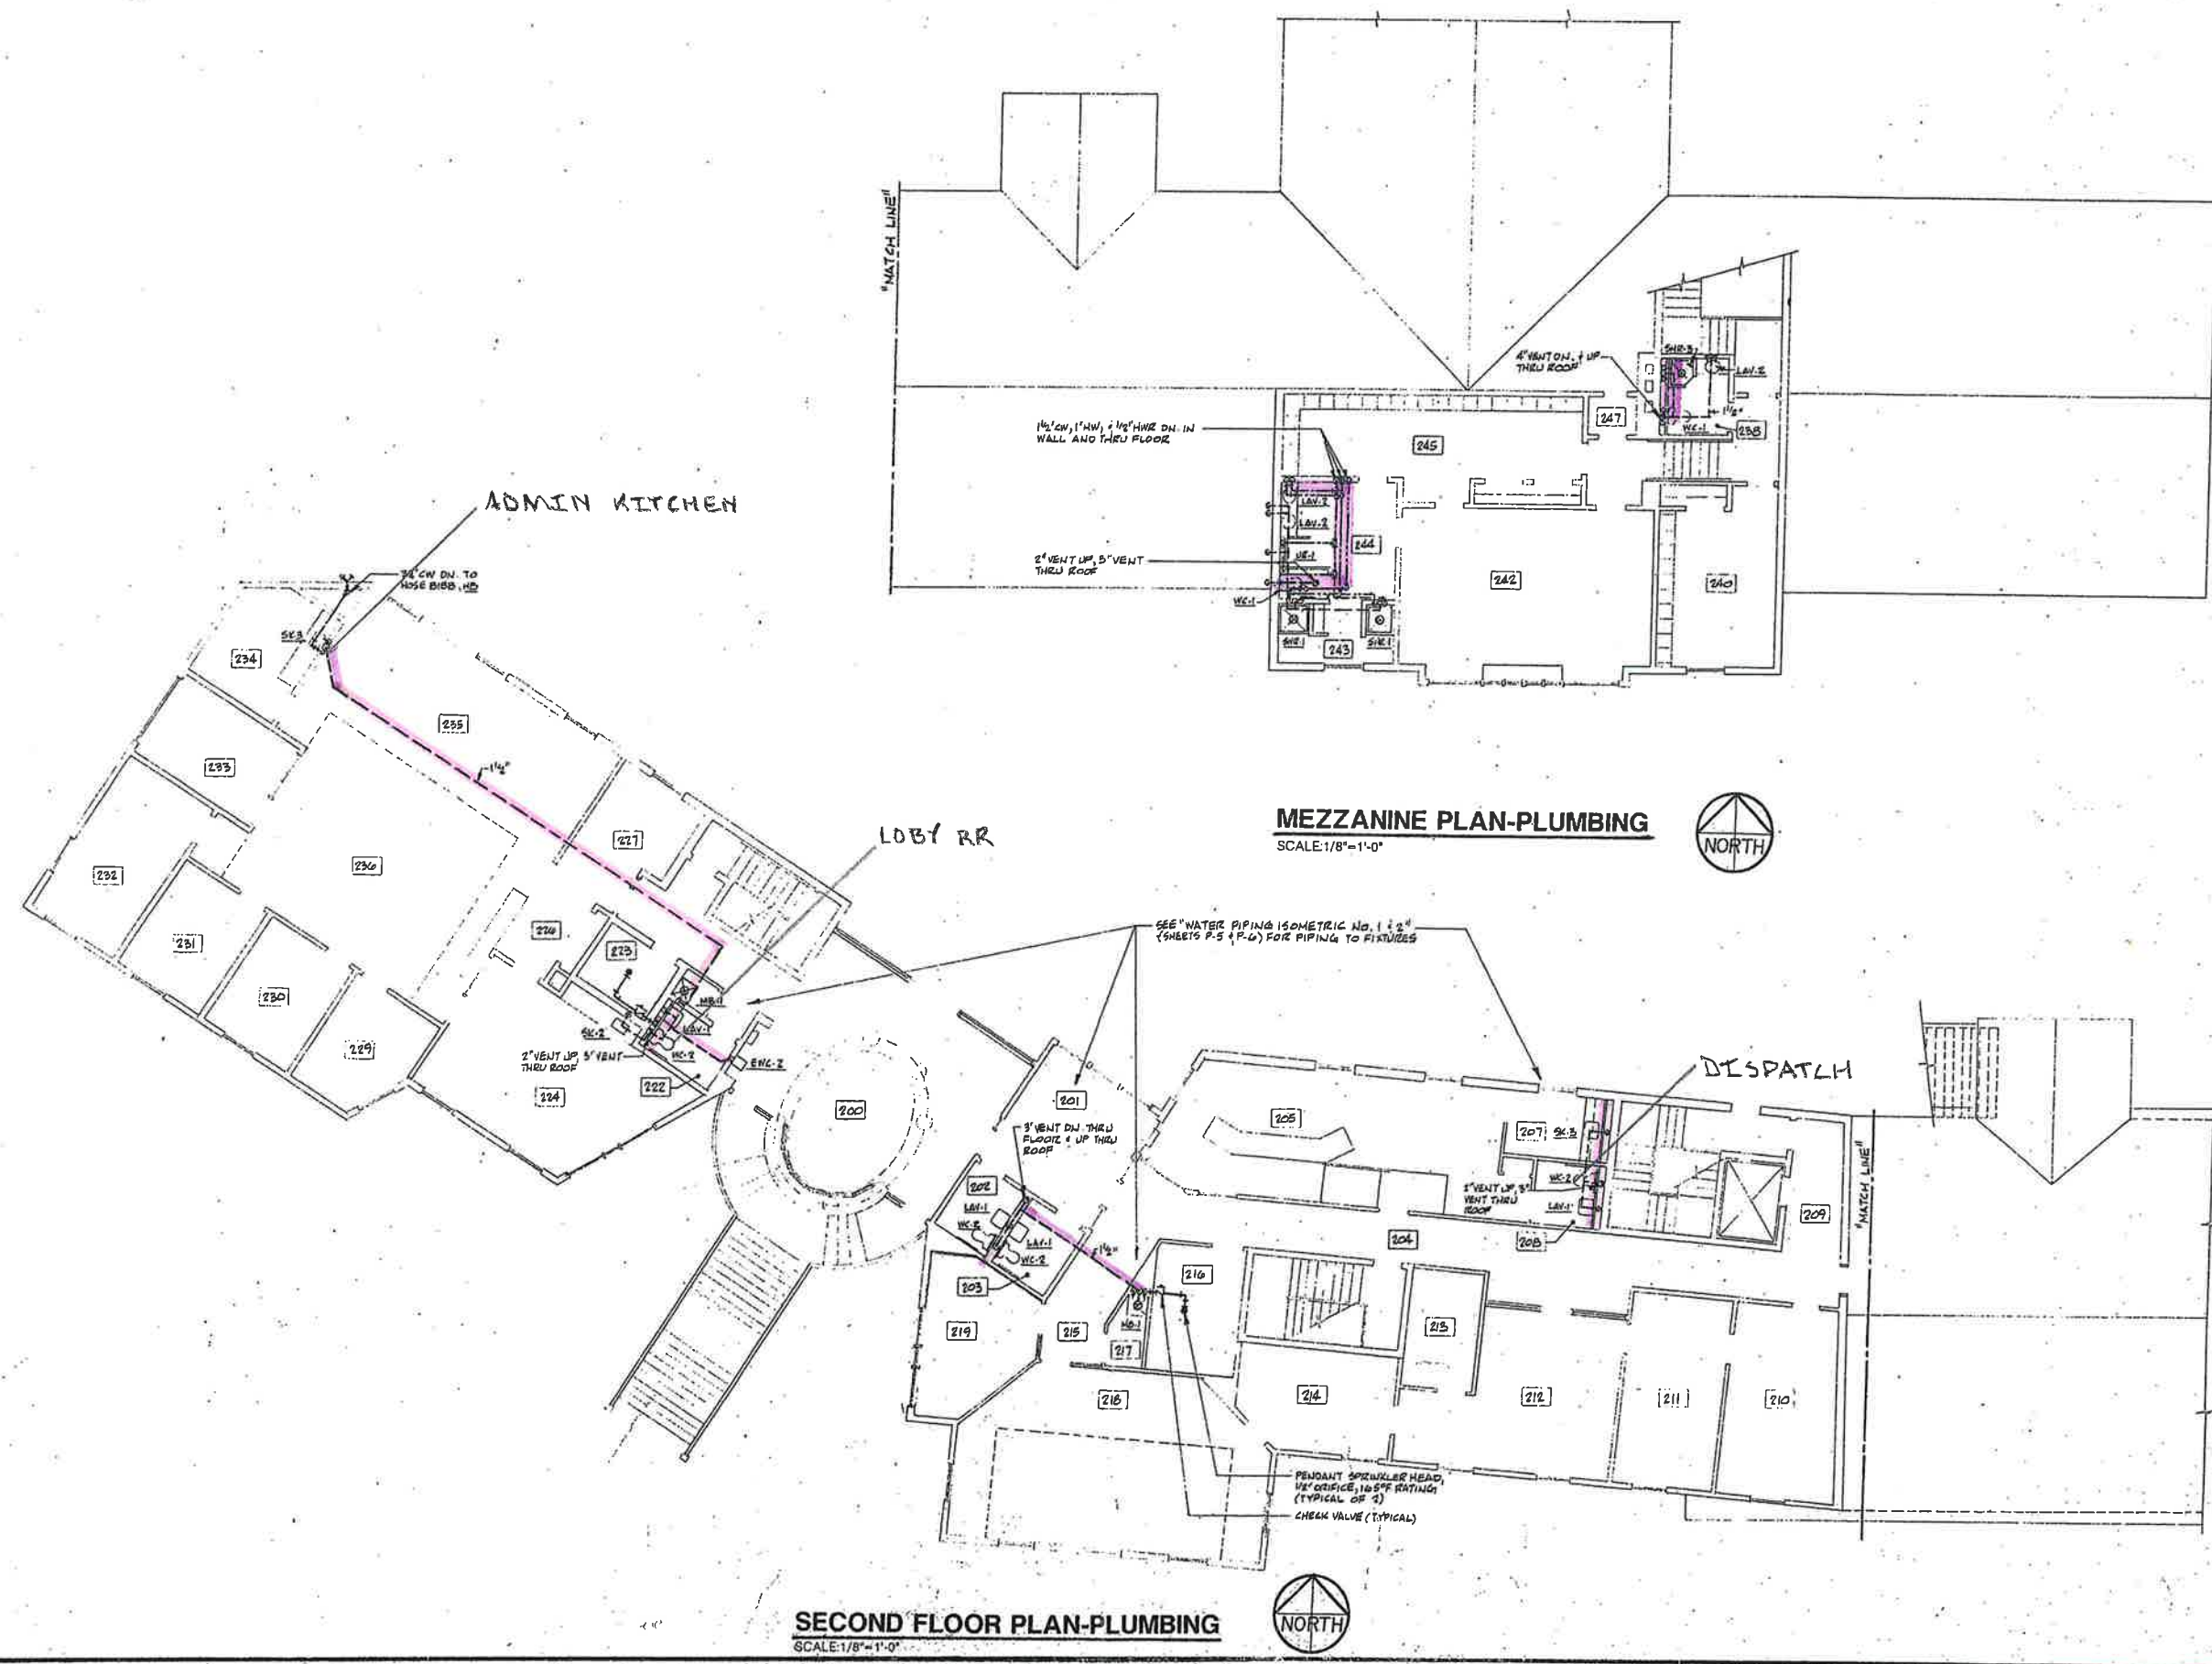

MEZZANINE PLAN-PLUMBING  
 SCALE: 1/8" = 1'-0"




SECOND FLOOR PLAN-PLUMBING  
 SCALE: 1/8" = 1'-0"








**BATH TOWNSHIP**  
**FACILITIES EXPANSION**  
 3864 WEST BATH ROAD, BATH, OHIO 44210

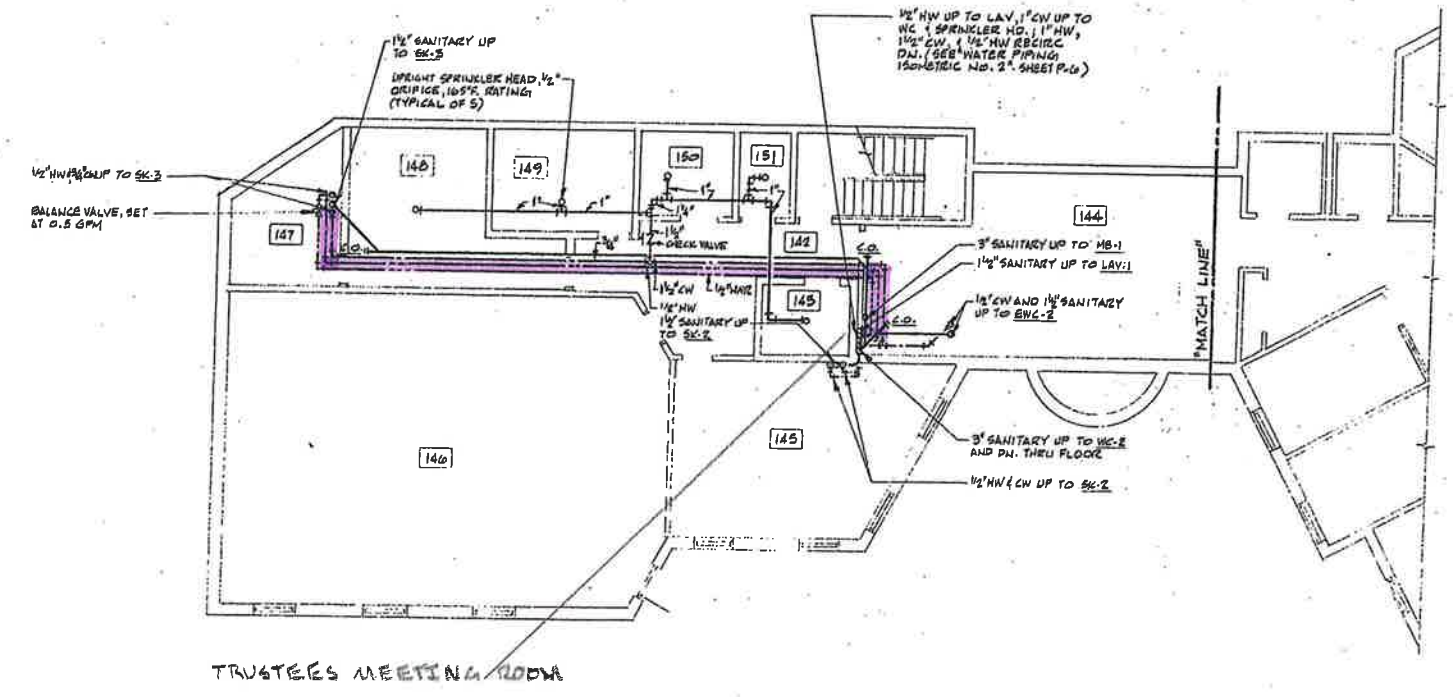

(WEST)  
**FIRST FLOOR PLAN-PLUMBING**  
 SCALE: 1/8" = 1'-0"

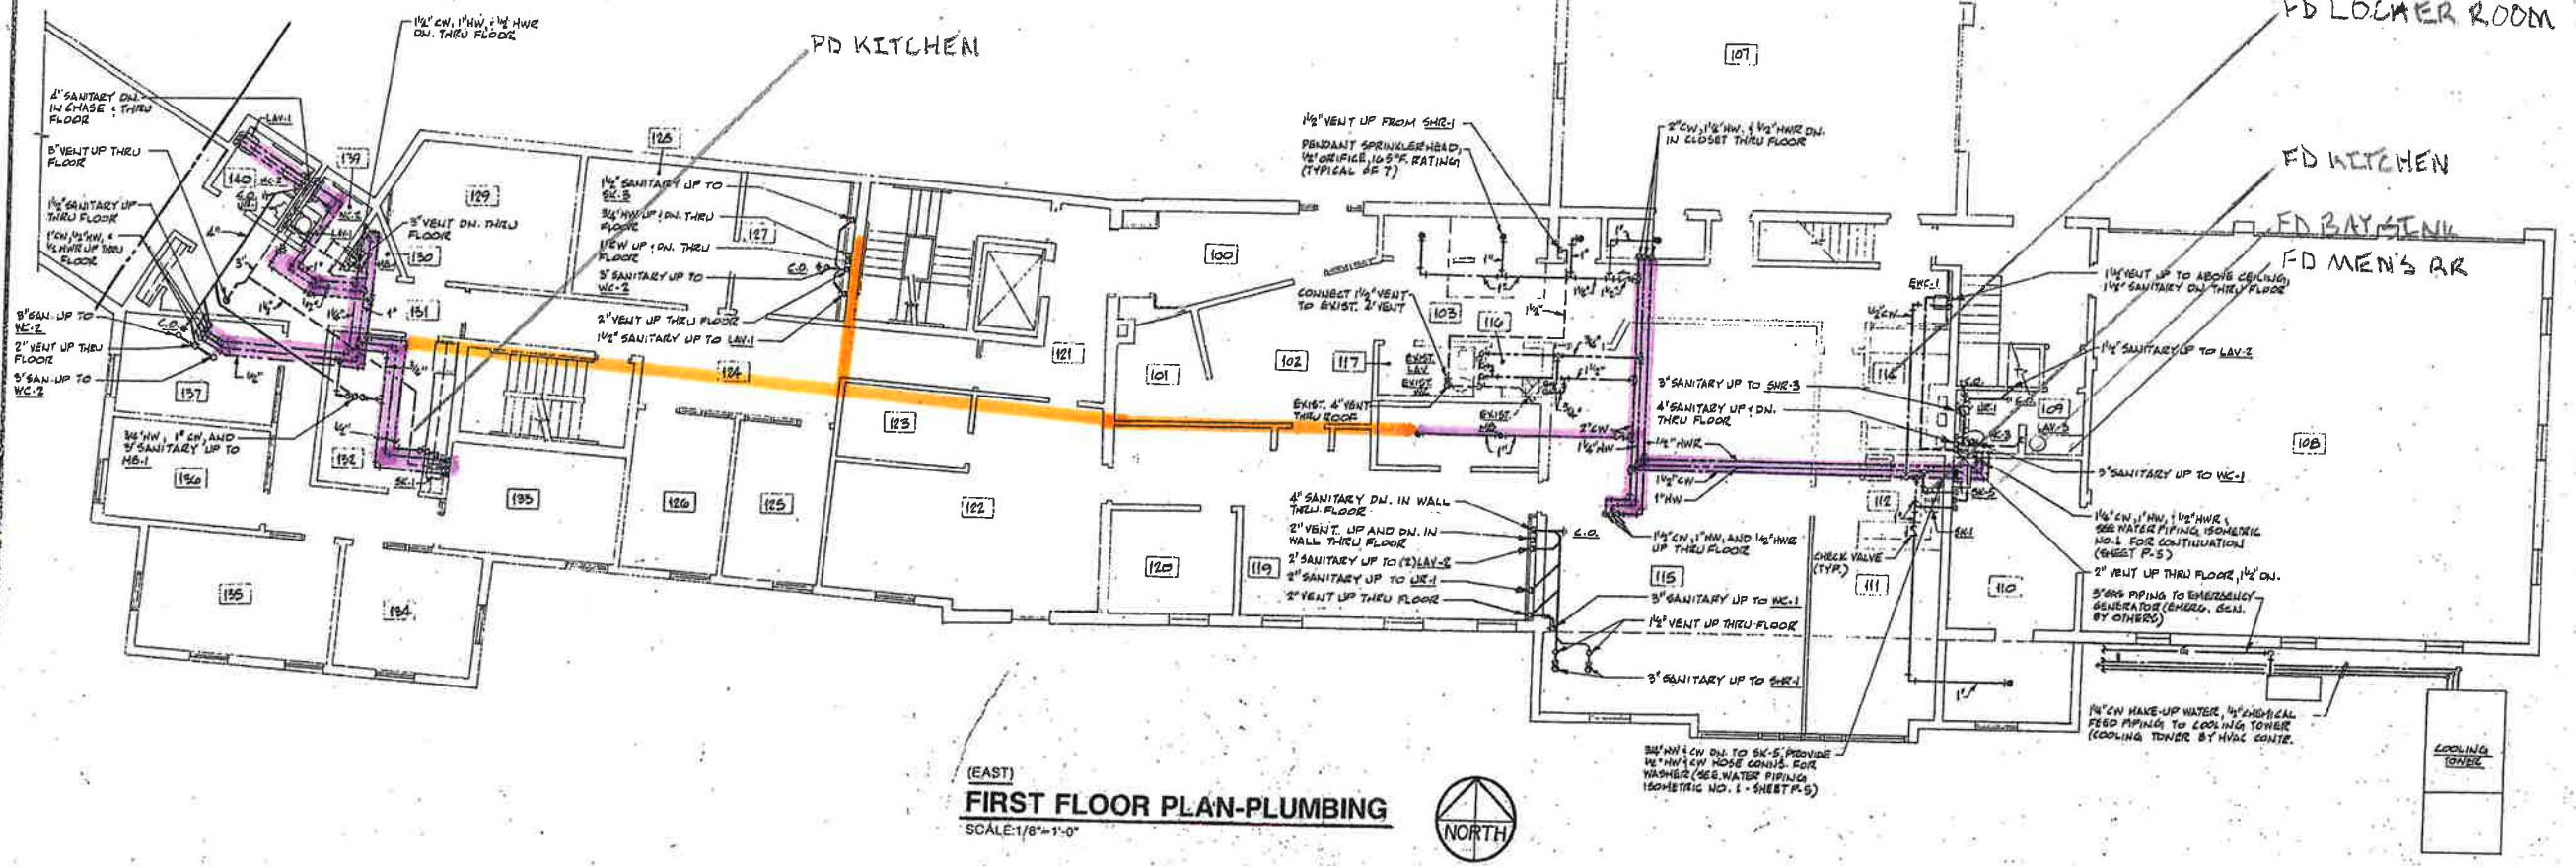

(EAST)  
**FIRST FLOOR PLAN-PLUMBING**  
 SCALE: 1/8" = 1'-0"



NOTICE  
 THIS ARCHITECTURAL AND ENGINEERING DRAWING IS GIVEN IN CONFIDENCE AND SHALL BE USED ONLY PURSUANT TO THE AGREEMENT WITH THE ARCHITECT. NO OTHER USE, REPRODUCTION, OR DISSEMINATION OF ANY KIND IS PERMITTED WITHOUT THE WRITTEN CONSENT OF THE ARCHITECT. ALL COMMON LAW RIGHTS OF COPYRIGHT AND OTHERWISE ARE HEREBY SPECIFICALLY RESERVED.

REVISIONS

DATE 7-2-96

JOB NUMBER 92-12

SHEET NUMBER

**P-2**