

Lead & Copper Mapping Project

PWS Name: Duramax Marine

PWS #: OH 2870612

Year Built: 2001

Service Line Material: Non-Lead

If you have any questions, please contact:

Clearwater Operations & Maintenance

10180 Queens Way #3

Chagrin Falls, OH 44023

440-708-0266

clearwater@clearwaterops.com



Geauga REALink



Gaugua County GIS

Frank J. Gliha, Geauga County Auditor
Joe Cattell, Geauga County Engineer PE, PS




1 Inch = 108.17 Feet | Scale: 1,298

This tax map was prepared by Geauga County GIS in accordance with Section 5713.09 of the O.R.C. Geauga County digital data is a representation of recorder plans, surveys, deeds, and other collected information for use within the Geographic Information System for purposes of public access and analysis. These and other digital data do not replace or modify land surveys, deeds, and/or other legal instruments defining land ownership or use. Geauga County assumes no legal responsibility for this information.

www.auditor.co.geauga.oh.us

February 22, 2017

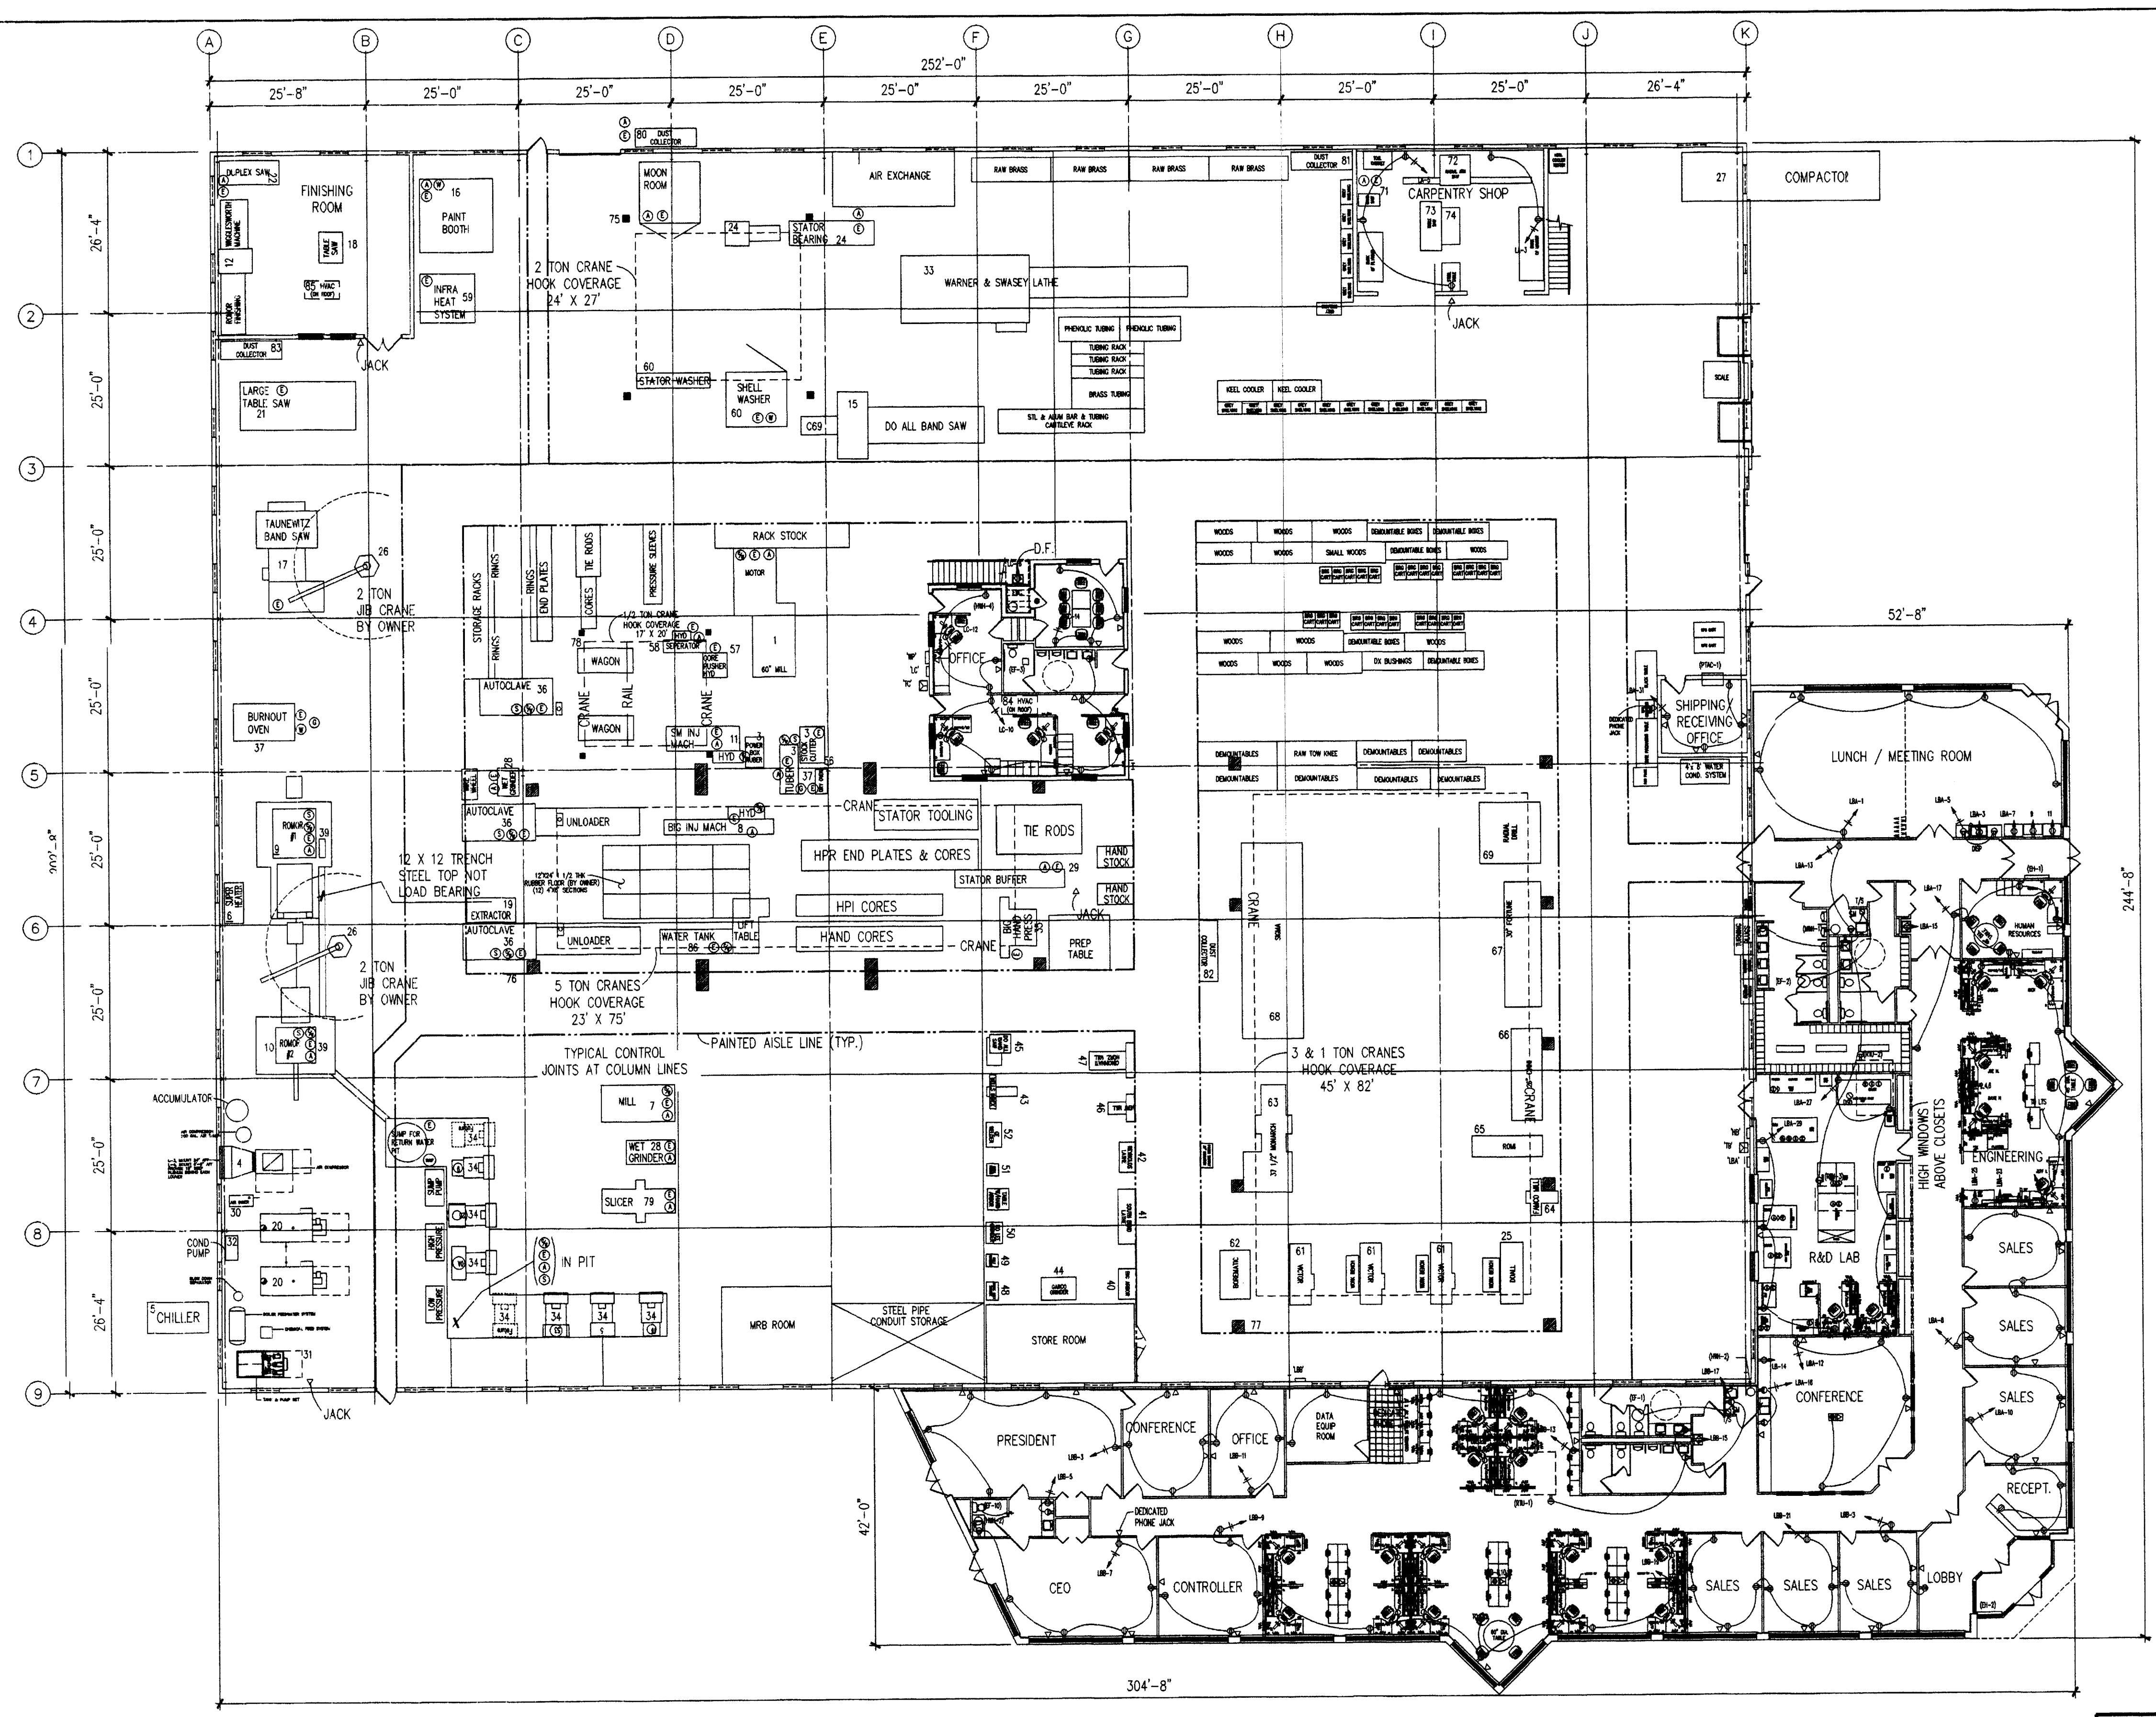

REVISIONS				
REV	DESCRIPTION	DATE	BY	APPROVED

- Shipping/Receiving and Carpenter Shop**
 - 27 Compactor (new)
 - 72 Radial Arm saw
 - 73 Table Saw
 - 74 Lift Table
 - 81 Dust Collector (new)
 - Scale
 - Rampak Cushion System
 - Daewoo Fork Lift
 - Cat Fork Lift
 - Crown Towlift
- Romor Finishing Room**
 - 22 Duplex Saw
 - 12 Romor Milling Machine
 - 18 Table saw
 - 85 HVAC unit (new)
 - 83 Dust Collector (new)
- Romor Presses**
 - 10 Press 15
 - 9 Press 14
 - 26 Two Ton Jib Crane w/ Slab Lift Vacuum
 - 6 Super Heater
 - Hydraulic Power Supply
- Utilities**
 - 20 60 HP Boiler
 - 20 60 HP Boiler
 - 4 Air compressor w/200 gal accumulator
 - 30 Air Dryer
 - Boiler feedwater system w/2 - pumps
 - Chemical Feed system w/2 Pumps
 - 5 Chiller
 - 31 Chiller sump tank w/3 Circulation Pumps
 - Hydraulic Water Accumulator
 - * Sump Tank
 - * Pump
 - * Low Pressure Pump
 - * High pressure pump
 - Production Area Make up air unit.
- Small Injection Mold Area**
 - 36 Autoclave
 - 11 Small Injection Machine
 - 78 Half tone Bridge Crane
 - 58 Hydraulic Separator
 - 57 Hydraulic Core Pusher
- Large Injection Mold Area**
 - 36 Autoclave
 - 36 Autoclave
 - 19 Extractor
 - 8 Big Injection Machine
 - 35 Big Hand Press
 - 76 Five Ton Bridge Crane (2 hoist system)
 - 86 Cooling Water Tank
 - 57 Portable core Pusher
- Maintenance**
 - Mig Welder (new)
 - 41 Reynolds Lathe
 - 42 Small Reynolds Lathe
 - 43 Wells Index Machine
 - 44 Gardner Grinder
 - 45 Do All Band Saw
 - 46 Cincinnati Vertical Mill
 - 47 Cincinnati Horizontal Mill
 - 48 Horizontal Belt Sander
 - 49 Vertical Belt sander
 - 50 KO Lee Grinder
 - 51 Atlas Drill Press
- Machine Shop**
 - 82 Dust Collector (new)
 - 77 3 Ton/1 Ton Bridge Crane
 - 68 Sigma Lathe
 - 63 Monarch lathe 37 1/2
 - 62 Borematic
 - 61 Victor Lathe
 - 61 Victor Lathe
 - 61 Victor Lathe
 - 25 Do All Lathe
 - 64 Fanco Mill
 - 66 Cincinnati Lathe
 - 67 30" Fortune Lathe
 - 69 Carlton Drill Press
 - Demountable Cutter
 - Demountable chamfer machine
 - Warren Jointer
 - Bearing Loader
 - Large Bearing Loader
- Equipment Common to Small and Large Injection Mold Areas**
 - 1 60" Rubber Mill
 - 3 Cold Feed Tuber
 - 37 Dry oven
 - 29 Stator Buffer
- Final Inspection**
 - 54 Air Seal Press
 - 55 Air Seal Grinder
 - 70 Shoener Stamper

FLOOR PLAN

SCALE: 1/16" = 1'-0"

ANY DESIGN SPECIFICATION, CALCULATION OR DETAIL INDICATED HEREWITH AS PART OF DURAMAX® MARINE LLC PRODUCT IS THE PROPERTY OF DURAMAX® MARINE LLC. THE SAME SHALL BE USED ONLY FOR THE PROJECT INDICATED AND SHALL NOT BE USED FOR ANY OTHER PURPOSE WITHOUT THE WRITTEN CONSENT OF DURAMAX® MARINE LLC


MATERIAL

UNLESS OTHERWISE SPECIFIED DIMENSIONS ARE IN INCHES
 TOLERANCES:
 FRACTIONS ±
 ANGLES ±
 3 PLACE DIMENSIONS ±
 2 PLACE DIMENSIONS ±

DURAMAX® MARINE LLC

15986 Valplast Road, Middlefield, Ohio 44062 U.S.A.
 Phone: 440-632-1616 Fax: 440-632-5265
 On The Web At: www.duramax-marine.com

PLANT LAYOUT DRAWING				
PREPARED	JJG	SIZE	CODE	DWG. NO.
CHECKED		D	SK092601	SK092601
APPROVED		SCALE	1/6" = 1'-0"	DATE 9-26-01
				SHEET 1 OF 1

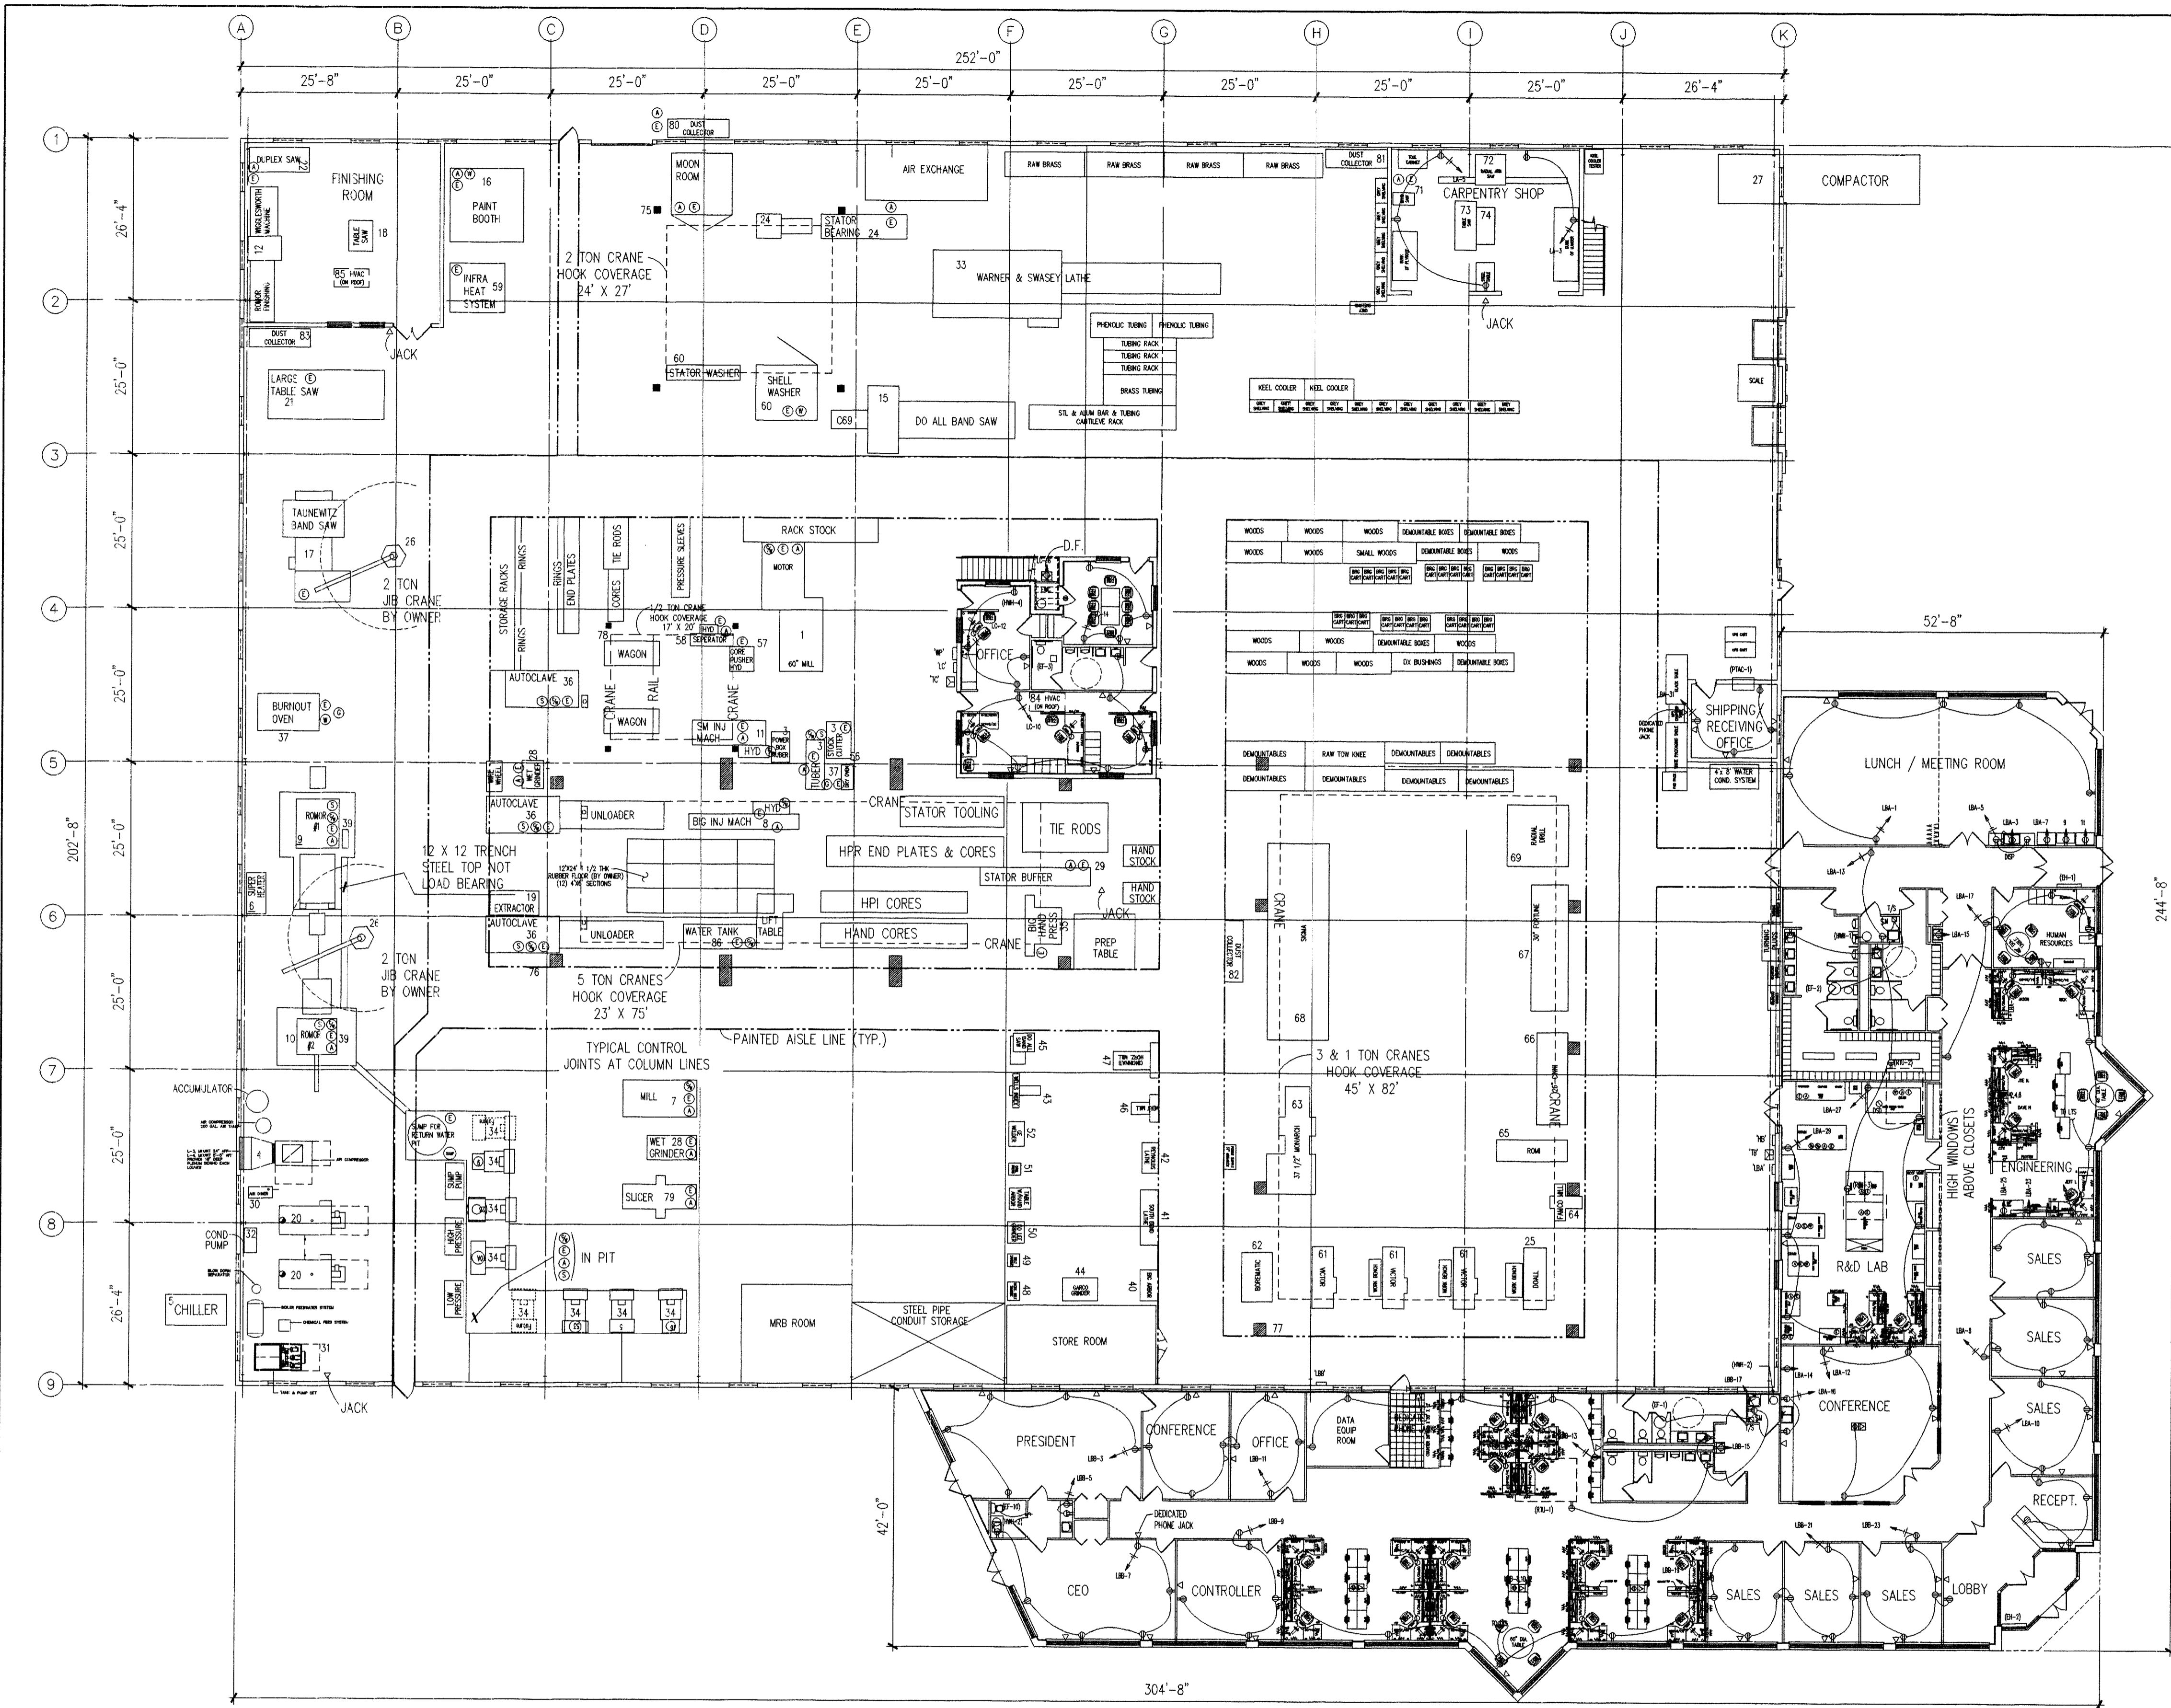

REVISIONS				
REV	DESCRIPTION	DATE	BY	APPROVED

- Shipping/Receiving and Carpenter Shop**
 - 27 Compactor (new)
 - 72 Radial Arm Saw
 - 73 Table Saw
 - 74 Lift Table
 - 81 Dust Collector (new)
 - Scale
 - Rampak Cushion System
 - Daewoo Fork Lift
 - Cat Fork Lift
 - Crown Towlift
- Rarmor Finishing Room**
 - 22 Duplex Saw
 - 12 Rarmor Milling Machine
 - 18 Table saw
 - 85 HVAC unit (new)
 - 83 Dust Collector (new)
- Rarmor Presses**
 - 10 Press 15
 - 9 Press 14
 - 26 Two Ton Jib Crane w/ Slab Lift Vacuum
 - 6 Super Heater
 - Hydraulic Power Supply
- Utilities**
 - 20 60 HP Boiler
 - 20 60 HP Boiler
 - 4 Air compressor w/200 gal accumulator
 - 30 Air Dryer
 - Boiler feedwater system w/2 - pumps
 - Chemical Feed system w/2 Pumps
 - 5 Chiller
 - 31 Chiller sump tank w/3 Circulation Pumps
 - Hydraulic Water Accumulator
 - Sump Tank
 - Pump
 - Low Pressure Pump
 - High pressure pump
 - Production Area Make up air unit.
- Compression Mold Area**
 - 34 Lab compression mold Press #1
 - 34 Lab compression mold Press #2
 - 34 Compression mold Press #3
 - 34 Compression mold Press #4
 - 34 Compression mold Press #6
 - 34 Compression mold Press #7
 - 28 Wet grinder
 - 1 Ton Bridge Crane (new)
 - 24 Rubber Mill
 - Mold Blast Unit (proposed)
- Small Injection Mold Area**
 - 36 Autoclave
 - 11 Small Injection Machine
 - 78 Half tone Bridge Crane
 - 58 Hydraulic Separator
 - 57 Hydraulic Core Pusher
- Large Injection Mold Area**
 - 36 Autoclave
 - 36 Autoclave
 - 19 Extractor
 - 8 Big Injection Machine
 - 35 Big Hand Press
 - 76 Five Ton Bridge Crane (2 hoist system)
 - 86 Cooling Water Tank
 - 57 Portable core Pusher
- Maintenance**
 - Mig Welder (new)
 - 41 Reynolds Lathe
 - 42 Small Reynolds Lathe
 - 43 Wells Index Machine
 - 44 Gardner Grinder
 - 45 Do All Band Saw
 - 46 Cincinnati Vertical Mill
 - 47 Cincinnati Horizontal Mill
 - 48 Horizontal Belt Sander
 - 49 Vertical Belt sander
 - 50 KO Lee Grinder
 - 51 Atlas Drill Press
- Machine Shop**
 - 82 Dust Collector (new)
 - 77 3 Ton/1 Ton Bridge Crane
 - 68 Sigma Lathe
 - 63 Monarch lathe 37 1/2
 - 62 Borematic
 - 61 Victor Lathe
 - 61 Victor Lathe
 - 61 Victor Lathe
 - 25 Do All Lathe
 - 64 Fanco Mill
 - 66 Cincinnati Lathe
 - 67 30" Fortune Lathe
 - 69 Carlton Drill Press
 - Demountable Cutter
 - Demountable Chamfer machine
 - Demountable chamfer machine
 - Warren Joiner
 - Bearing Loader
 - Large Bearing Loader
- Equipment Common to Small and Large Injection Mold Areas**
 - 1 60" Rubber Mill
 - 3 Cold Feed Tuber
 - 37 Dry oven
 - 29 Stator Buffer
- Final Inspection**
 - 54 Air Seal Press
 - 55 Air Seal Grinder
 - 70 Shoener Stamper

FLOOR PLAN
SCALE: 1/16" = 1'-0"

ANY DESIGN SPECIFICATION, CALCULATION OR DETAIL INDICATED HEREWITH AS PART OF DURAMAX® MARINE LLC PRODUCT IS THE PROPERTY OF DURAMAX® MARINE LLC. THE SAME SHALL BE USED ONLY FOR THE PROJECT INDICATED AND SHALL NOT BE USED FOR ANY OTHER PURPOSE WITHOUT THE WRITTEN CONSENT OF DURAMAX® MARINE LLC

MATERIAL
UNLESS OTHERWISE SPECIFIED DIMENSIONS ARE IN INCHES
TOLERANCES:
FRACTIONS ±
ANGLES ±
3 PLACE DIMENSIONS ±
2 PLACE DIMENSIONS ±



DURAMAX® MARINE LLC
15986 Valplast Road, Middlefield, Ohio 44062 U.S.A.
Phone: 440-632-1616 Fax: 440-632-5265
On The Web At: www.duramax-marine.com

PREPARED JGG	SIZE D	CODE SK092601	DWG. NO. SK092601	REV. -
CHECKED	SCALE 1/6" = 1'-0"	DATE 9-26-01	SHEET 1 OF 1	
APPROVED				