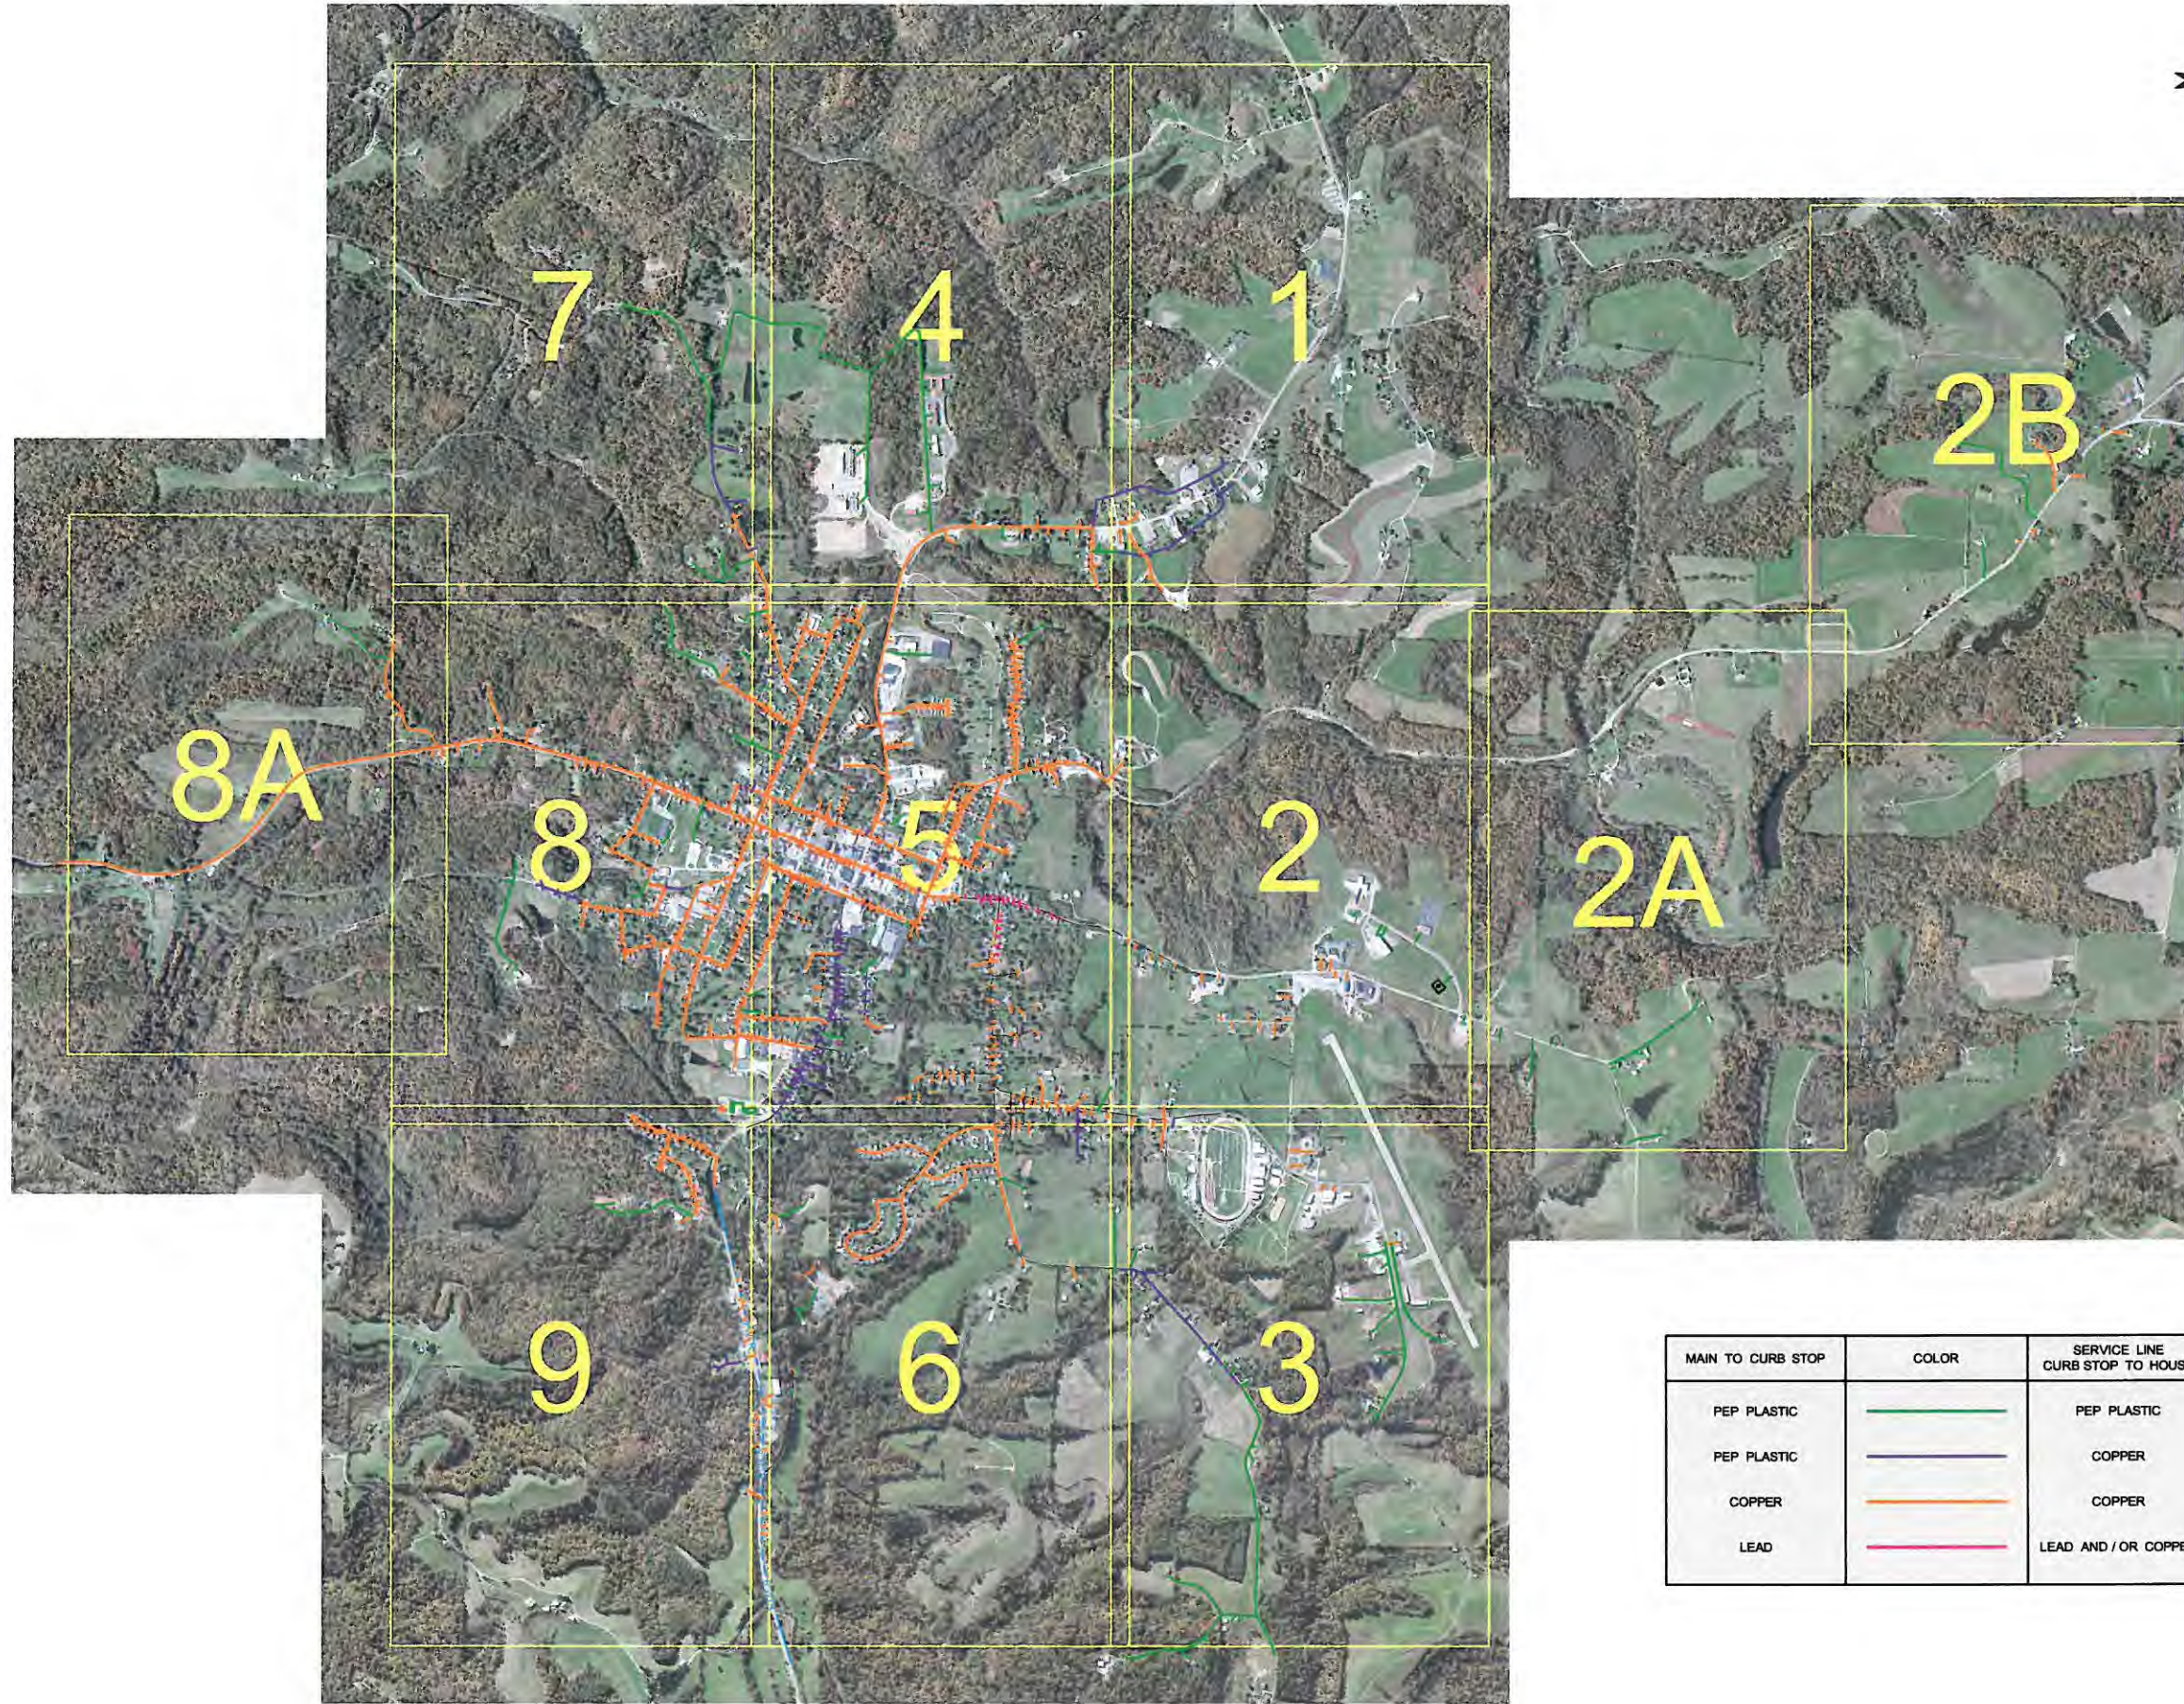


Plotted by: lgames
J:\1077010 - woodfield water mapping\cad\02_plan\woodfield field plans-012417.dwg



MAIN TO CURB STOP	COLOR	SERVICE LINE CURB STOP TO HOUSE
PEP PLASTIC		PEP PLASTIC
PEP PLASTIC		COPPER
COPPER		COPPER
LEAD		LEAD AND / OR COPPER

VILLAGE OF WOODSFIELD
LONG TERM CONTROL PLAN

 
PLAN SHEET INDEX

PROJECT NUMBER	1016070
DATE	2/10/2017
SHEET NUMBER	PM1

PLANS PREPARED FOR:
VILLAGE OF
WOODSFIELD
MONROE COUNTY, OHIO



NO.	DATE	REVISION	BY

MAIN TO CURB STOP	COLOR	SERVICE LINE CURB STOP TO HOUSE
PEP PLASTIC		PEP PLASTIC
PEP PLASTIC		COPPER
COPPER		COPPER
LEAD		LEAD AND / OR COPPER

MATCH LINE SHEET 4
MATCH LINE SHEET 1

MATCH LINE SHEET 2 -
MATCH LINE SHEET 1

NORTH

**VILLAGE OF WOODSFIELD
LONG TERM CONTROL PLAN**

PLAN SHEET

PROJECT NUMBER	1016070
DATE	2/10/2017
SHEET NUMBER	

1

PLANS PREPARED FOR:
VILLAGE OF
WOODSFIELD
MONROE COUNTY, OHIO

0 100' 200' 400'

							2
							2
							1
							9

E.L. ROBINSON
ENGINEERING

5088 Washington Street, West
Charleston, West Virginia 25313
Phone: 304-776-7473
Fax: 304-776-6426
www.elrobinsonengineering.com

Plotted by: tjames
1/10/2017 10:00 - woodsfield water mapping cad602_pane.woodsfield field plans-012417.dwg

MATCH LINE SHEET 2
MATCH LINE SHEET 1

MAIN TO CURB STOP	COLOR	SERVICE LINE CURB STOP TO HOUSE
PEP PLASTIC		PEP PLASTIC
PEP PLASTIC		COPPER
COPPER		COPPER
LEAD		LEAD AND / OR COPPER

MATCH LINE SHEET 2
MATCH LINE SHEET 2A

MATCH LINE SHEET 3
MATCH LINE SHEET 2

MATCH LINE SHEET 5
MATCH LINE SHEET 2

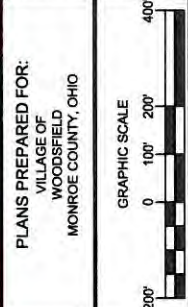
VILLAGE OF WOODSFIELD
LONG TERM CONTROL PLAN

PLANS PREPARED FOR:
VILLAGE OF
WOODSFIELD
MONROE COUNTY, OHIO

NO.	DATE	REVISION	BY

PLAN SHEET

 
PROJECT NUMBER 1016070
DATE 2/10/2017
SHEET NUMBER 2



EL ROBINSON
ENGINEERING

5088 Washington Street, West
Charleston, West Virginia 25313
Phone: 304-776-7473
Fax: 304-776-6426
www.elrobinsonengineering.com

MATCH LINE SHEET 2A
MATCH LINE SHEET 2B

MAIN TO CURB STOP	COLOR	SERVICE LINE CURB STOP TO HOUSE
PEP PLASTIC		PEP PLASTIC
PEP PLASTIC		COPPER
COPPER		COPPER
LEAD		LEAD AND /OR COPPER

 MATCH LINE SHEET 2
 MATCH LINE SHEET 2A

NORTH

E.L. ROBINSON
ENGINEERING

5088 Washington Street, West
Charleston, West Virginia 25313
Phone: 304-776-7473
Fax: 304-776-6426
www.elrobinsonengineering.com

[illegible]

PLANS PREPARED FOR:
VILLAGE OF
WOODSFIELD
MONROE COUNTY, OHIO



**VILLAGE OF WOODSFIELD
LONG TERM CONTROL PLAN**

PLAN SHEET

PROJECT NUMBER	1016070
DATE	2/10/2017
SHEET NUMBER	

2A

Plotted by: jgammis
J:\1016070 - Woodsfield water mapping\cad\02_pdw\woodsfield_twd_plan-012417.dwg



MATCH LINE SHEET 7
MATCH LINE SHEET 4

MATCH LINE SHEET 8
MATCH LINE SHEET 7

MAIN TO CURB STOP	COLOR	SERVICE LINE CURB STOP TO HOUSE
PEP PLASTIC		PEP PLASTIC
PEP PLASTIC		COPPER
COPPER		COPPER
LEAD		LEAD AND /OR COPPER

VILLAGE OF WOODSFIELD
LONG TERM CONTROL PLAN

PLANS PREPARED FOR:
VILLAGE OF
WOODSFIELD
MONROE COUNTY, OHIO

GRAPHIC SCALE
0 100' 200' 400'

NO.	DATE	REVISION	BY

**EL ROBINSON
ENGINEERING**
5088 Washington Street, West
Charleston, West Virginia 25313
Phone: 304-776-7473
Fax: 304-776-6426
www.elrobinsonengineering.com

PROJECT NUMBER 1016070
DATE 2/10/2017
SHEET NUMBER 7

 
 
 
Plotted by: lgarnes
J:\107070 - woodfield water mapping\case02_2016\woodfield field plans-012417.dwg

MATCH LINE SHEET 8
MATCH LINE SHEET 7

MATCH LINE SHEET 8
MATCH LINE SHEET 5

NORTH

MATCH LINE SHEET 9
MATCH LINE SHEET 8

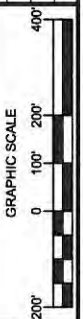
MAIN TO CURB STOP	COLOR	SERVICE LINE CURB STOP TO HOUSE
PEP PLASTIC		PEP PLASTIC
PEP PLASTIC		COPPER
COPPER		COPPER
LEAD		LEAD AND / OR COPPER

MATCH LINE SHEET 8A
MATCH LINE SHEET 8

VILLAGE OF WOODSFIELD
LONG TERM CONTROL PLAN

PLAN SHEET

PLANS PREPARED FOR:
VILLAGE OF
WOODSFIELD
MONROE COUNTY, OHIO



NO.	DATE	REVISION	BY

PROJECT NUMBER 1016070
DATE 2/10/2017
SHEET NUMBER 8



EL ROBINSON
ENGINEERING

5088 Washington Street, West
Charleston, West Virginia 25313
Phone: 304-776-7473
Fax: 304-776-6426
www.elrobinsonengineering.com

Plotted by: jgarnes
J:\107070 - woodfield water mapping\card02_jgarnes\woodfield field plan-012417.dwg

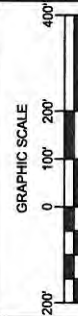
MAIN TO CURB STOP	COLOR	SERVICE LINE CURB STOP TO HOUSE
PEP PLASTIC		PEP PLASTIC
PEP PLASTIC		COPPER
COPPER		COPPER
LEAD		LEAD AND / OR COPPER

MATCH LINE SHEET 8A
MATCH LINE SHEET 8B

VILLAGE OF WOODSFIELD
LONG TERM CONTROL PLAN

PLAN SHEET

PLANS PREPARED FOR:
VILLAGE OF WOODSFIELD
MONROE COUNTY, OHIO



NO.	DATE	REVISION	BY

PROJECT NUMBER 1016070
DATE 2/10/2017
SHEET NUMBER 8A

 
 
E.L. ROBINSON
ENGINEERING

5088 Washington Street, West
Charleston, West Virginia 25313
Phone: 304-776-7473
Fax: 304-776-6426
www.elrobinsonengineering.com

Plotted by: gmm
J:\101070 - woodfield water mapping\case02_jeffwoodfield\field plans-012117.dwg

MATCH LINE SHEET 9
MATCH LINE SHEET 8

MATCH LINE SHEET 9
MATCH LINE SHEET 6

MAIN TO CURB STOP	COLOR	SERVICE LINE CURB STOP TO HOUSE
PEP PLASTIC		PEP PLASTIC
PEP PLASTIC		COPPER
COPPER		COPPER
LEAD		LEAD AND / OR COPPER



VILLAGE OF WOODSFIELD
LONG TERM CONTROL PLAN

PLAN SHEET

PLANS PREPARED FOR:
VILLAGE OF
WOODSFIELD
MONROE COUNTY, OHIO



NO.	DATE	REVISION	BY

PROJECT NUMBER 1018070
DATE 2/10/2017
SHEET NUMBER 9



EL ROBINSON
ENGINEERING

5088 Washington Street, West
Charleston, West Virginia 25313
Phone: 304-776-7473
Fax: 304-776-6426
www.elrobinsoneengineering.com