

RE: Mohican River Estates
Report
Drinking Water Program
Ashland County
PWS ID: OH0301312

RECEIVED

MAR 03 2017

DDAGW - NWDO

WALLY ROAD

COUNTY ROAD 3175



LEAD AND COPPER SAMPLE SITES:

- ① LC201 - LOT # 84 - ROBERT GLYSBURN
- ② LC202 - LOT # 44 - HOMES IN OHIO
- ③ LC203 - LOT # 5 - HOMES IN OHIO
- ④ LC204 - LOT # 91 - TAMMY NORMAN
- ⑤ LC205 - LOT # 59 - JAMI BUTLER

LEGEND


- NON-LEAD SERVICE CONNECTIONS
- LEAD AND COPPER SAMPLE SITES

NOTES:

MOHICAN RIVER ESTATES MHP WAS CONSTRUCTED AFTER 1971.
 ALL WATER DISTRIBUTION MAINS ARE PVC PIPE.
 ALL WATER SERVICE LINES ARE PVC PIPE AND/OR COPPER TUBING.

NOTE:

BUILDINGS IN OHIO BUILT PRIOR TO 1998 OR THAT USE PLUMBING MATERIAL OR SOLDER MANUFACTURED BEFORE 1998 MAY HAVE MATERIALS WITH GREATER THAN 8% LEAD AND ARE AT A HIGHER RISK OF CONTRIBUTING LEAD TO THE DRINKING WATER THAN MATERIALS MANUFACTURED AFTER 1998. IN ADDITION, BUILDINGS BUILT AND PLUMBING MATERIALS MANUFACTURED AFTER 2014 WERE REQUIRED TO HAVE LESS THAN 0.25% LEAD BY WEIGHT AND HAVE THE LOWEST RISK FOR CONTRIBUTING LEAD TO THE DRINKING WATER. IT SHOULD BE NOTED HOWEVER THAT, ALTHOUGH PROHIBITED, SOME USE OF LEADED SOLDER OR LEADED COMPONENTS MAY HAVE OCCURRED AFTER THE PROHIBITIONS BECAME EFFECTIVE.

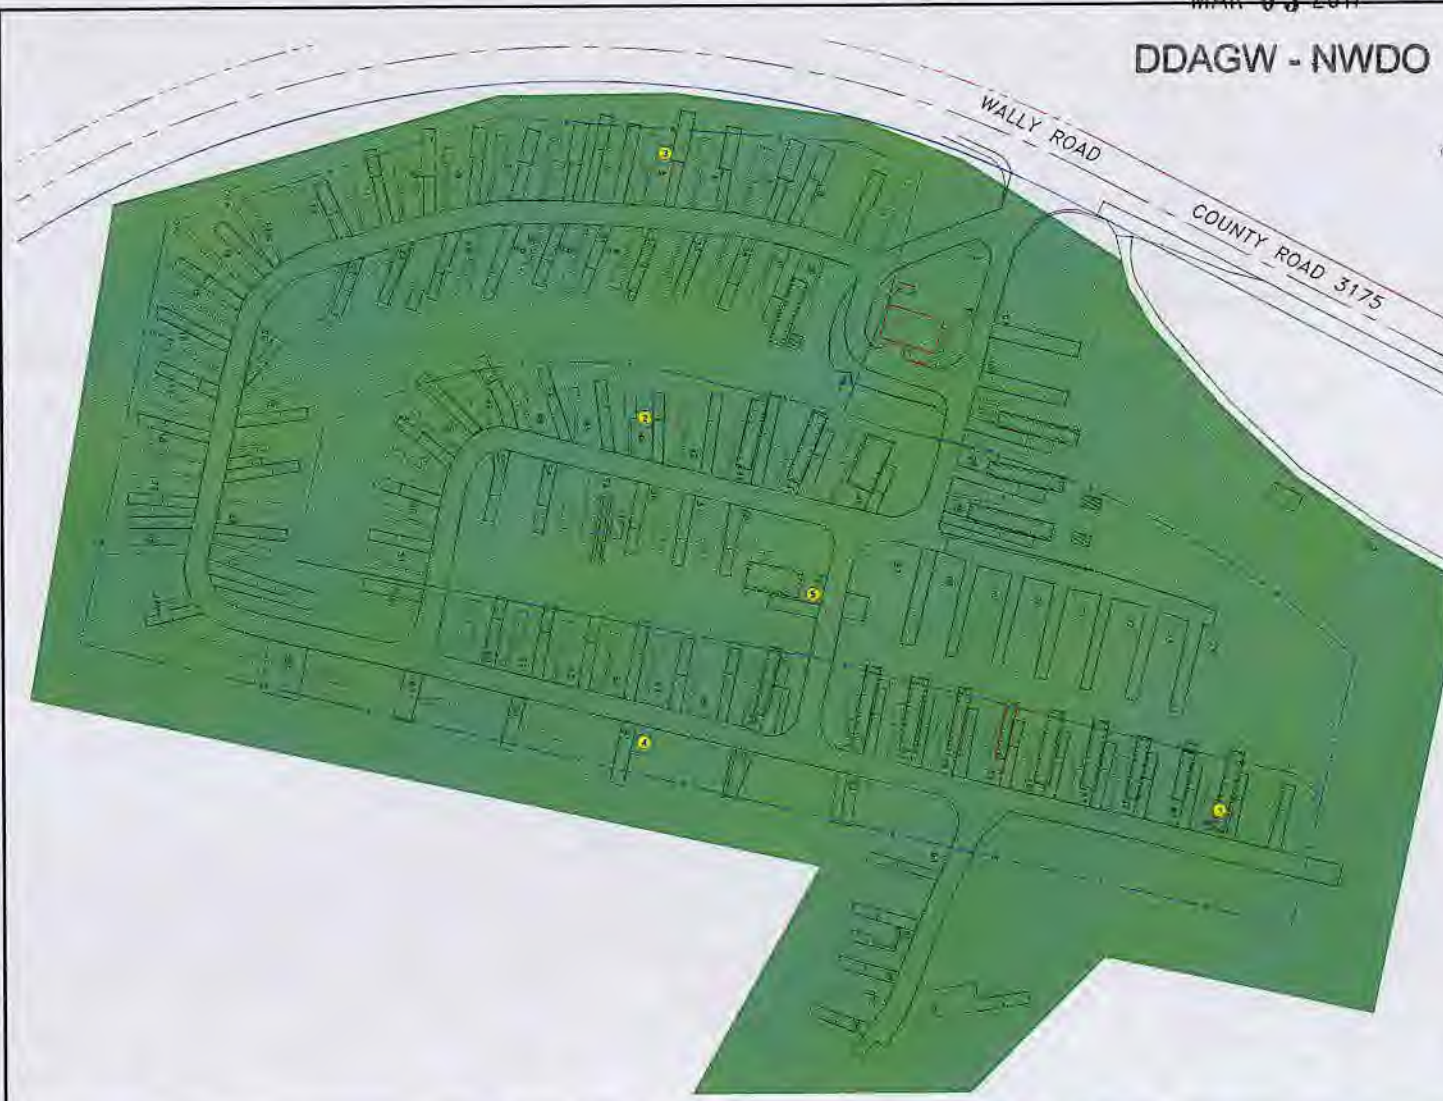

EASEMENT REFERENCE			REVISIONS			
City's No.	County Recorder	Volume	Page	Description	Approval	Date

Area Trained By:

Aakeever & Associates, Inc.
 200 Park St., Suite 200
 Columbus, Ohio 43215
 www.aakeever.com TEL: 614.441.1111

LEAD MAPPING IN DISTRIBUTION SYSTEM

PWS ID: OH0301312

ENG. FILE NO. _____
 IMP. ACCT. NO. _____
 CONVEYOR NO. _____
 COMPLETION DATE _____
 CONSTRUCTION _____

MOHICAN RIVER ESTATES

3055 COUNTY RD 2175
 LOUDONVILLE, OHIO 44842

Scale: Horiz. = AS NOTED
 Vert. = AS NOTED
 Original Sheet Size = 24"x36"
 Original Date = 03/02/2017

Sheet No. 1 OF 1
 Date: 03/02/2017
 Drawn By: 13-019-006