

RE: Shorewood Village Subdivision
Report
Drinking Water Program
Sandusky County
PWS ID: OH7201012

SHOREWOOD VILLAGE SUBDIVISION



LEGEND	
MAIN WATER LINE MATERIAL	
CAST IRON (BLUE)	
SERVICE WATER LINE MATERIAL	
PLASTIC (GREEN)	
COPPER (RED)	
NO INFORMATION (GREY)	
BUILDING WATER LINE MATERIAL	
PLASTIC (GREEN)	
COPPER (RED)	
GALVANIZED STEEL (PURPLE)	
NO INFORMATION (GREY)	


PLEASE NOTE:

Buildings built prior to 1998 or that use plumbing material or solder manufactured before 1998 may have materials with greater than 8% lead and are at a higher risk of contributing lead to the drinking water than materials manufactured after 1998. In addition, buildings built and plumbing materials manufactured after 2014 were required to have less than 0.25% lead by weight and have the lowest risk for contributing lead to the drinking water. It should be noted however that, although prohibited, some use of leaded solder or leaded components may have occurred after the prohibitions became effective.

**SHOREWOOD VILLAGE SUBDIVISION
 WATER LINE DISTRIBUTION MAP
 SHOREWOOD WATER TREATMENT PLANT - PWS # 7201012**

SANDUSKY COUNTY SANITARY ENGINEER
 2100 COUNTRYSIDE PLACE, FREMONT, OH 43420

SHOREWOOD WATER TREATMENT PLANT
PWS# 7201012

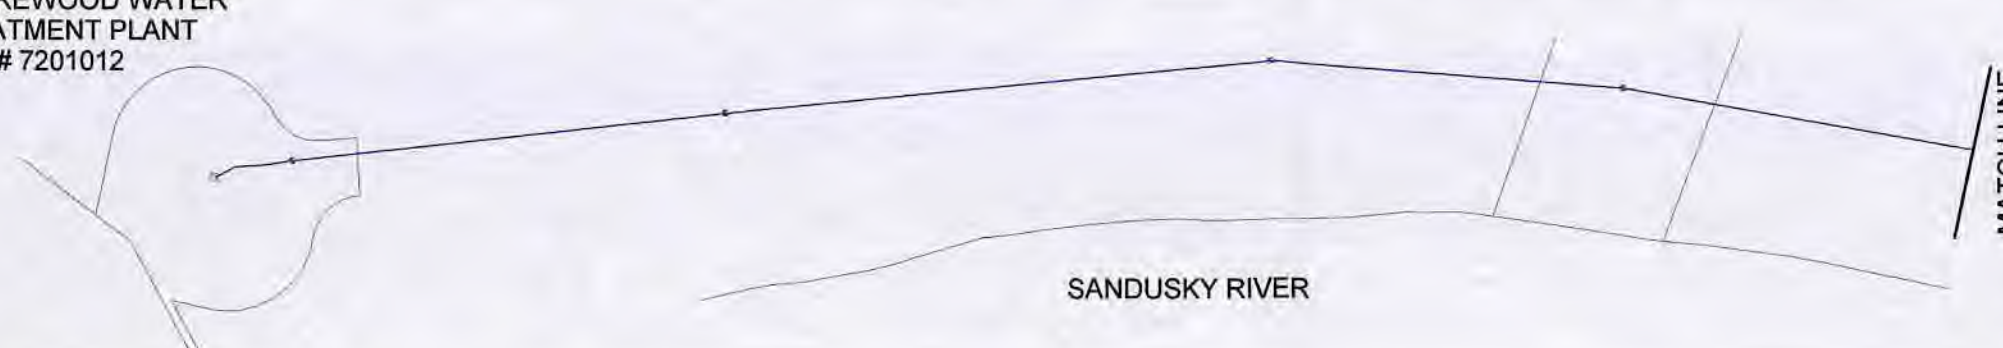

SCALE: 1"=230'