


RECEIVED  
 MAR 02 2017  
 OHIO EPA NEDO

# LEAD MAPPING IN DISTRIBUTION

1ST FLOOR  
 PRIMETALS TECHNOLOGIES USA, LLC  
 3605 WARREN MEADVILLE ROAD  
 CORTLAND, OHIO 44410  
 330-637-6060  
 OH7856314  
 NTNC

Entity: Primetals Technologies  
 Doc Type: Report  
 Doc Subtype: \_\_\_\_\_  
 Program: DOALM  
 County: Traumbull  
 Secondary ID: OH 7856314  
*epc in color*

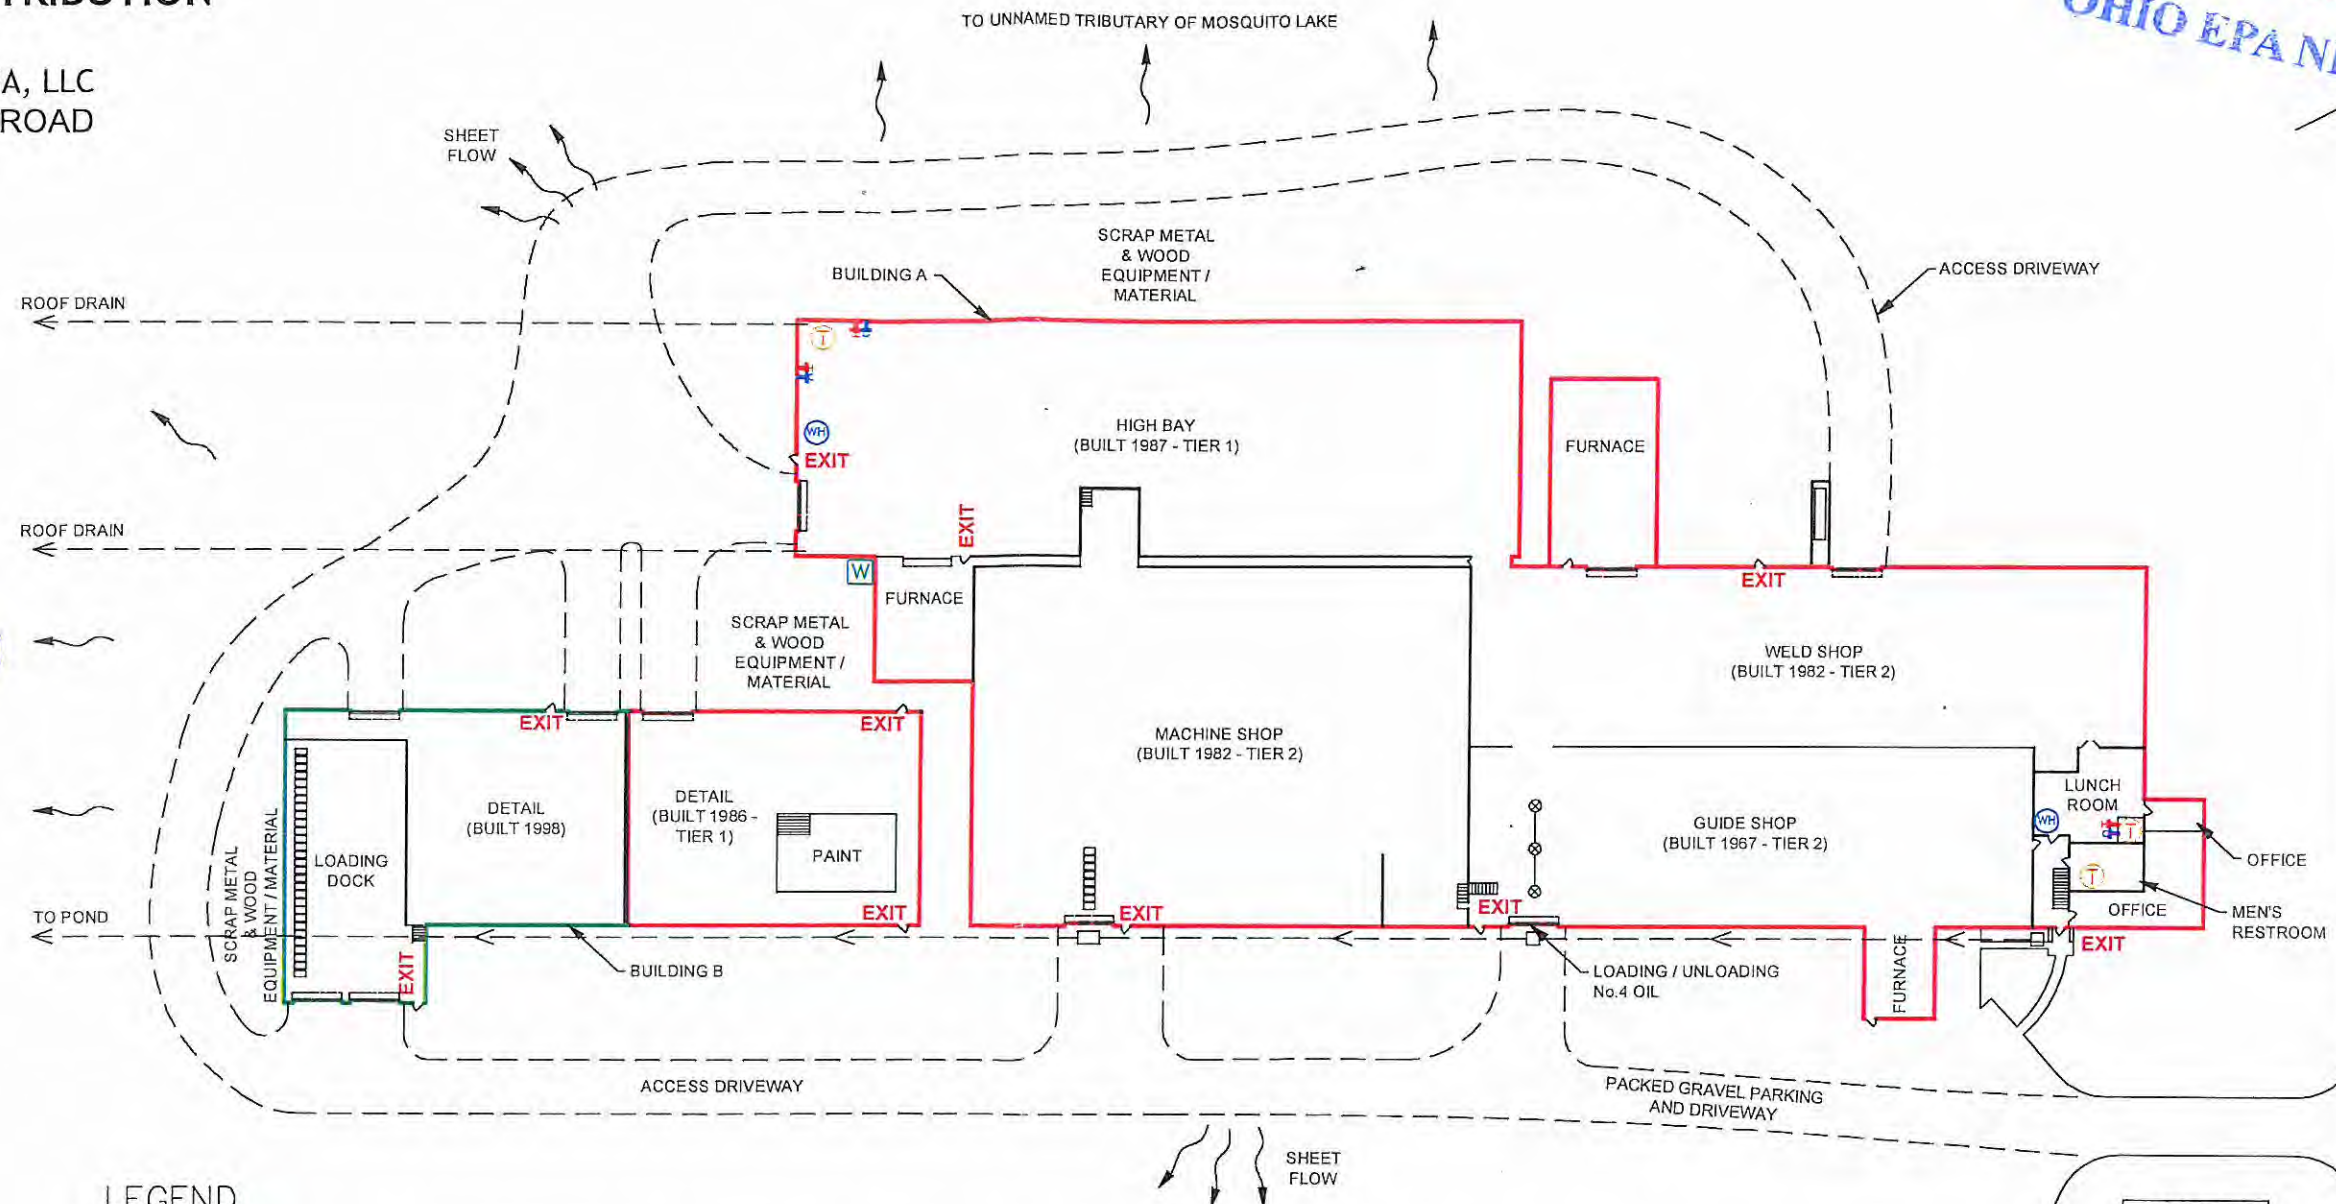

## LEGEND


- █ POSSIBLE LEAD SOLDER (COPPER LINES)
- █ LEAD FREE BUILDING
- W WELL LOCATION *(ONE SERVICE LINE COPPER MATERIAL)*
- T SAMPLE TAP LOCATIONS
- HT HOT FIXTURE
- CT COLD FIXTURE
- WH WATER HEATER

CHARACTERISTICS OF BUILDINGS AND PIPING SOLDER OF FIXTURES WOULD BE BUILDINGS BUILT PRIOR TO 1988 OR THAT USE PLUMBING RISK OF CONTRIBUTING LEAD TO THE DRINKING WATER THAN MATERIALS MANUFACTURED AFTER 1988. IN ADDITION, BUILDINGS BUILT AND PLUMBING MATERIALS MANUFACTURED AFTER 2014 WERE REQUIRED TO HAVE LESS THAN 0.2% LEAD BY WEIGHT AND HAVE THE LOWEST RISK FOR CONTRIBUTING LEAD TO THE DRINKING WATER. IT SHOULD BE NOTED HOWEVER THAT, ALTHOUGH PROHIBITED, SOME USE OF LEADED SOLDER OR LEADED COMPONENTS MAY HAVE OCCURRED AFTER THE PROHIBITIONS BECAME EFFECTIVE.

REV. 2-10-17

# LEAD MAPPING IN DISTRIBUTION

2ND FLOOR  
 PRIMETALS TECHNOLOGIES USA, LLC  
 3605 WARREN MEADVILLE ROAD  
 CORTLAND, OHIO 44410  
 330-637-6060  
 OH7856314  
 NTNC

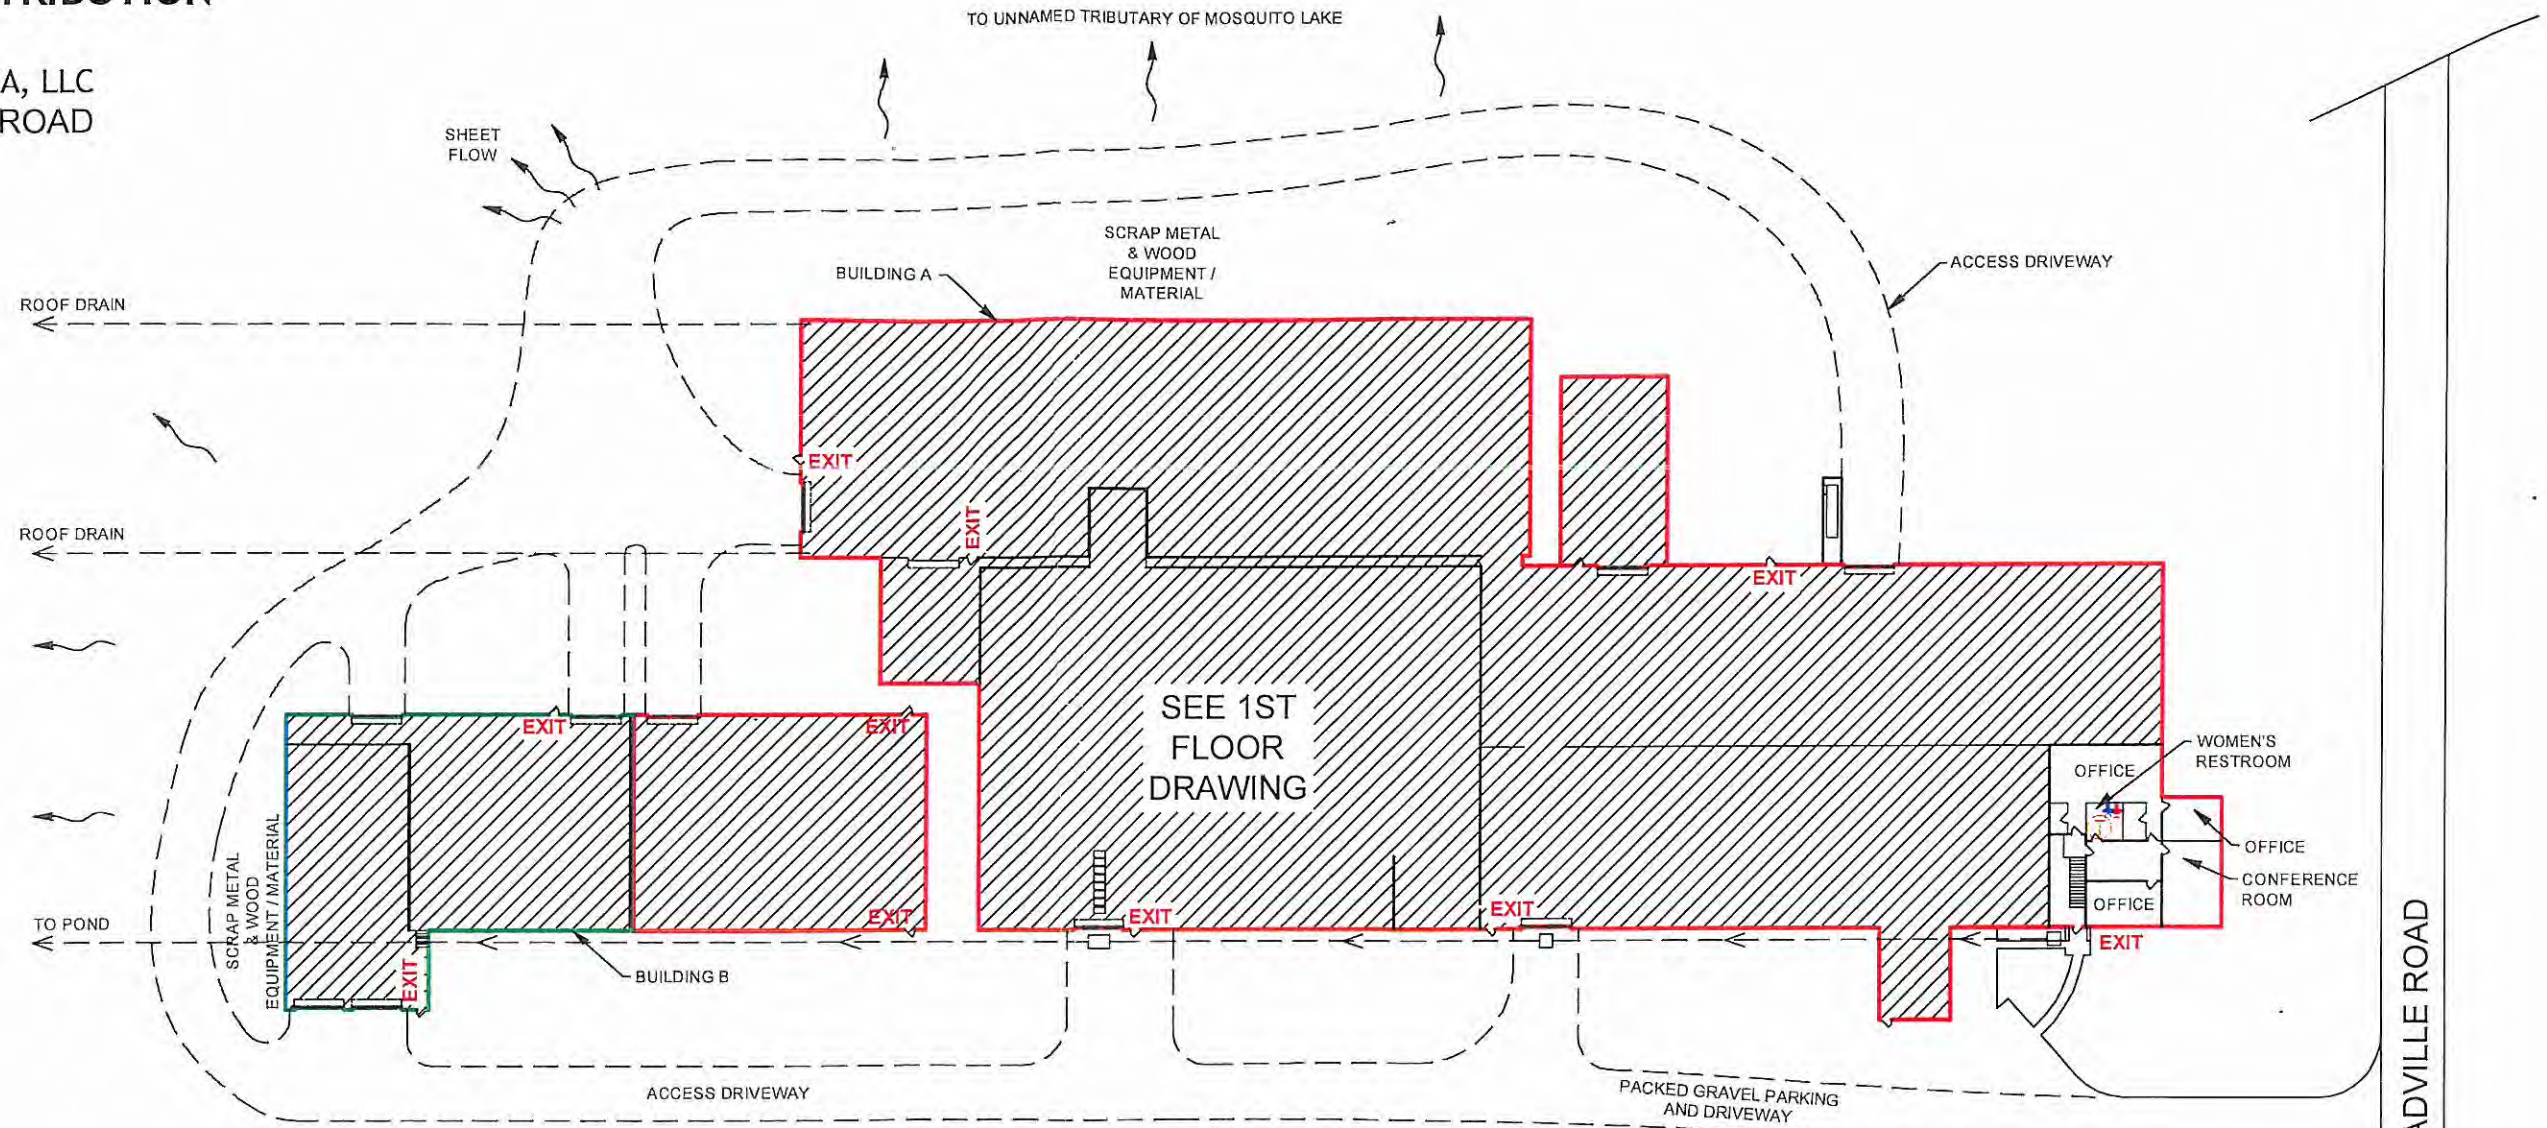

## LEGEND

- █ POSSIBLE LEAD SOLDER (COPPER LINES)
- █ LEAD FREE BUILDING
- ⊕ SAMPLE TAP LOCATIONS
- H HOT FIXTURE
- C COLD FIXTURE

CHARACTERISTICS OF BUILDINGS AND PIPING SOLDER OF FIXTURES WOULD BE BUILDINGS BUILT PRIOR TO 1988 OR THAT USE PLUMBING RISK OF CONTRIBUTING LEAD TO THE DRINKING WATER THAN MATERIALS MANUFACTURED AFTER 1988. IN ADDITION, BUILDINGS BUILT AND PLUMBING MATERIALS MANUFACTURED AFTER 2014 WERE REQUIRED TO HAVE LESS THAN 0.2% LEAD BY WEIGHT AND HAVE THE LOWEST RISK FOR CONTRIBUTING LEAD TO THE DRINKING WATER. IT SHOULD BE NOTED HOWEVER THAT, ALTHOUGH PROHIBITED, SOME USE OF LEADED SOLDER OR LEADED COMPONENTS MAY HAVE OCCURRED AFTER THE PROHIBITIONS BECAME EFFECTIVE.

MAIN GATE RALLY POINT

REV. 2-10-17