NPCW&W

Northern Perry County Water & Wastewater
600 W. Broadway~~Post Office Box 800~~New Lexington, Ohio 43764
Phone (740) 342-1065~~Fax (740) 342-1592
e-mail: npcw@perrycountyohio.net
Kelly Green, Operations/Supervisor

OHIO EPA General Correspondence Drinking Water Program

PWS Name: Northern Perry Co. Water #2

PWS ID: OH6402703

County: Perry

Narrative:

The first taps that were installed on System#2 OH6402703 were in August of 2004. Therefore, the installation of the service lines was after the lead service line ban of 1986. The customers served by System #2 have homes of varying age. Older homes and businesses could have possible lead sources in the private plumbing and fixtures. To ascertain the locations of possible lead contamination, Northern Perry County Water has tried to identify homes built before 1998 through a questionnaire sent to all customers.

Buildings in Ohio built prior to 1998 or that use plumbing material or solder manufactured before 1998 may have materials with greater that 8% lead and are at a higher risk of contributing lead to the drinking water than materials manufactured after 1998. In addition, buildings built and plumbing materials manufactured after 2014 were required to have less than 0.25% lead by weight and have the lowest risk for contributing lead to the drinking water. It should be noted however that, although prohibited, some use of leaded solder or leaded components may have occurred after the prohibitions became effective. See the attached map identifying areas of construction prior to 1998.

Signature of Responsible Person

Date

Donald K. Green, Operations/Supervisor Printed Name and Title of Responsible Person

VERIFICATION FORM FOR COMMUNITY PUBLIC WATER SYSTEMS CLAIMING NO LEAD SERVICE LINES

The owner or operator of all community public water systems must identify and map areas of their distribution system that are known or are likely to contain lead service lines. Systems must submit a copy of the applicable map to the Ohio Department of Health and the Ohio Department of Job and Family Services. Systems must also submit a report to the director containing at least both of the following: (1) The applicable map with narrative, and (2) A list of sampling locations used to collect samples as required by Ohio Revised Code (ORC) Section 6109.121 and any rules adopted thereunder, including contact information for the owner and occupant of each sampling site.

Should a water system determine no lead service lines exist in their distribution system, they must provide information stating they reviewed, at the minimum, historical permit records and local ordinances, distribution maintenance records and information pertaining to installation dates or materials for all services lines. This information must be verified below.

I HEREBY CERTIFY THAT THE FOLLOWING METHOD(S) WERE USED TO DETERMINE NO LEAD SERVICE LINES EXIST IN THIS WATER SYSTEM'S DISTRIBUTION SYSTEM, AS REQUIRED BY ORC 6109.121(F):

LEAD SERVICE LINE VERIFICATION This PWS states they have no lead service lines and has reviewed the following information (select one or more of the following): Historical permit records and/or local ordinances Distribution maintenance records (i.e. meter replacement, waterline break repairs) Information pertaining to installation dates for all service lines (i.e. after 1986 when lead services lines were banned) Service line material of all service lines is known (i.e. all service lines are known to be PVC)

Signature of Responsible Person		•	
eighada e i Noopehalaa i eleen	Date		Co. Water #2
Donald K. Green, Operations/S	upervisor	PWS ID: COUNTY:	OH <u>6402703</u>
Printed Name and Title of Responsible	Person	COUNTY.	Perry

Lead Mapping Verification Form Revised 2/14/17

For Ohio EPA use only:

Date Verification Rec'd:

IBI

NORTHERN PERRY COUNTY WATER SYSTEM

PWS ID: OH6402703


LEGEND

CONSTRUCTION PRIOR TO 1998CONSTRUCTION AFTER 1998

CONSTRUCTION UNKNOWN

GRAPHIC SCALE
(IN FEET)



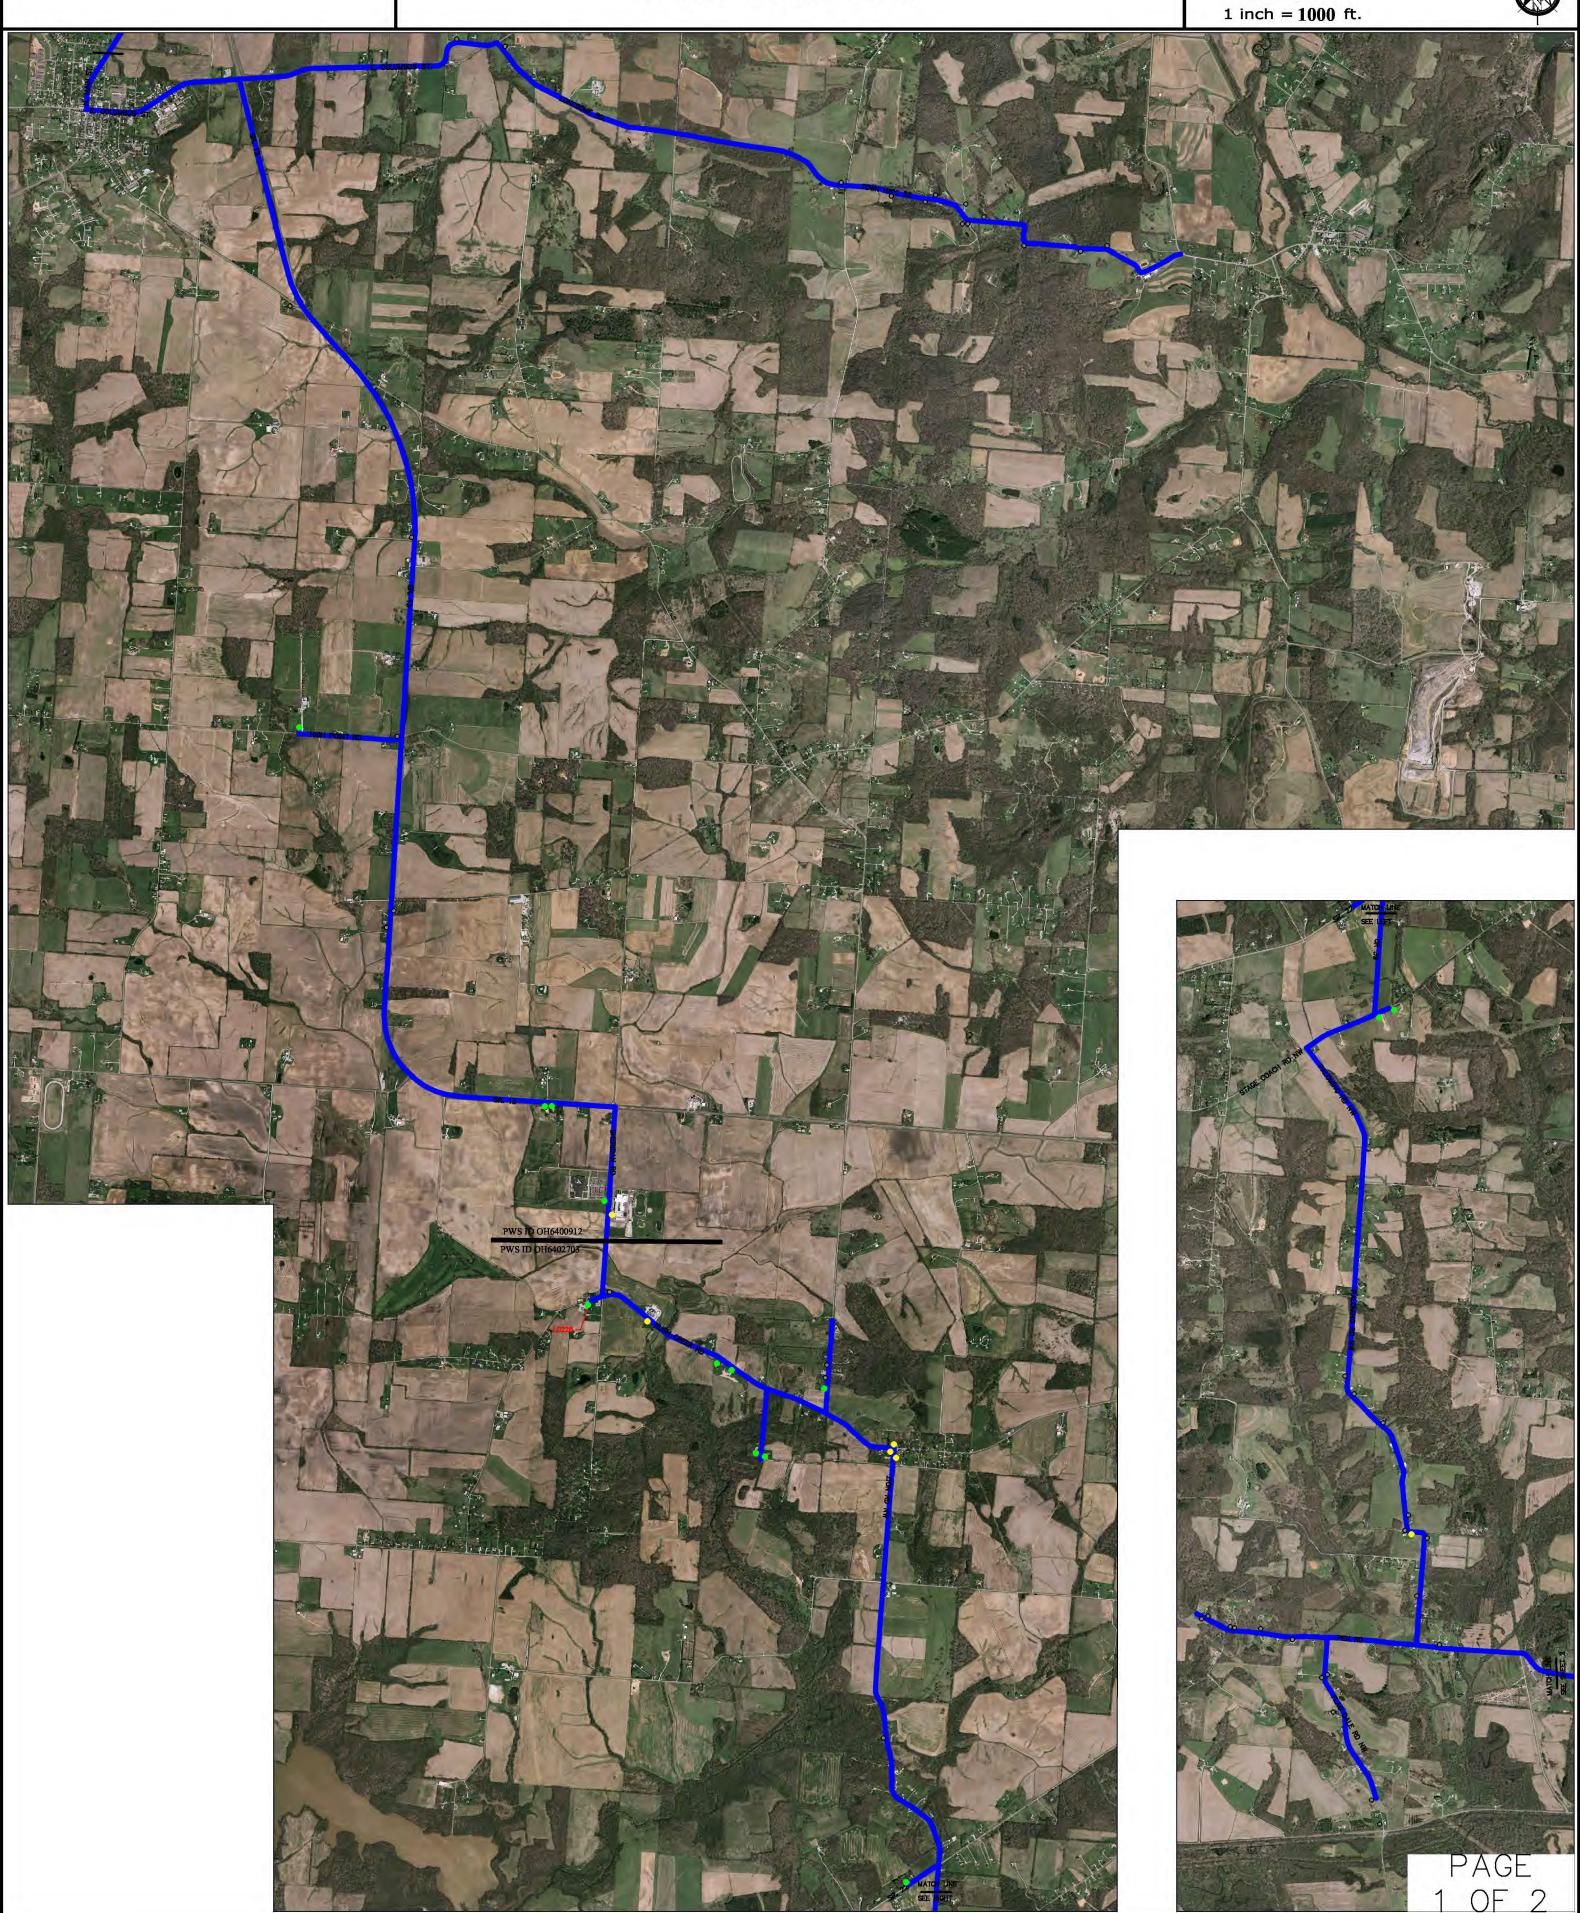

IBI

NORTHERN PERRY COUNTY WATER SYSTEM

PWS ID: OH6402703

LEGEND

CONSTRUCTION PRIOR TO 1998

CONSTRUCTION AFTER 1998CONSTRUCTION UNKNOWN

GRAPHIC SCALE
(IN FEET)
1 inch = 1000 ft.



