

**VERIFICATION FORM FOR COMMUNITY PUBLIC WATER SYSTEMS
CLAIMING NO LEAD SERVICE LINES**

The owner or operator of all community public water systems must identify and map areas of their distribution system that are known or are likely to contain lead service lines. Systems must submit a copy of the applicable map to the Ohio Department of Health and the Ohio Department of Job and Family Services. Systems must also submit a report to the director containing at least both of the following: (1) The applicable map with narrative, and (2) A list of sampling locations used to collect samples as required by Ohio Revised Code (ORC) Section 6109.121 and any rules adopted thereunder, including contact information for the owner and occupant of each sampling site.

Should a water system determine no lead service lines exist in their distribution system, they must provide information stating they reviewed, at the minimum, historical permit records and local ordinances, distribution maintenance records and information pertaining to installation dates or materials for all services lines. This information must be verified below.

I HEREBY CERTIFY THAT THE FOLLOWING METHOD(S) WERE USED TO DETERMINE NO LEAD SERVICE LINES EXIST IN THIS WATER SYSTEM'S DISTRIBUTION SYSTEM, AS REQUIRED BY ORC 6109.121(F):

LEAD SERVICE LINE VERIFICATION

This PWS states they have no lead service lines and has reviewed the following information (select one or more of the following):

- ☐ Historical permit records and/or local ordinances
- ☒ Distribution maintenance records (i.e. meter replacement, waterline break repairs)
- ☐ Information pertaining to installation dates for all service lines (i.e. after 1986 when lead services lines were banned)
- ☐ Service line material of all service lines is known (i.e. all service lines are known to be PVC)


Signature of Responsible Person

3-9-17
Date

Brian D. Ware Distribution Manager
Printed Name and Title of Responsible Person

PWS NAME: Belmont County Senior Dist.

PWS ID: #3

OH 0700412

COUNTY: Belmont

For Ohio EPA use only:

Date Verification Rec'd: _____

The Belmont County Sanitary Sewer District #3 supplies roughly (10,400) ten thousand four hundred customers. The main water lines are composed of transite pipe, ductile iron, steel, galvanized, copper, and plastic. The public water system was first installed in 1959 and has since expanded to the present day covering over 215 square miles. Although the water mains were constructed starting in 1959, there are no known water mains consisting of lead material. This is based on maps from when the water mains were installed and from water line break repairs. However, due to the age of the public water system, pre-1986, privately owned buildings with fixtures, pipe, fittings and solder may have a high risk of contributing lead to the drinking system. Areas containing greater than 8% lead content are those residences that were constructed from 1986 through 1998. From 1998 through 2014, buildings and plumbing materials were required to reduce lead material to no more than 8%. This was further reduced in 2014 when it was lowered to 0.25%.


Enclosed is a map containing the distribution system of Belmont County Sanitary Sewer District #3. The main county owned water lines are highlighted in blue. There is NO known lead material based on maps from which the water lines were installed, waterline repairs, and general maintenance. Once again, mains consist of transite, ductile, steel, galvanized, copper, and plastic pipe. The area that is shaded in pink refers to the residences and buildings built before 1986, not the main county water lines. These areas are deemed high risk based on when the structure was built. There could be high levels of lead from solder, fixtures or pipe since lead was not banned until 1986. Service connections made to the county owned water line consist of copper, brass, plastic, or galvanized water line based on routine maintenance, taps, water breaks, and/or service line leaks.

The area highlighted in yellow refers to the residences or buildings built from 1986 through 1998 and are considered to have lead levels greater than 8%. The yellow area only refers to the structures or buildings that may contain lead in their own private fixtures, solder or pipe and not the county owned water main. Service connections consist of brass, copper, and plastic.

From 1998 through 2014, lead levels were reduced to 8% or less and this can be seen by the areas highlighted in green. The green areas only refer to the structure or residences built during 1998 to 2014 and are at a lower risk of contributing lead to the drinking water system. Service lines consist of brass, copper, and plastic.

The areas highlighted in orange have the lowest risk of contributing lead to the drinking water system. These areas, built after 2014, are required to have less than 0.25% lead and are considered lead free. Material installed consists of lead free brass, fittings and fixtures. However, lead base solder and/or materials may have been used after prohibited.

Site sampling locations for lead and copper are all Tier 1 sites and labeled on the map by their sample ID #. There are 30 samples taken throughout the Public Water System ID# OH0700412 and labeled LC201-LC230.

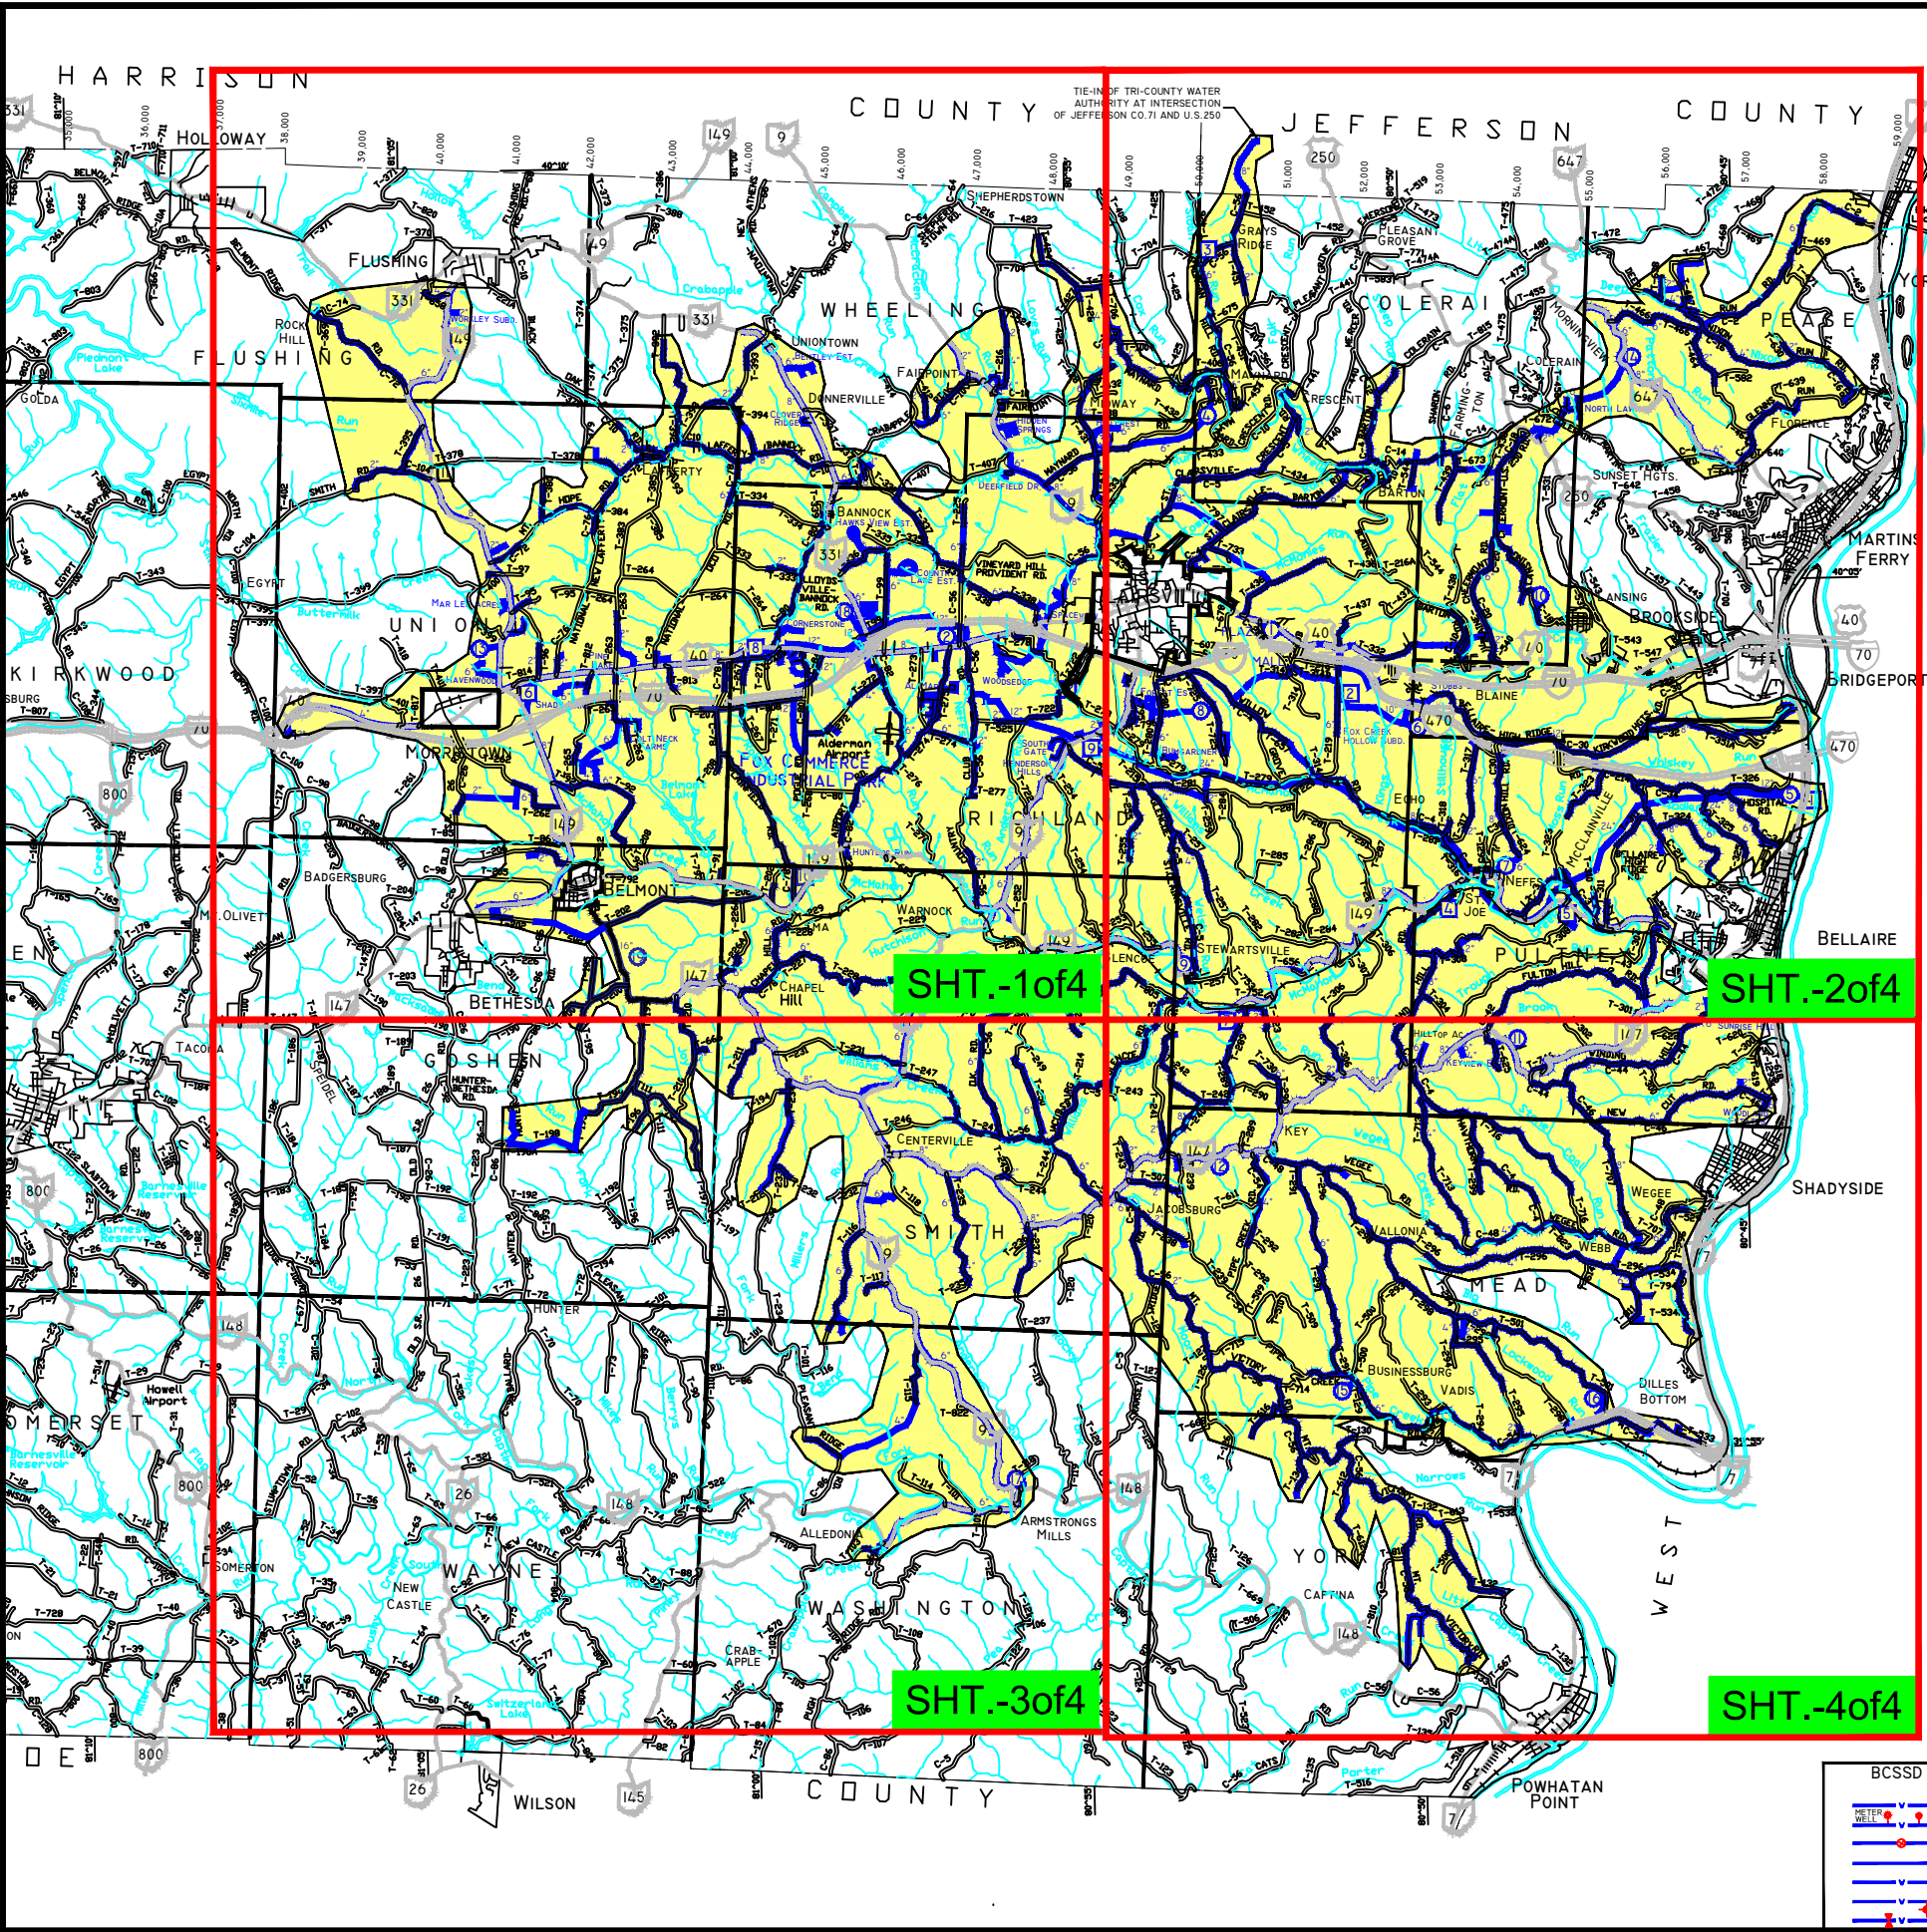

- PUMP STATIONS**
- 1 COUNTY WELL PUMP STATION
 - 2 EBBERTS ROAD PUMP STATION
 - 3 MORGAN HILL PUMP STATION
 - 4 SAND HILL PUMP STATION
 - 5 MCCLAINVILLE PUMP STATION
 - 6 MORRISTOWN PUMP STATION
 - 7 CUMBERLAND RUN PUMP STATION
 - 8 LLOYDSVILLE PUMP STATION
 - 9 ROUTE 9 PUMP STATION
 - 10 LAMIRA LOOMIS PUMP STATION
 - 11 FLUSHING PUMP STATION
 - 12 ST. CLAIRSVILLE PUMP STATION

■ BELMONT COUNTY SANITARY SEWER DISTRICT OFFICES

11 COUNTY WELL CAP. = 2008 REPORT 6 MGD (DEMAND 2.75 MGD)
TOP SLAB ELEV. = 652.58 STATIC ELEV. = 623.00 BOTTOM ELEV. = 584.17'
(3) 1964 LATERALS 8" DIA. & (3) 1995 LATERALS 16" DIA.

TANKS			
1 PHILLIPS TANK	350,000 GAL.	BASE ELEV. = 1348.5'	TOP ELEV. = 1396.5'
2 BERRY TANK	300,000 GAL.	BASE ELEV. = 1356'	TOP ELEV. = 1389.16'
3 KOLTAS TANK	200,000 GAL.	BASE ELEV. = 1195'	TOP ELEV. = 1251'
4 MAYNARD TANK	50,000 GAL.	BASE ELEV. = 1074'	TOP ELEV. = 1095.5'
5 PLANT TANK	1,000,000 GAL.	BASE ELEV. = 1215'	TOP ELEV. = 1267'
6 COOK TANK	1,000,000 GAL.	BASE ELEV. = 1317.4'	TOP ELEV. = 1407.4'
7 NEFFS TANK	300,000 GAL.	BASE ELEV. = 955.5'	TOP ELEV. = 1018.5'
8 GRAHAM TANK	200,000 GAL.	BASE ELEV. = 1280'	TOP ELEV. = 1340'
9 GLENCOE TANK	200,000 GAL.	BASE ELEV. = 986.5'	TOP ELEV. = 1020.5'
10 CHERMONT TANK	50,000 GAL.	BASE ELEV. = 1227'	TOP ELEV. = 1265'
11 MYERS TANK	300,000 GAL.	BASE ELEV. = 1354.5'	TOP ELEV. = 1404.5'
12 McKELVEY TANK	300,000 GAL.	BASE ELEV. = 1382'	TOP ELEV. = 1482'
13 ORRISON TANK	350,000 GAL.	BASE ELEV. = 1357.5'	TOP ELEV. = 1417.5'
14 CORBETT TANK	50,000 GAL.	BASE ELEV. = 1330.5'	TOP ELEV. = 1352.5'
15 BUSINESSBURG TANK	100,000 GAL.	BASE ELEV. = 866'	TOP ELEV. = 894'
16 DILLES BOTTOM TANK	100,000 GAL.	BASE ELEV. = 847'	TOP ELEV. = 893.5'
17 ARMSTRONG MILLS TANK	50,000 GAL.	BASE ELEV. = 946.5'	TOP ELEV. = 969.5'
18 FOX-SHANNON TANK	2,000,000 GAL.	BASE ELEV. = 1295'	TOP ELEV. = 1394'
19 McKEEVER TANK	2,000,000 GAL.	BASE ELEV. = 1386'	TOP ELEV. = 1502'

WATERLINES	YEAR INSTALLED	DISTRICT MAP	NO. DRAWINGS
1	(1959)	WATER DISTRICT 2	55 DWGS.
2	(1964)	WATER DISTRICT 3	33 DWGS.
3	(1967)	WATER DISTRICT 3 EXT.	66 DWGS.
4	(1979)	WATER DIST. 3 HOMESIDE 12"	3 DWGS.
5	(1987)	WATER DISTRICT 3 EXT.	72 DWGS.
6	(1988)	WATER DISTRICT 2 KIMSMAN EXT.	4 DWGS.
7	(1992-2001)	WATER DIST. 3 O.V. COAL CO. EXT.	SEE DISTRICT 3 EXT.
8	(1992)	WATER DIST. 3 PHASE 1 24 INCH	37 DWGS.
9	(1993-1994)	WATER DIST. 3 LLOYDSVILLE PUMP STA./12"	14 DWGS.
10	(1998)	WATER DIST. 3 PHASE 2 24 INCH	92 DWGS.
11	(2001)	WATER DIST. 3 EXTENSIONS	30 DWGS.
12	(2004)	SR-149 & T-805 GLENCOE W/L EXTENSIONS	11 DWGS.
13	(2004)	LAMIRA LOOMIS WATERLINE EXTENSIONS	27 DWGS.
14	(2005)	ST CLAIRSVILLE WATER TRANSMISSION LINE	4 DWGS.


BELMONT COUNTY SEWER
DISTRICT#3 PWS ID#OH0700412

- NOTE:**
- 1.) BELMONT COUNTY WATER AREA SHOWN IN YELLOW
 - 2.) SEE SHTS 1-THRU 4 FOR COLOR CODED LEAD LEVELS
 - 3.) SEE 2017-1B FOR DISTRICT #1B

BCSSD WATER LEGEND		REVISIONS		WATER MAP	
WATER LINE				EPA 2017 LEAD & COPPER MAPPING	
SERVICE CONNECTIONS				DISTRICT#3 INDEX SHT	
VALVE				BELMONT CO. SANITARY SEWER DISTRICT	
BLOW-OFF-VALVE				P.O. BOX 457	
PLUG/CAP				ST. CLAIRSVILLE, OHIO 43950	
FIRE HYDRANT				PH. # (740)698-3144	
AIR RELEASE VALVE				DRAWN BY: KC	
				CHECKED BY:	
				SCALE: 1"=100'(APPROX.)	
				DATE: 3-9-17	
				DWG. NO. 2017-INDEX	

HARRISON

COUNTY

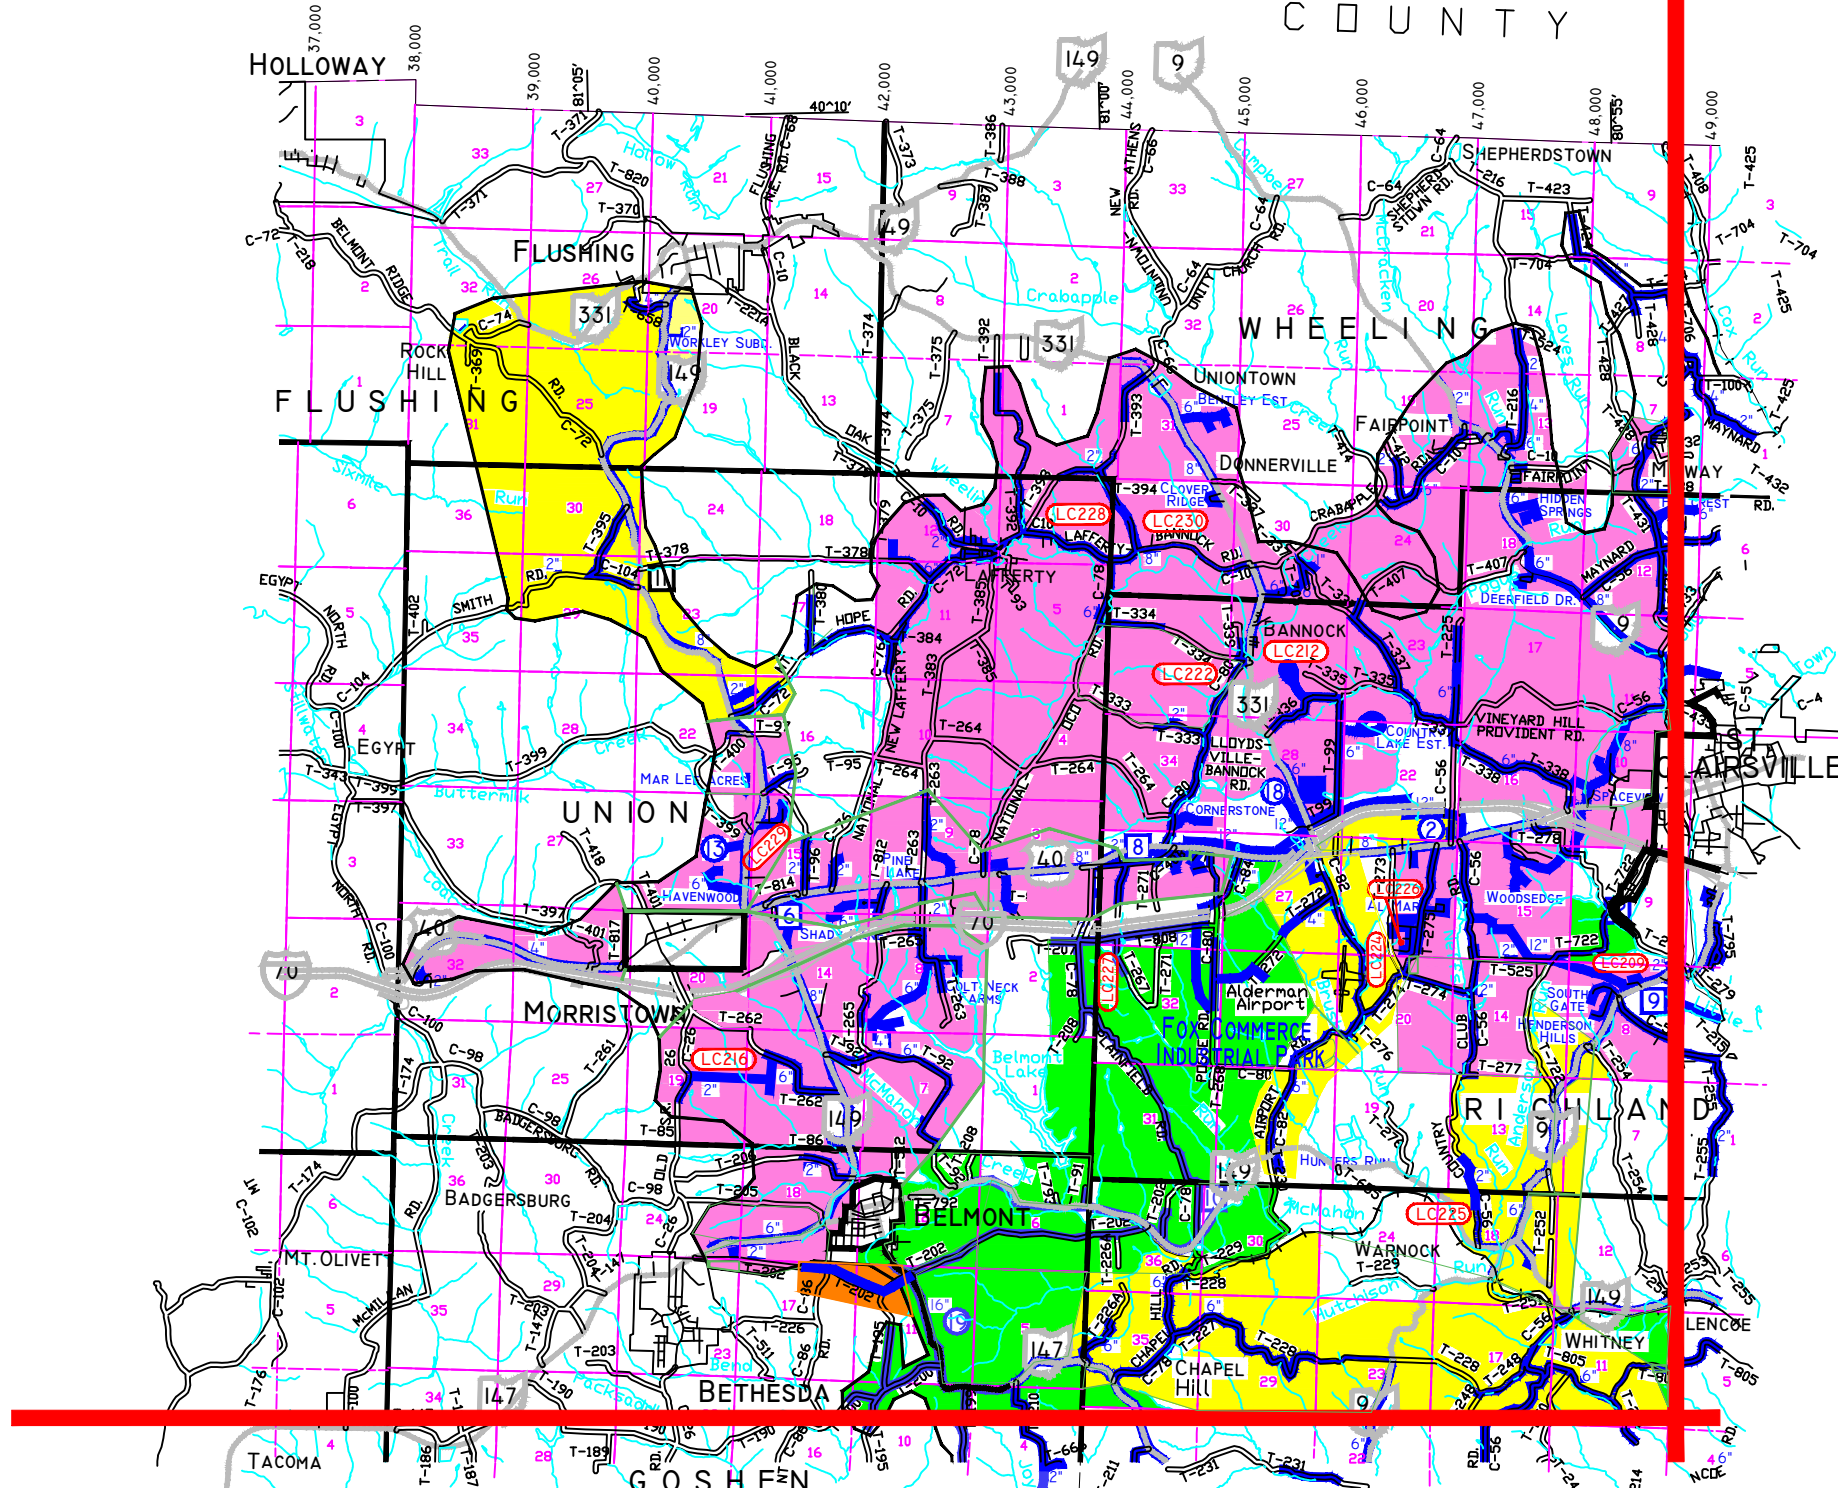

- PUMP STATIONS**
- 1 COUNTY WELL PUMP STATION
 - 2 EBBERTS ROAD PUMP STATION
 - 3 MORGAN HILL PUMP STATION
 - 4 SAND HILL PUMP STATION
 - 5 MCCLAINVILLE PUMP STATION
 - 6 MORRISTOWN PUMP STATION
 - 7 CUMBERLAND RUN PUMP STATION
 - 8 LLOYDSVILLE PUMP STATION
 - 9 ROUTE 9 PUMP STATION
 - 10 LAMIRA LOOMIS PUMP STATION
 - 11 FLUSHING PUMP STATION
 - 12 ST. CLAIRSVILLE PUMP STATION

BELMONT COUNTY SANITARY SEWER DISTRICT OFFICES
COUNTY WELL CAP = 2008 REPORT 6 MGD (DEMAND 2.75 MGD)
TOP SLAB ELEV. -652.58' STATIC ELEV. -623.00' BOTTOM ELEV. -584.17'
(3) 1964 LATERALS 8" DIA. & (3) 1995 LATERALS 16" DIA.

TANKS			
1 PHILLIPS TANK	350,000 GAL.	BASE ELEV. = 1348.5'	TOP ELEV. = 1396.5'
2 BERRY TANK	300,000 GAL.	BASE ELEV. = 1356'	TOP ELEV. = 1389.16'
3 KOLTAS TANK	200,000 GAL.	BASE ELEV. = 1195'	TOP ELEV. = 1251'
4 MAYNARD TANK	50,000 GAL.	BASE ELEV. = 1074'	TOP ELEV. = 1095.5'
5 PLANT TANK	1,000,000 GAL.	BASE ELEV. = 1215'	TOP ELEV. = 1267'
6 COOK TANK	1,000,000 GAL.	BASE ELEV. = 1317.4'	TOP ELEV. = 1407.4'
7 NEFFS TANK	300,000 GAL.	BASE ELEV. = 955.5'	TOP ELEV. = 1018.5'
8 GRAHAM TANK	200,000 GAL.	BASE ELEV. = 1280'	TOP ELEV. = 1340'
9 GLENCOE TANK	200,000 GAL.	BASE ELEV. = 986.5'	TOP ELEV. = 1020.5'
10 CHERMONT TANK	50,000 GAL.	BASE ELEV. = 1227'	TOP ELEV. = 1265'
11 MYERS TANK	300,000 GAL.	BASE ELEV. = 1354.5'	TOP ELEV. = 1404.5'
12 MCKELVEY TANK	300,000 GAL.	BASE ELEV. = 1382'	TOP ELEV. = 1482'
13 ORRISON TANK	350,000 GAL.	BASE ELEV. = 1357.5'	TOP ELEV. = 1417.5'
14 CORBETT TANK	50,000 GAL.	BASE ELEV. = 1330.5'	TOP ELEV. = 1352.5'
15 BUSINESSBURG TANK	100,000 GAL.	BASE ELEV. = 866'	TOP ELEV. = 894'
16 DILLES BOTTOM TANK	100,000 GAL.	BASE ELEV. = 847'	TOP ELEV. = 893.5'
17 ARMSTRONG MILLS TANK	50,000 GAL.	BASE ELEV. = 946.5'	TOP ELEV. = 969.5'
18 FOX-SHANNON TANK	2,000,000 GAL.	BASE ELEV. = 1295'	TOP ELEV. = 1394'
19 MCKEEVER TANK	2,000,000 GAL.	BASE ELEV. = 1386'	TOP ELEV. = 1502'

WATERLINES	YEAR INSTALLED	DISTRICT MAP	NO. DRAWINGS
1	(1959)	WATER DISTRICT 2	55 DWGS.
2	(1964)	WATER DISTRICT 3	33 DWGS.
3	(1967)	WATER DISTRICT 3 EXT.	66 DWGS.
4	(1979)	WATER DIST. 3 HOMESIDE 12"	3 DWGS.
5	(1987)	WATER DISTRICT 3 EXT.	72 DWGS.
6	(1988)	WATER DISTRICT 2 KIMSMAN EXT.	4 DWGS.
7	(1992-2001)	WATER DIST. 3 O.V. COAL CO. EXT.	SEE DISTRICT 3 EXT.
8	(1992)	WATER DIST. 3 PHASE 1 24" INCH	37 DWGS.
9	(1993-1994)	WATER DIST. 3 LLOYDSVILLE PUMP STA./12"	14 DWGS.
10	(1998)	WATER DIST. 3 PHASE 2 24" INCH	92 DWGS.
11	(2001)	WATER DIST. 3 EXTENSIONS	30 DWGS.
12	(2004)	SR-149 & T-805 GLENCOE W/L EXTENSIONS	11 DWGS.
13	(2004)	LAMIRA LOOMIS WATERLINE EXTENSIONS	27 DWGS.
14	(2005)	ST. CLAIRSVILLE WATER TRANSMISSION LINE	4 DWGS.

BELMONT COUNTY SEWER
DISTRICT#3 PWS ID#OH0700412

BCSSD WATER LEGEND

- WATER LINE
- SERVICE CONNECTIONS
- VALVE
- BLOW-OFF-VALVE
- PLUG/CAP
- FIRE HYDRANT
- AIR RELEASE VALVE

REVISIONS

WATER MAP

EPA 2017 LEAD & COPPER MAPPING
DISTRICT#3


BELMONT CO. SANITARY SEWER DISTRICT

P.O. BOX 457
ST. CLAIRSVILLE, OHIO 43950
PH. # (740)698-3144

DRAWN BY: KC
SCALE: 1"=100'(APPROX.)

CHECKED BY: DATE: 3-9-17

DWG. NO. 2017-SHT.-10F4

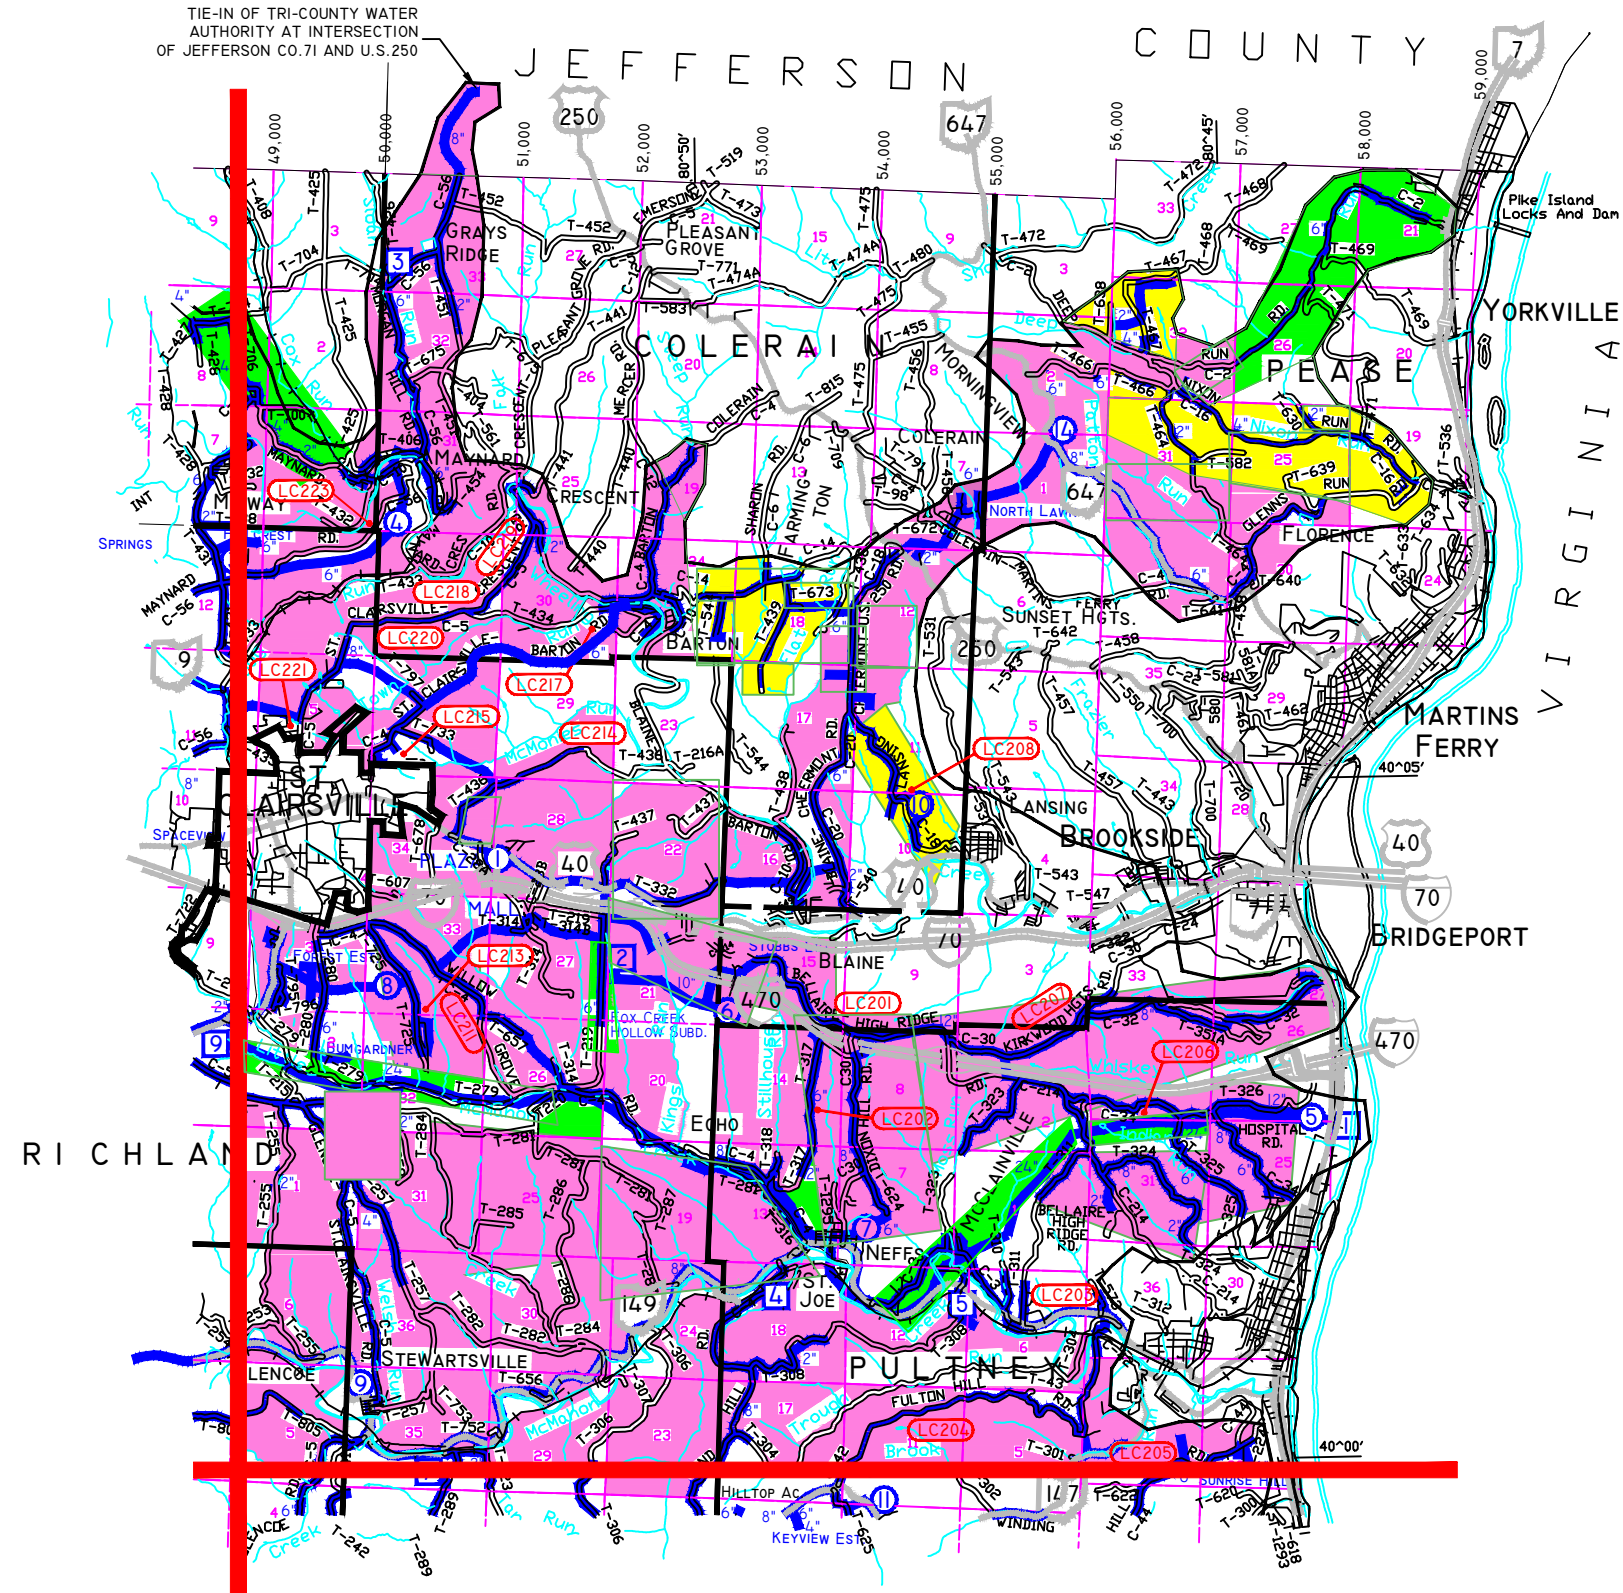

- PUMP STATIONS**
- 1 COUNTY WELL PUMP STATION
 - 2 EBBERTS ROAD PUMP STATION
 - 3 MORGAN HILL PUMP STATION
 - 4 SAND HILL PUMP STATION
 - 5 McCLAINVILLE PUMP STATION
 - 6 MORRISTOWN PUMP STATION
 - 7 CUMBERLAND RUN PUMP STATION
 - 8 LLOYDSVILLE PUMP STATION
 - 9 ROUTE 9 PUMP STATION
 - 10 LAMIRA LOOMIS PUMP STATION
 - 11 FLUSHING PUMP STATION
 - 12 ST. CLAIRSVILLE PUMP STATION


■ BELMONT COUNTY SANITARY SEWER DISTRICT OFFICES
□ COUNTY WELL CAP = 2008 REPORT 6 MGD (DEMAND 2.75 MGD)
TOP SLAB ELEV. = 652.58 STATIC ELEV. = 623.00 BOTTOM ELEV. = 584.17'
(3) 1964 LATERALS 8" DIA. & (3) 1995 LATERALS 16" DIA.

TANKS			
1 PHILLIPS TANK	350,000 GAL.	BASE ELEV. = 1348.5'	TOP ELEV. = 1396.5'
2 BERRY TANK	300,000 GAL.	BASE ELEV. = 1356'	TOP ELEV. = 1389.16'
3 KOLTAS TANK	200,000 GAL.	BASE ELEV. = 1195'	TOP ELEV. = 1251'
4 MAYNARD TANK	50,000 GAL.	BASE ELEV. = 1074'	TOP ELEV. = 1095.5'
5 PLANT TANK	1,000,000 GAL.	BASE ELEV. = 1215'	TOP ELEV. = 1267'
6 COOK TANK	1,000,000 GAL.	BASE ELEV. = 1317.4'	TOP ELEV. = 1407.4'
7 NEFFS TANK	300,000 GAL.	BASE ELEV. = 955.5'	TOP ELEV. = 1018.5'
8 GRAHAM TANK	200,000 GAL.	BASE ELEV. = 1280'	TOP ELEV. = 1340'
9 GLENCOE TANK	200,000 GAL.	BASE ELEV. = 986.5'	TOP ELEV. = 1020.5'
10 CHERMONT TANK	50,000 GAL.	BASE ELEV. = 1227'	TOP ELEV. = 1265'
11 MYERS TANK	300,000 GAL.	BASE ELEV. = 1354.5'	TOP ELEV. = 1404.5'
12 McKELVEY TANK	300,000 GAL.	BASE ELEV. = 1382'	TOP ELEV. = 1482'
13 ORRISON TANK	350,000 GAL.	BASE ELEV. = 1357.5'	TOP ELEV. = 1417.5'
14 CORBETT TANK	50,000 GAL.	BASE ELEV. = 1330.5'	TOP ELEV. = 1352.5'
15 BUSINESSBURG TANK	100,000 GAL.	BASE ELEV. = 866'	TOP ELEV. = 894'
16 DILLES BOTTOM TANK	100,000 GAL.	BASE ELEV. = 847'	TOP ELEV. = 893.5'
17 ARMSTRONG MILLS TANK	50,000 GAL.	BASE ELEV. = 946.5'	TOP ELEV. = 969.5'
18 FOX-SHANNON TANK	2,000,000 GAL.	BASE ELEV. = 1295'	TOP ELEV. = 1394'
19 McKEEVER TANK	2,000,000 GAL.	BASE ELEV. = 1386'	TOP ELEV. = 1502'

WATERLINES	YEAR INSTALLED	DISTRICT MAP	NO. DRAWINGS
1	(1959)	WATER DISTRICT 2	55 DWGS.
2	(1964)	WATER DISTRICT 3	33 DWGS.
3	(1967)	WATER DISTRICT 3 EXT.	66 DWGS.
4	(1979)	WATER DIST. 3 HOMESIDE 12"	3 DWGS.
5	(1987)	WATER DISTRICT 3 EXT.	72 DWGS.
6	(1988)	WATER DISTRICT 2 KIMSAN EXT.	4 DWGS.
7	(1992-2001)	WATER DIST. 3 O.V. COAL CO. EXT.	SEE DISTRICT 3 EXT.
8	(1992)	WATER DIST. 3 PHASE 1 24 INCH	37 DWGS.
9	(1993-1994)	WATER DIST. 3 LLOYDSVILLE PUMP STA./12"	14 DWGS.
10	(1998)	WATER DIST. 3 PHASE 2 24 INCH	92 DWGS.
11	(2001)	WATER DIST. 3 EXTENSIONS	30 DWGS.
12	(2004)	SR-149 & T-805 GLENCOE W/L EXTENSIONS	11 DWGS.
13	(2004)	LAMIRA LOOMIS WATERLINE EXTENSIONS	27 DWGS.
14	(2005)	ST. CLAIRSVILLE WATER TRANSMISSION LINE	4 DWGS.

BELMONT COUNTY SEWER
DISTRICT#3 PWS ID#OH0700412

BCSSD WATER LEGEND		REVISIONS		WATER MAP	
	WATER LINE			EPA 2017 LEAD & COPPER MAPPING DISTRICT#3	
	SERVICE CONNECTIONS			BELMONT CO. SANITARY SEWER DISTRICT	
	VALVE			P.O. BOX 457 ST. CLAIRSVILLE, OHIO 43950 PH. # (740)698-3144	
	BLOW-OFF-VALVE			DRAWN BY KC CHECKED BY	
	PLUG/CAP			SCALE: 1"=100'(APPROX.) DATE: 3-9-17	
	FIRE HYDRANT			DWG. NO. 2017-SHT.-20F4	
	AIR RELEASE VALVE				

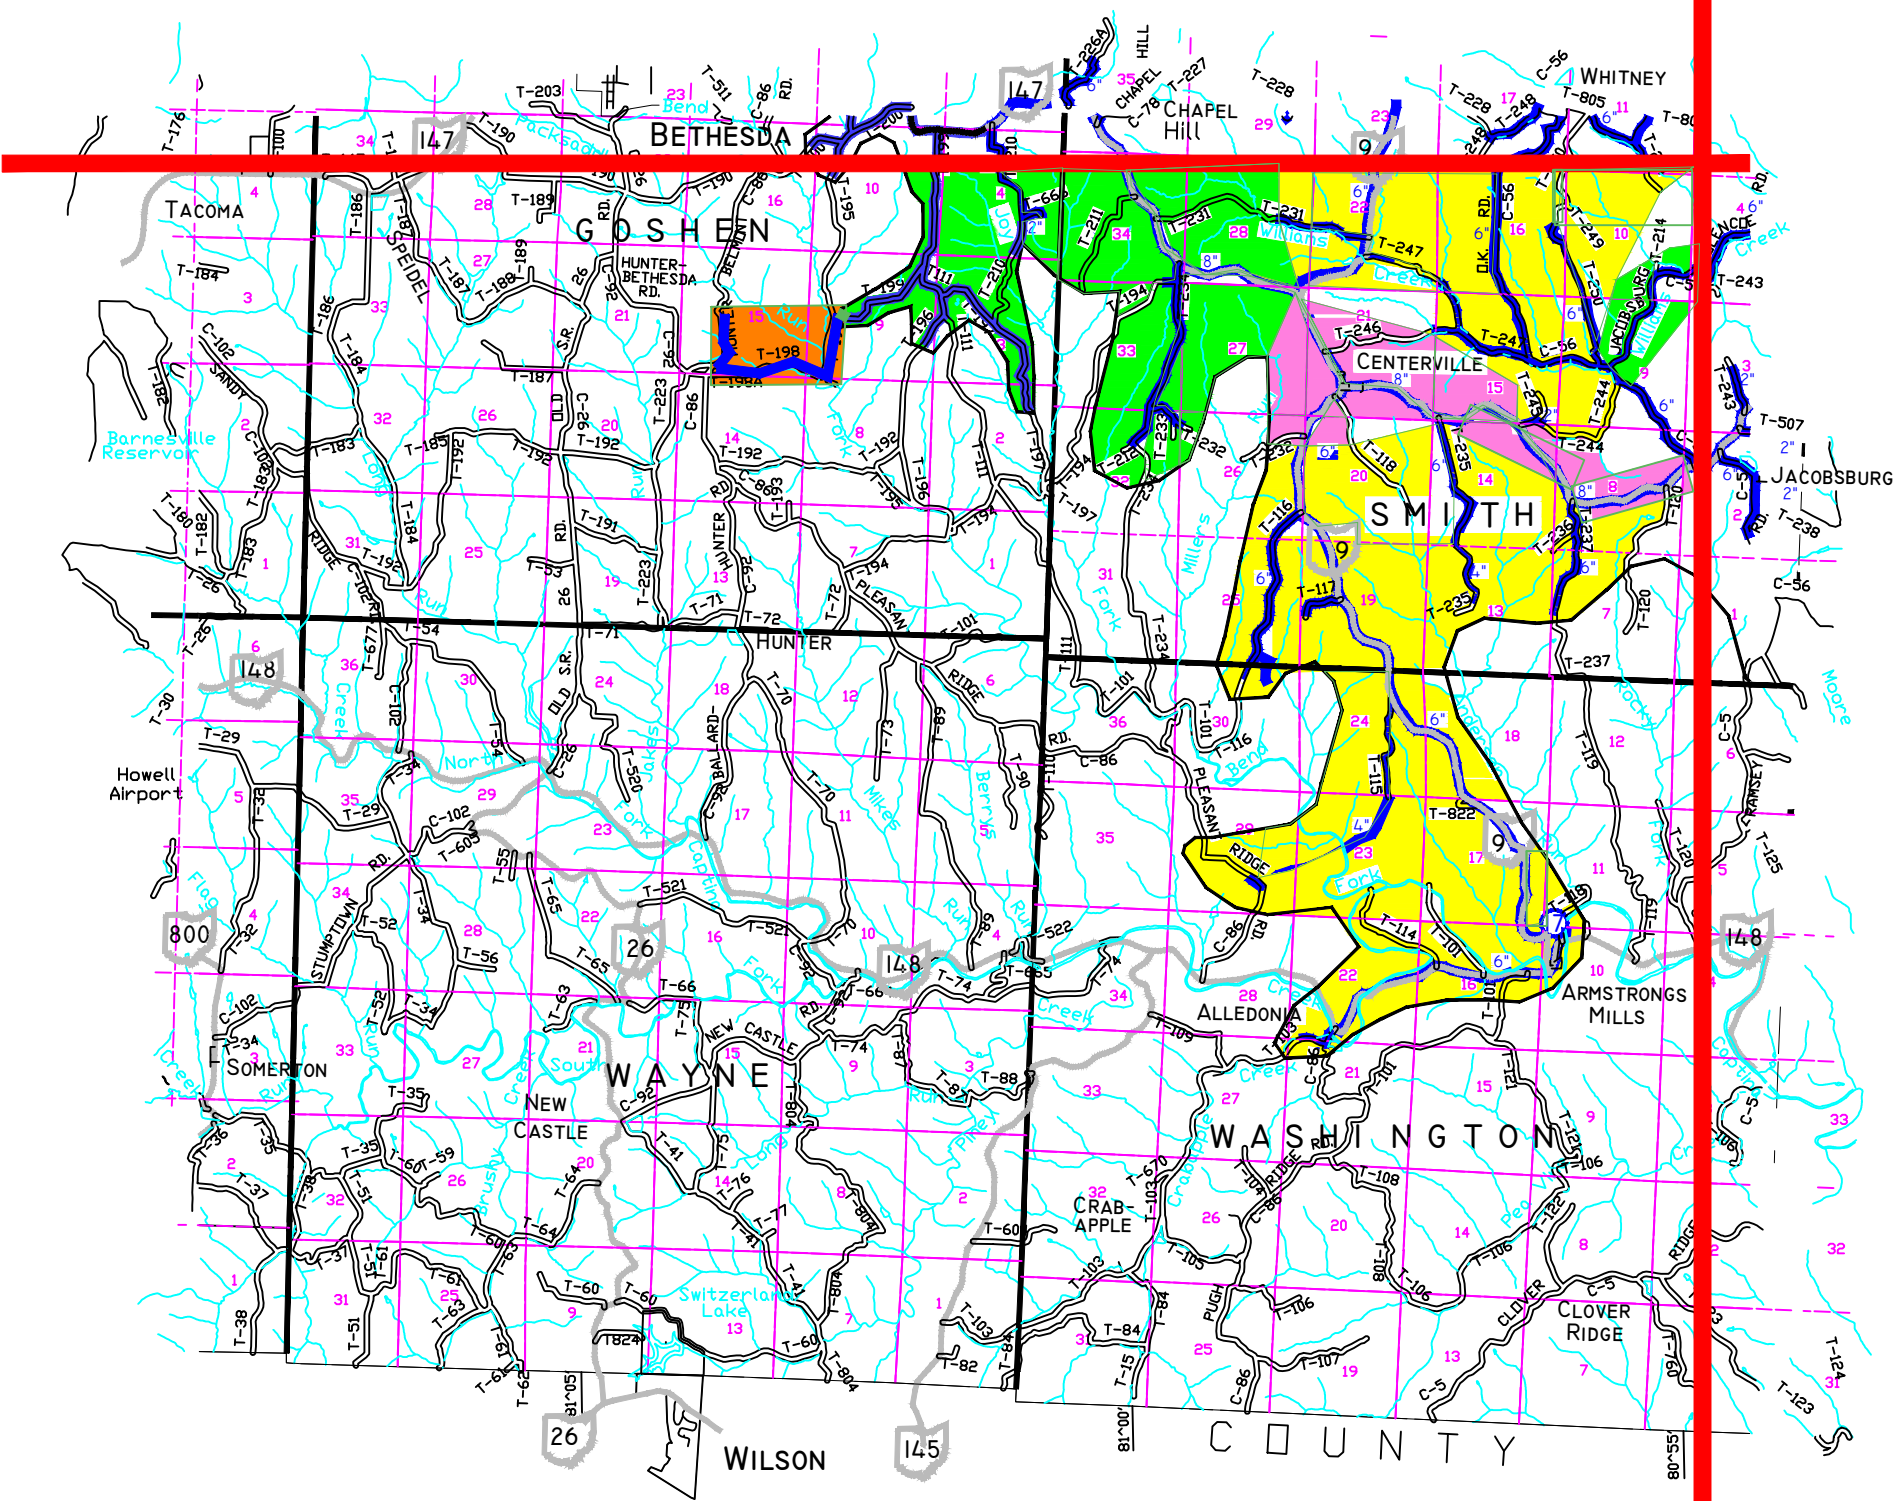


- PUMP STATIONS**
- 1 COUNTY WELL PUMP STATION
 - 2 EBBERTS ROAD PUMP STATION
 - 3 MORGAN HILL PUMP STATION
 - 4 SAND HILL PUMP STATION
 - 5 McCLAINVILLE PUMP STATION
 - 6 MORRISTOWN PUMP STATION
 - 7 CUMBERLAND RUN PUMP STATION
 - 8 LLOYDSVILLE PUMP STATION
 - 9 ROUTE 9 PUMP STATION
 - 10 LAMIRA LOOMIS PUMP STATION
 - 11 FLUSHING PUMP STATION
 - 12 ST CLAIRSVILLE PUMP STATION
- BELMONT COUNTY SANITARY SEWER DISTRICT OFFICES**
- 1 COUNTY WELL CAP. = 2008 REPORT 6 MGD (DEMAND 2.75 MGD)
TOP SLAB ELEV.=652.58 STATIC ELEV.=623.00 BOTTOM ELEV.=584.17'
(3) 1964 LATERALS 8" DIA. 8 (3) 1995 LATERALS 16" DIA.

TANKS			
1 PHILLIPS TANK	350,000 GAL.	BASE ELEV. = 1348.5'	TOP ELEV. = 1396.5'
2 BERRY TANK	300,000 GAL.	BASE ELEV. = 1356'	TOP ELEV. = 1389.16'
3 KOLTAS TANK	200,000 GAL.	BASE ELEV. = 1195'	TOP ELEV. = 1251'
4 MAYNARD TANK	50,000 GAL.	BASE ELEV. = 1074'	TOP ELEV. = 1095.5'
5 PLANT TANK	1,000,000 GAL.	BASE ELEV. = 1215'	TOP ELEV. = 1267'
6 COOK TANK	1,000,000 GAL.	BASE ELEV. = 1317.4'	TOP ELEV. = 1407.4'
7 NEFFS TANK	300,000 GAL.	BASE ELEV. = 955.5'	TOP ELEV. = 1018.5'
8 GRAHAM TANK	200,000 GAL.	BASE ELEV. = 1280'	TOP ELEV. = 1340'
9 GLENCOE TANK	200,000 GAL.	BASE ELEV. = 986.5'	TOP ELEV. = 1020.5'
10 CHERMONT TANK	50,000 GAL.	BASE ELEV. = 1227'	TOP ELEV. = 1265'
11 MYERS TANK	300,000 GAL.	BASE ELEV. = 1354.5'	TOP ELEV. = 1404.5'
12 McKELVEY TANK	300,000 GAL.	BASE ELEV. = 1382'	TOP ELEV. = 1482'
13 ORRISON TANK	350,000 GAL.	BASE ELEV. = 1357.5'	TOP ELEV. = 1417.5'
14 CORBETT TANK	50,000 GAL.	BASE ELEV. = 1330.5'	TOP ELEV. = 1352.5'
15 BUSINESSBURG TANK	100,000 GAL.	BASE ELEV. = 866'	TOP ELEV. = 894'
16 DILLES BOTTOM TANK	100,000 GAL.	BASE ELEV. = 847'	TOP ELEV. = 893.5'
17 ARMSTRONG MILLS TANK	50,000 GAL.	BASE ELEV. = 946.5'	TOP ELEV. = 969.5'
18 FOX-SHANNON TANK	2,000,000 GAL.	BASE ELEV. = 1295'	TOP ELEV. = 1394'
19 MCKEEVER TANK	2,000,000 GAL.	BASE ELEV. = 1386'	TOP ELEV. = 1502'

WATERLINES	YEAR INSTALLED	DISTRICT MAP	NO. DRAWINGS
	(1959)	WATER DISTRICT 2	55 DWGS.
	(1964)	WATER DISTRICT 3	33 DWGS.
	(1967)	WATER DISTRICT 3 EXT.	66 DWGS.
	(1979)	WATER DIST. 3 HOMESIDE 12"	3 DWGS.
	(1987)	WATER DISTRICT 3 EXT.	72 DWGS.
	(1988)	WATER DISTRICT 2 KIMSAN EXT.	4 DWGS.
	(1992-2001)	WATER DIST. 3 O.V. COAL CO. EXT.	SEE DISTRICT 3 EXT.
	(1992)	WATER DIST. 3 PHASE 1 24" INCH	37 DWGS.
	(1993-1994)	WATER DIST. 3 LLOYDSVILLE PUMP STA./12"	14 DWGS.
	(1998)	WATER DIST. 3 PHASE 2 24" INCH	92 DWGS.
	(2001)	WATER DIST. 3 EXTENSIONS	30 DWGS.
	(2004)	SR-149 & T-805 GLENCOE W/L EXTENSIONS	11 DWGS.
	(2004)	LAMIRA LOOMIS WATERLINE EXTENSIONS	27 DWGS.
	(2005)	ST CLAIRSVILLE WATER TRANSMISSION LINE	4 DWGS.

BELMONT COUNTY SEWER
DISTRICT#3 PWS ID#OH0700412

BCSSD WATER LEGEND 		REVISIONS <table><tr><td> </td><td> </td></tr><tr><td> </td><td> </td></tr><tr><td> </td><td> </td></tr><tr><td> </td><td> </td></tr><tr><td> </td><td> </td></tr></table>												WATER MAP EPA 2017 LEAD & COPPER MAPPING DISTRICT#3 BELMONT CO. SANITARY SEWER DISTRICT P.O. BOX 457 ST. CLAIRSVILLE, OHIO 43950 PH. # (740)695-3144 DRAWN BY: KC CHECKED BY: SCALE: 1"=100'(APPROX.) DATE: 3-9-17 DWG. NO: 2017-SHT.-30F4

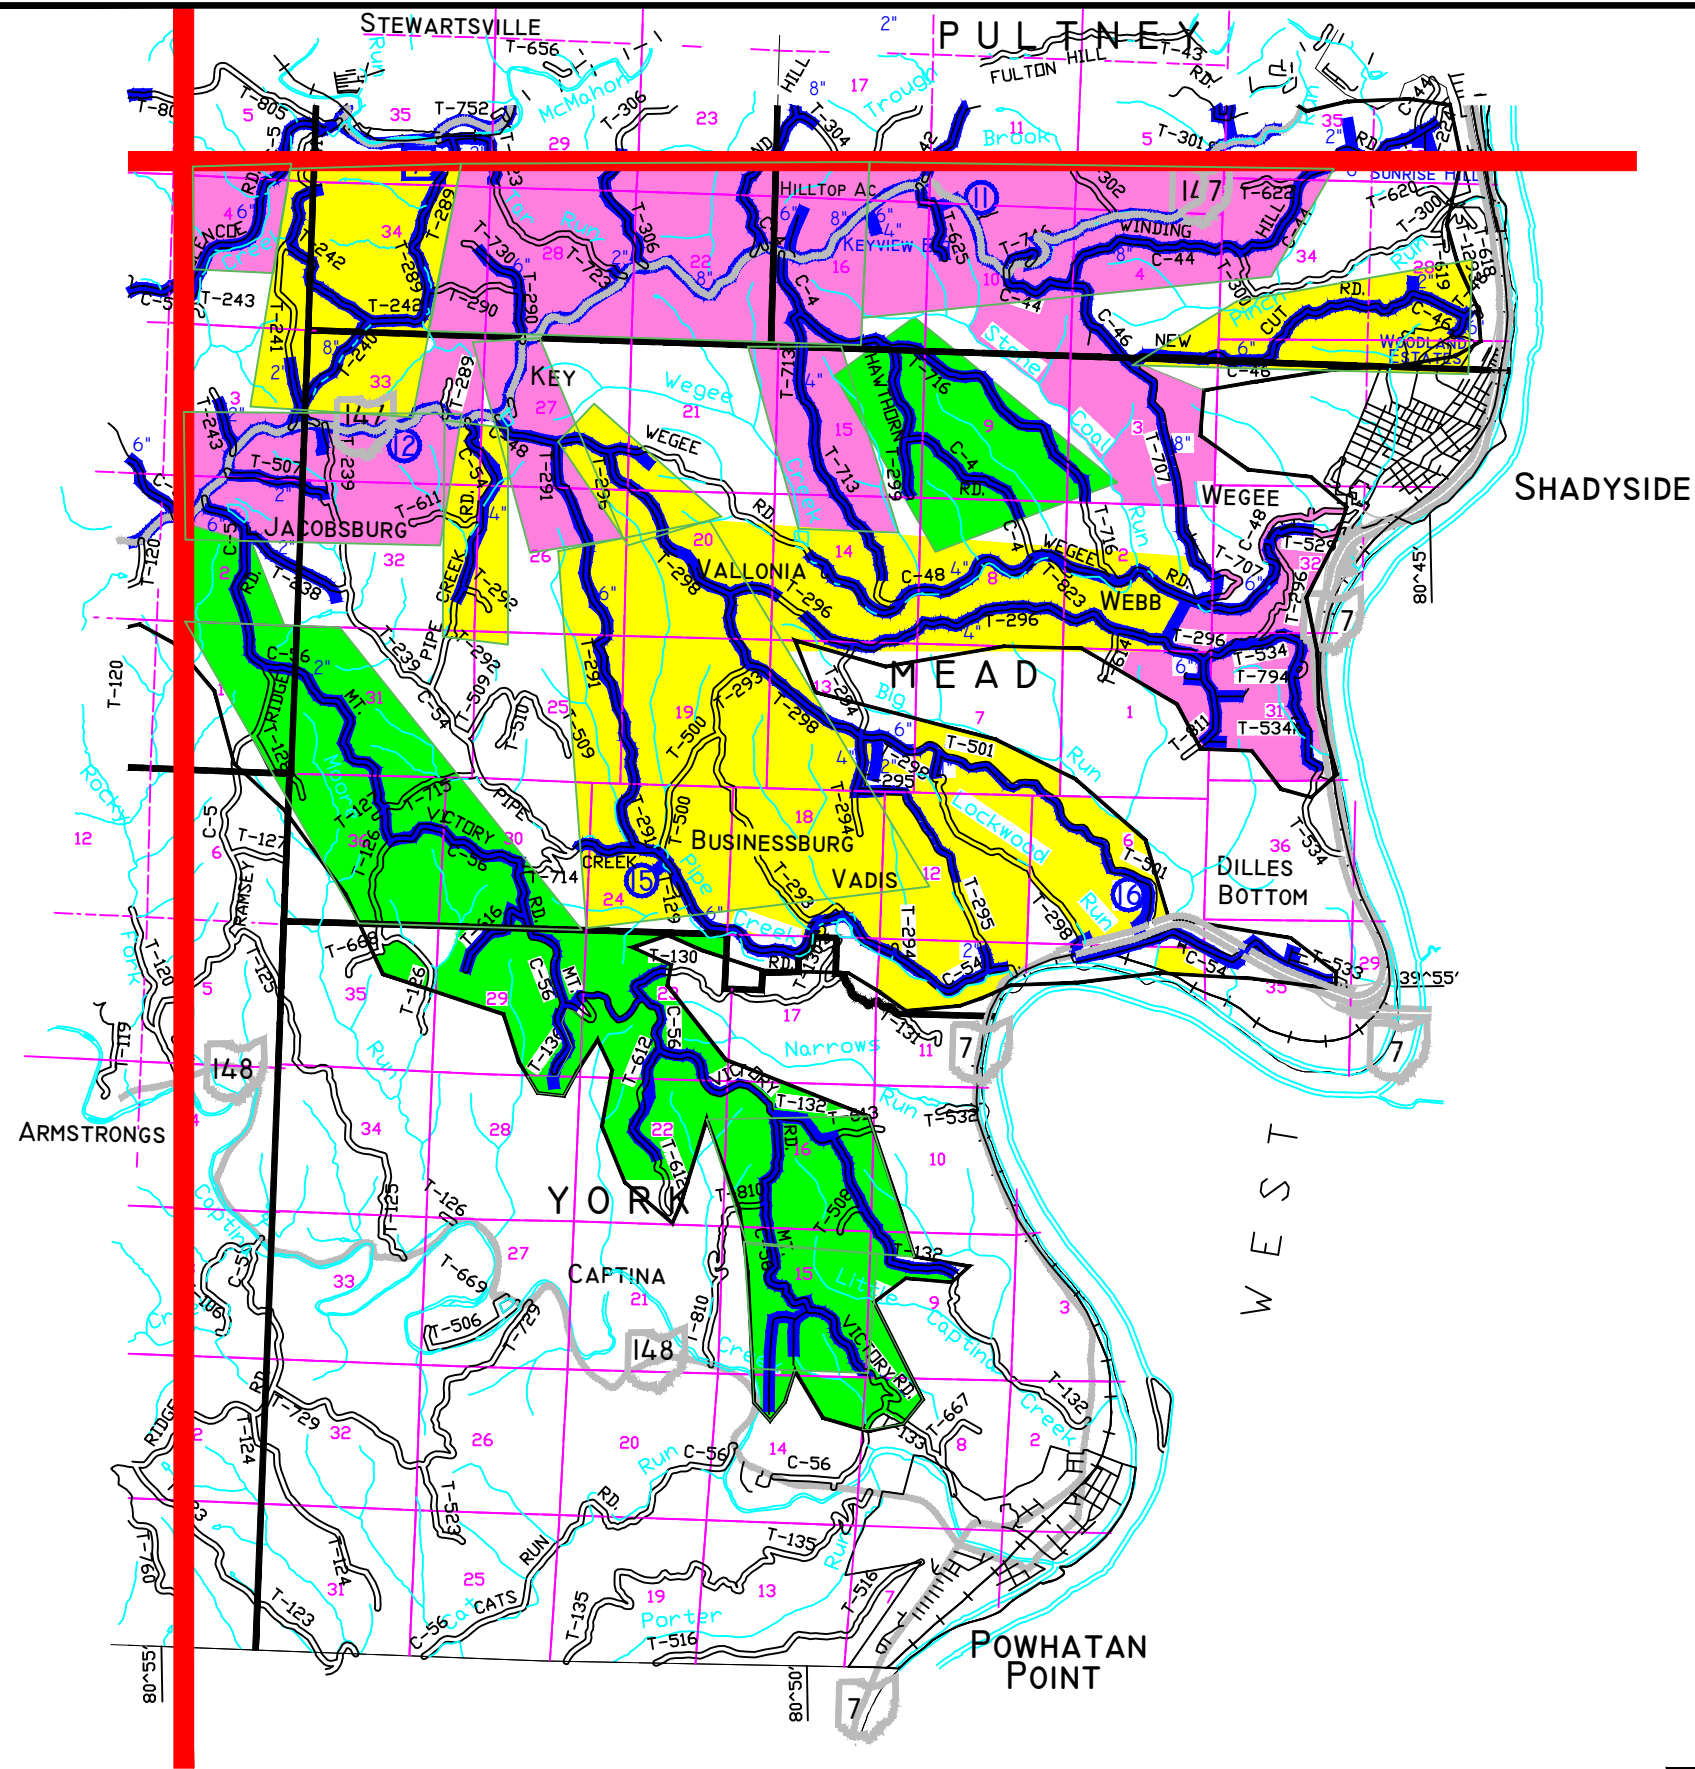

- PUMP STATIONS**
- 1 COUNTY WELL PUMP STATION
 - 2 EBBERTS ROAD PUMP STATION
 - 3 MORGAN HILL PUMP STATION
 - 4 SAND HILL PUMP STATION
 - 5 McCLAINVILLE PUMP STATION
 - 6 MORRISTOWN PUMP STATION
 - 7 CUMBERLAND RUN PUMP STATION
 - 8 LLOYDSVILLE PUMP STATION
 - 9 ROUTE 9 PUMP STATION
 - 10 LAMIRA LOOMIS PUMP STATION
 - 11 FLUSHING PUMP STATION
 - 12 ST. CLAIRSVILLE PUMP STATION
- BELMONT COUNTY SANITARY SEWER DISTRICT OFFICES**
- 1 COUNTY WELL CAP. = 2008 REPORT 6 MGD (DEMAND 2.75 MGD)
TOP SLAB ELEV. = 652.58 STATIC ELEV. = 623.00 BOTTOM ELEV. = 584.17'
(3) 1964 LATERALS 8" DIA. & (3) 1995 LATERALS 16" DIA.

TANKS			
1	PHILLIPS TANK	350,000 GAL.	BASE ELEV. = 1348.5' TOP ELEV. = 1396.5'
2	BERRY TANK	300,000 GAL.	BASE ELEV. = 1356' TOP ELEV. = 1389.16'
3	KOLTAS TANK	200,000 GAL.	BASE ELEV. = 1195' TOP ELEV. = 1251'
4	MAYNARD TANK	50,000 GAL.	BASE ELEV. = 1074' TOP ELEV. = 1095.5'
5	PLANT TANK	1,000,000 GAL.	BASE ELEV. = 1215' TOP ELEV. = 1267'
6	COOK TANK	1,000,000 GAL.	BASE ELEV. = 1317.4' TOP ELEV. = 1407.4'
7	NEFFS TANK	300,000 GAL.	BASE ELEV. = 955.5' TOP ELEV. = 1018.5'
8	GRAHAM TANK	200,000 GAL.	BASE ELEV. = 1280' TOP ELEV. = 1340'
9	GLENCOE TANK	200,000 GAL.	BASE ELEV. = 986.5' TOP ELEV. = 1020.5'
10	CHERMONT TANK	50,000 GAL.	BASE ELEV. = 1227' TOP ELEV. = 1265'
11	MYERS TANK	300,000 GAL.	BASE ELEV. = 1354.5' TOP ELEV. = 1404.5'
12	McKELVEY TANK	300,000 GAL.	BASE ELEV. = 1382' TOP ELEV. = 1482'
13	ORRISON TANK	350,000 GAL.	BASE ELEV. = 1357.5' TOP ELEV. = 1417.5'
14	CORBETT TANK	50,000 GAL.	BASE ELEV. = 1330.5' TOP ELEV. = 1352.5'
15	BUSINESSBURG TANK	100,000 GAL.	BASE ELEV. = 866' TOP ELEV. = 894'
16	DILLES BOTTOM TANK	100,000 GAL.	BASE ELEV. = 847' TOP ELEV. = 893.5'
17	ARMSTRONG MILLS TANK	50,000 GAL.	BASE ELEV. = 946.5' TOP ELEV. = 969.5'
18	FOX-SHANNON TANK	2,000,000 GAL.	BASE ELEV. = 1295' TOP ELEV. = 1394'
19	McKEEVER TANK	2,000,000 GAL.	BASE ELEV. = 1386' TOP ELEV. = 1502'

WATERLINES	YEAR INSTALLED	DISTRICT MAP	NO. DRAWINGS
	(1959)	WATER DISTRICT 2	55 DWGS.
	(1964)	WATER DISTRICT 3	33 DWGS.
	(1967)	WATER DISTRICT 3 EXT.	66 DWGS.
	(1979)	WATER DIST. 3 HOMESIDE 12"	3 DWGS.
	(1987)	WATER DISTRICT 3 EXT.	72 DWGS.
	(1988)	WATER DISTRICT 2 KIMSAN EXT.	4 DWGS.
	(1992-2001)	WATER DIST. 3 O.V. COAL CO. EXT.	SEE DISTRICT 3 EXT.
	(1992)	WATER DIST. 3 PHASE 1 24" INCH	37 DWGS.
	(1993-1994)	WATER DIST. 3 LLOYDSVILLE PUMP STA. 1/2"	16 DWGS.
	(1998)	WATER DIST. 3 PHASE 2 24" INCH	92 DWGS.
	(2001)	WATER DIST. 3 EXTENSIONS	30 DWGS.
	(2004)	SR-149 & T-805 GLENCOE W/L EXTENSIONS	11 DWGS.
	(2004)	LAMIRA LOOMIS WATERLINE EXTENSIONS	27 DWGS.
	(2005)	ST. CLAIRSVILLE WATER TRANSMISSION LINE	4 DWGS.

BELMONT COUNTY SEWER
DISTRICT#3 PWS ID#OH0700412

BCSSD WATER LEGEND 		REVISIONS <table><tr><td> </td><td> </td></tr><tr><td> </td><td> </td></tr><tr><td> </td><td> </td></tr><tr><td> </td><td> </td></tr><tr><td> </td><td> </td></tr></table>												WATER MAP EPA 2017 LEAD & COPPER MAPPING DISTRICT#3 BELMONT CO. SANITARY SEWER DISTRICT P.O. BOX 457 ST. CLAIRSVILLE, OHIO 43950 PH. # (740)698-3144 DRAWN BY: KC SCALE: 1"=100'(APPROX.) CHECKED BY: DATE: 3-9-17 DWG. NO. 2017-SHT.-40F4