


ENVIRITE CORP.

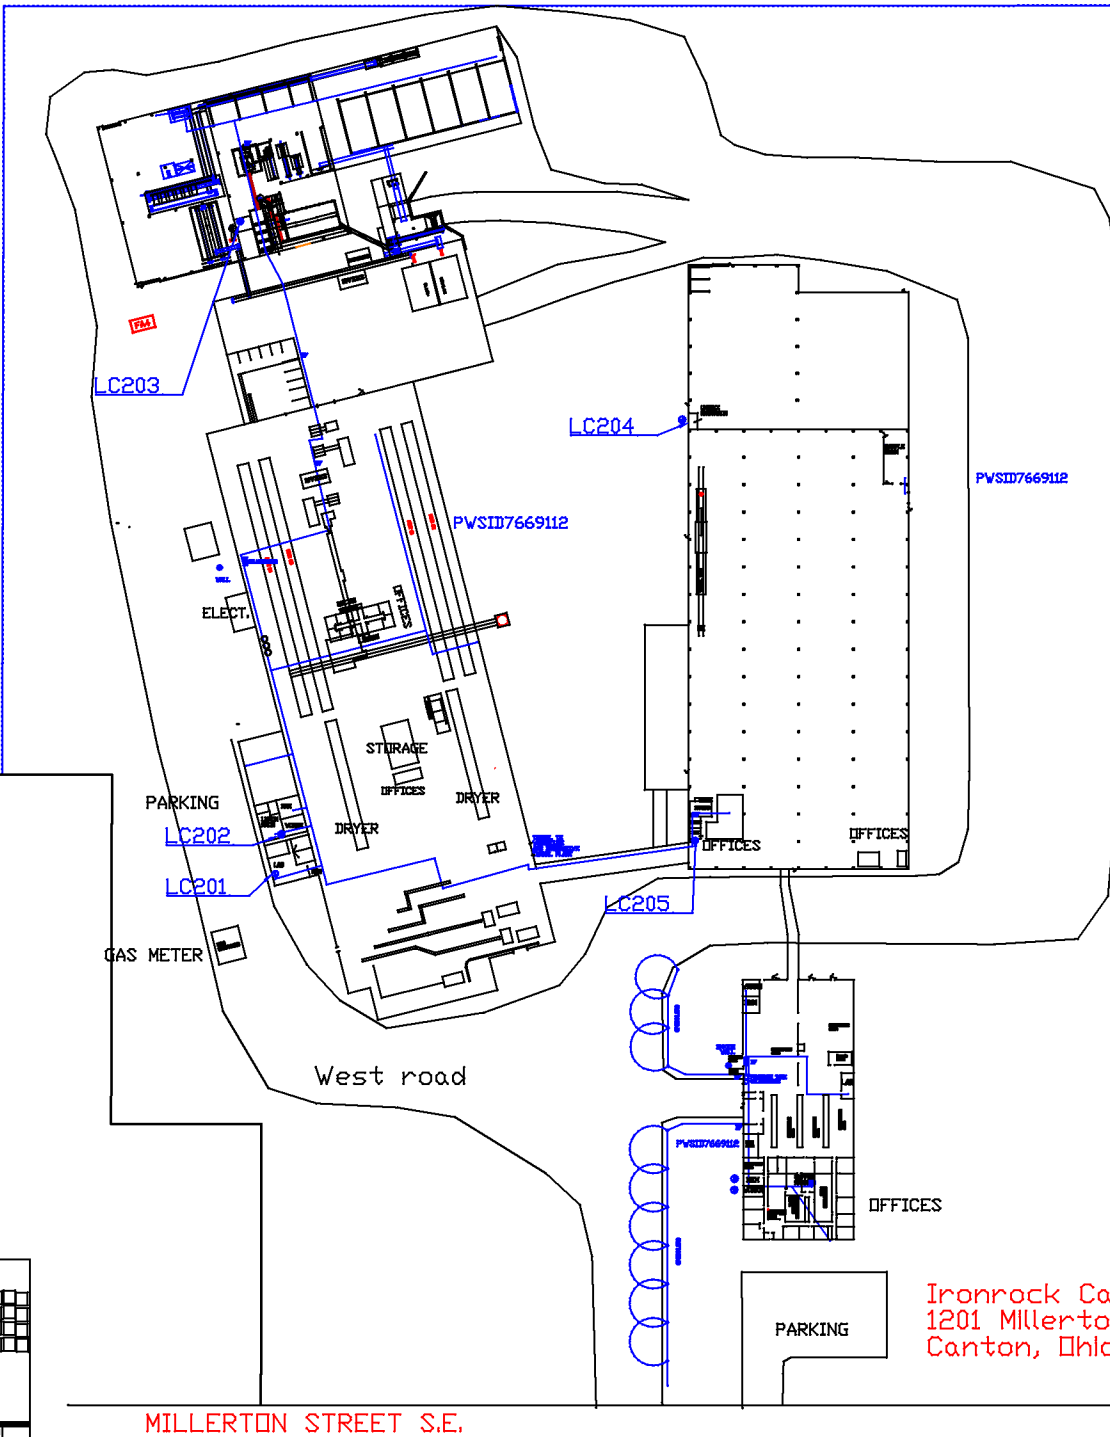

Ironrock Capital Inc.
1201 Millerton St SE
Canton, Ohio 44707

MILLERTON STREET S.E.

FARM



PWS Ironrock Capital-Plant
PWSID 7669112

LEGEND

	Description	Tier	Plumbing Age
1	Lab sink DS001 LC201	2	CuPb < 83
2	Lunchroom sink DS002 LC202	2	CuPb < 83
3	Grinding plant restroom sink DS003 LC203	1	CuPb < 83
4	Lab restroom sink DS004 LC204	2	CuPb < 83
5	Warehouse restroom sink DS005 LC205	1	CuPb < 83

IRONROCK CAPITAL INC. 1201 MILLERTON ST SE CANTON OHIO 44707	SCALE	1"=500'
	DATE	2/5/2002
ENVIRITE ENGINEERING P. R. BENTLEY, P.E. 1201 MILLERTON ST SE CANTON OHIO 44707	BY	DJP
	DATE	2/17
TITLE	Update Legend	
REVISIONS		