

# MAYSVILLE REGIONAL WATER DISTRICT

SEPA  
SEDO

6255 Maysville Pike

PO Box 95

White Cottage, OH 43791-0095

740-849-2428

2017 MAR -2 AM 10:19

March 1, 2017

RE: OH6001411

Ohio EPA  
Southeast District Office  
2195 Front Street  
Logan, OH 43138

Enclosed please find a CD that has mapping showing areas of the Maysville Regional Water District Lead potential.

If you have questions please contact me.

Sincerely,




Beth Shook  
General Manager

# **Maysville Regional Water System**

## **Lead Aged Homes**



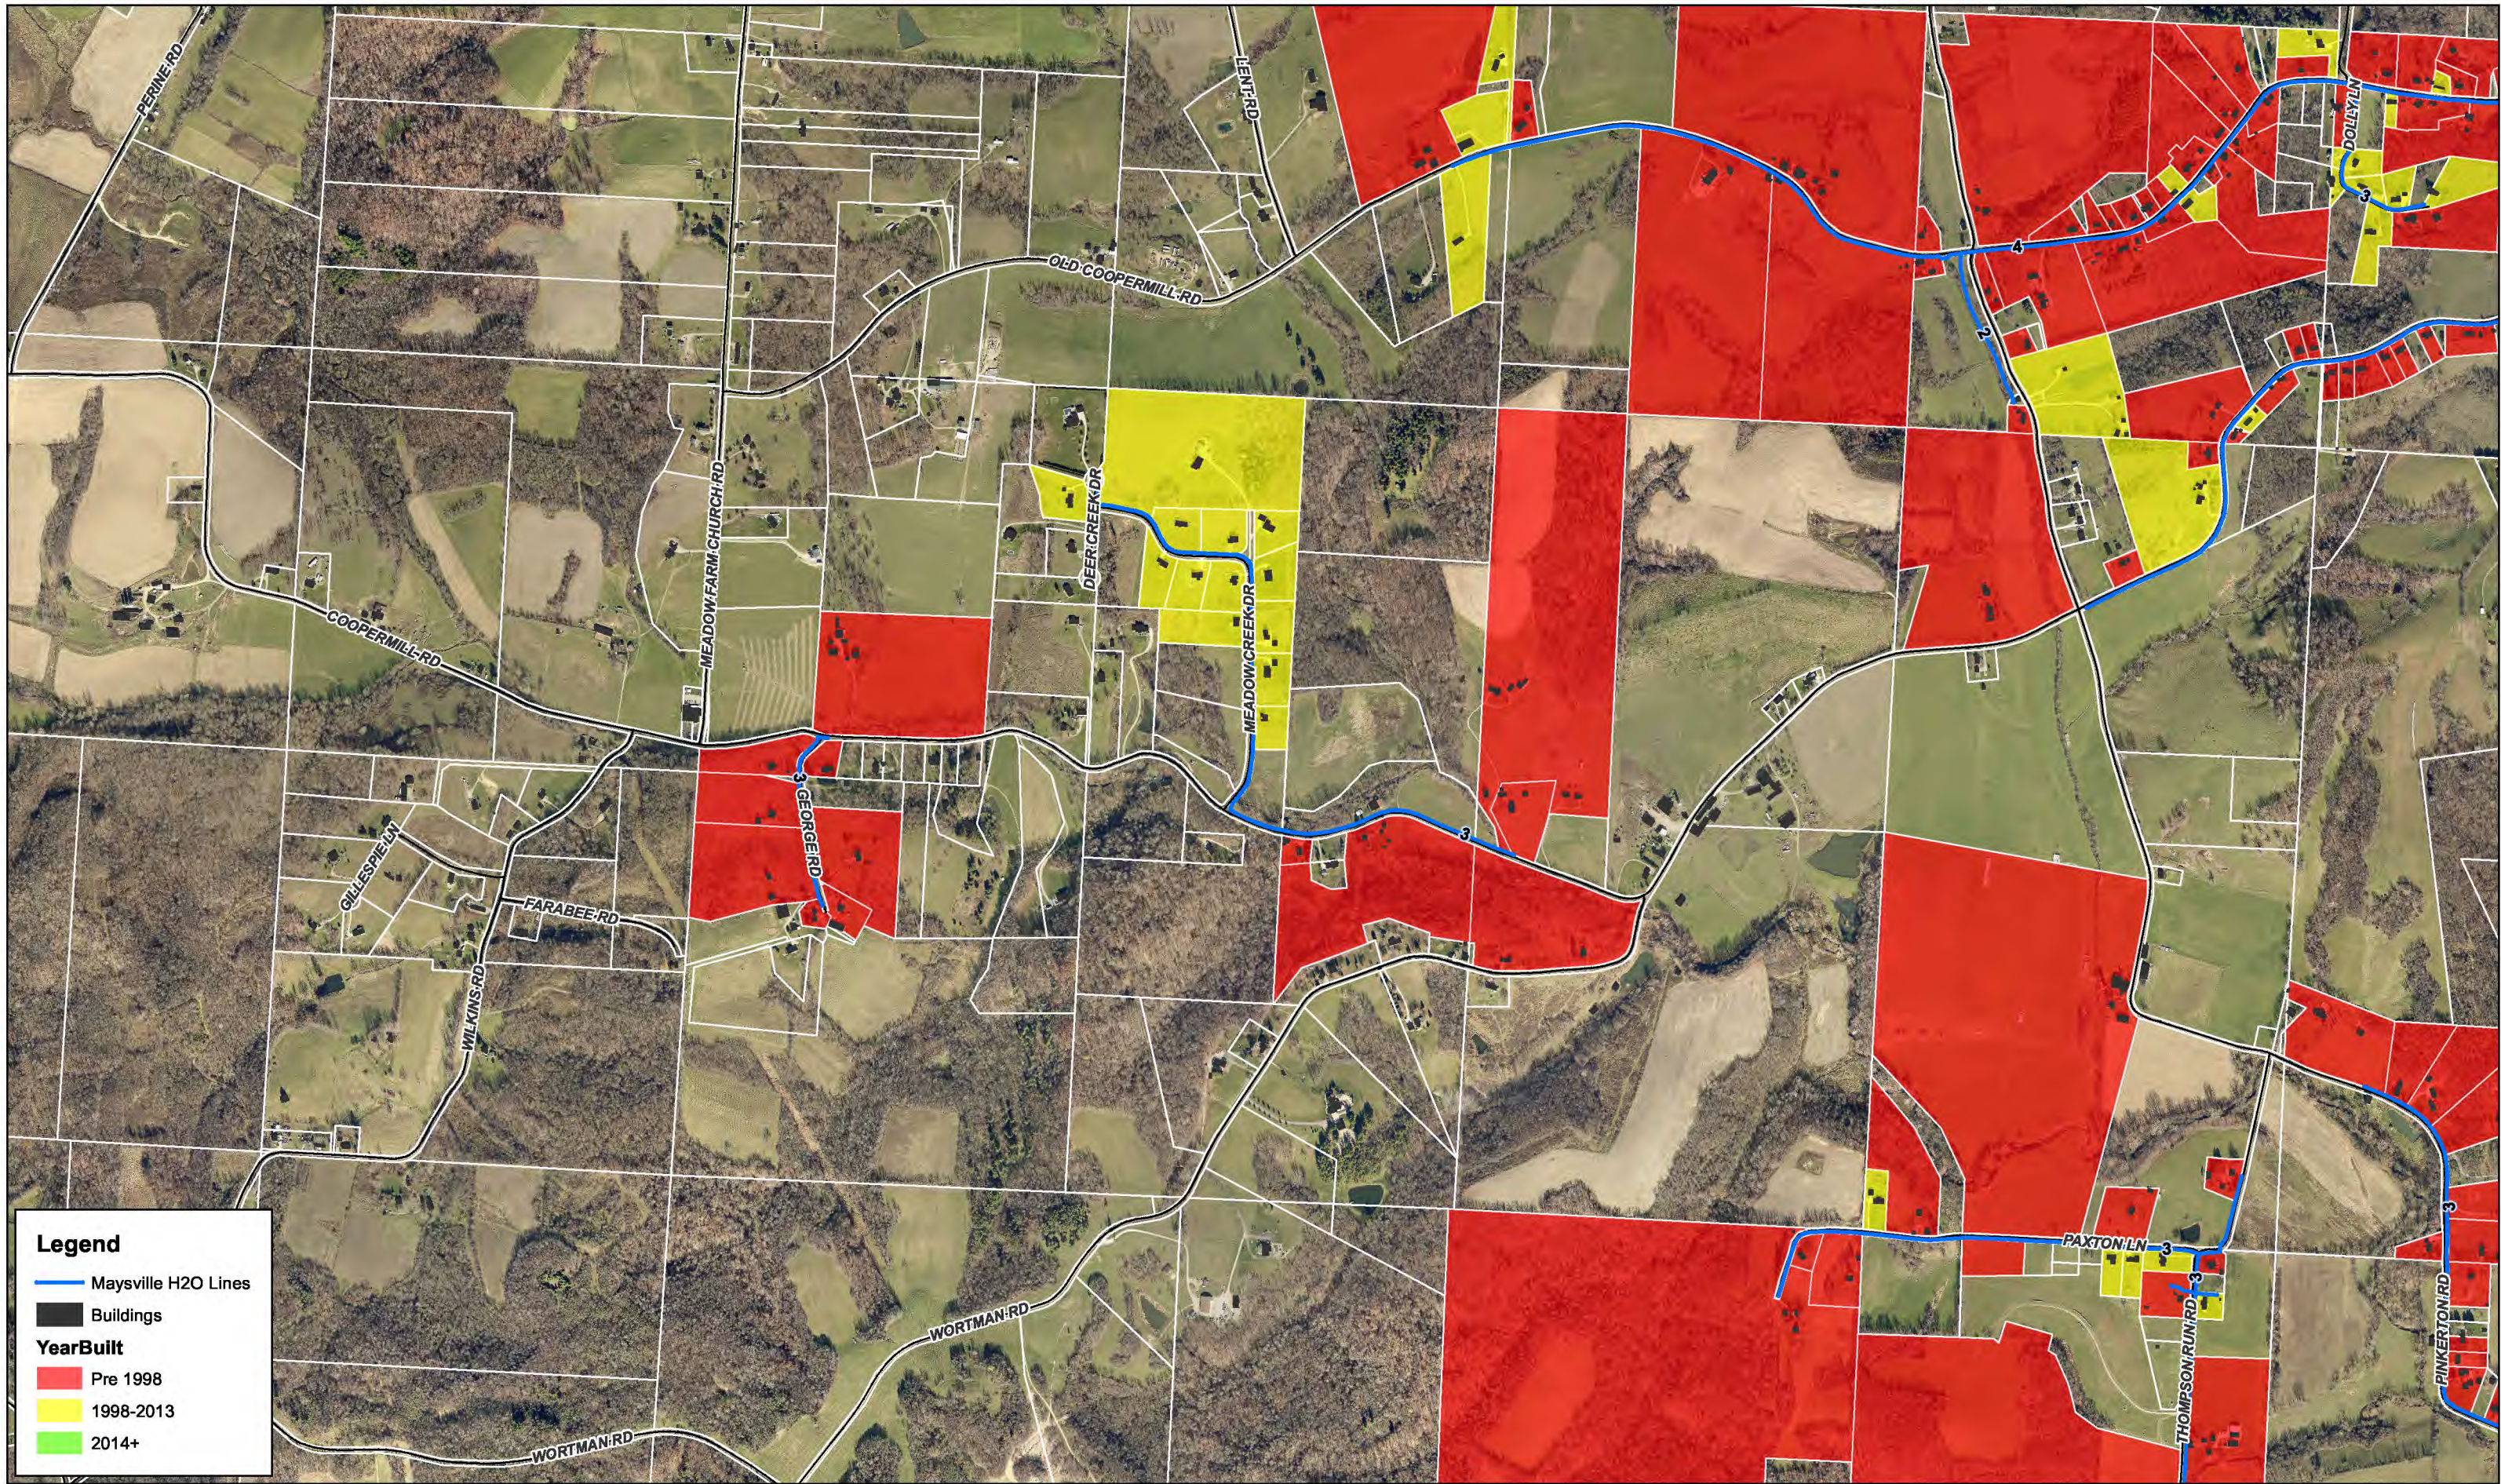


Data and information contained herein is not warranted or guaranteed as to accuracy, completeness or suitability. Muskingum County assumes no liability regarding the use or misuse of this data and information.

0 500 1,000 2,000 3,000 4,000 Feet




Page 1




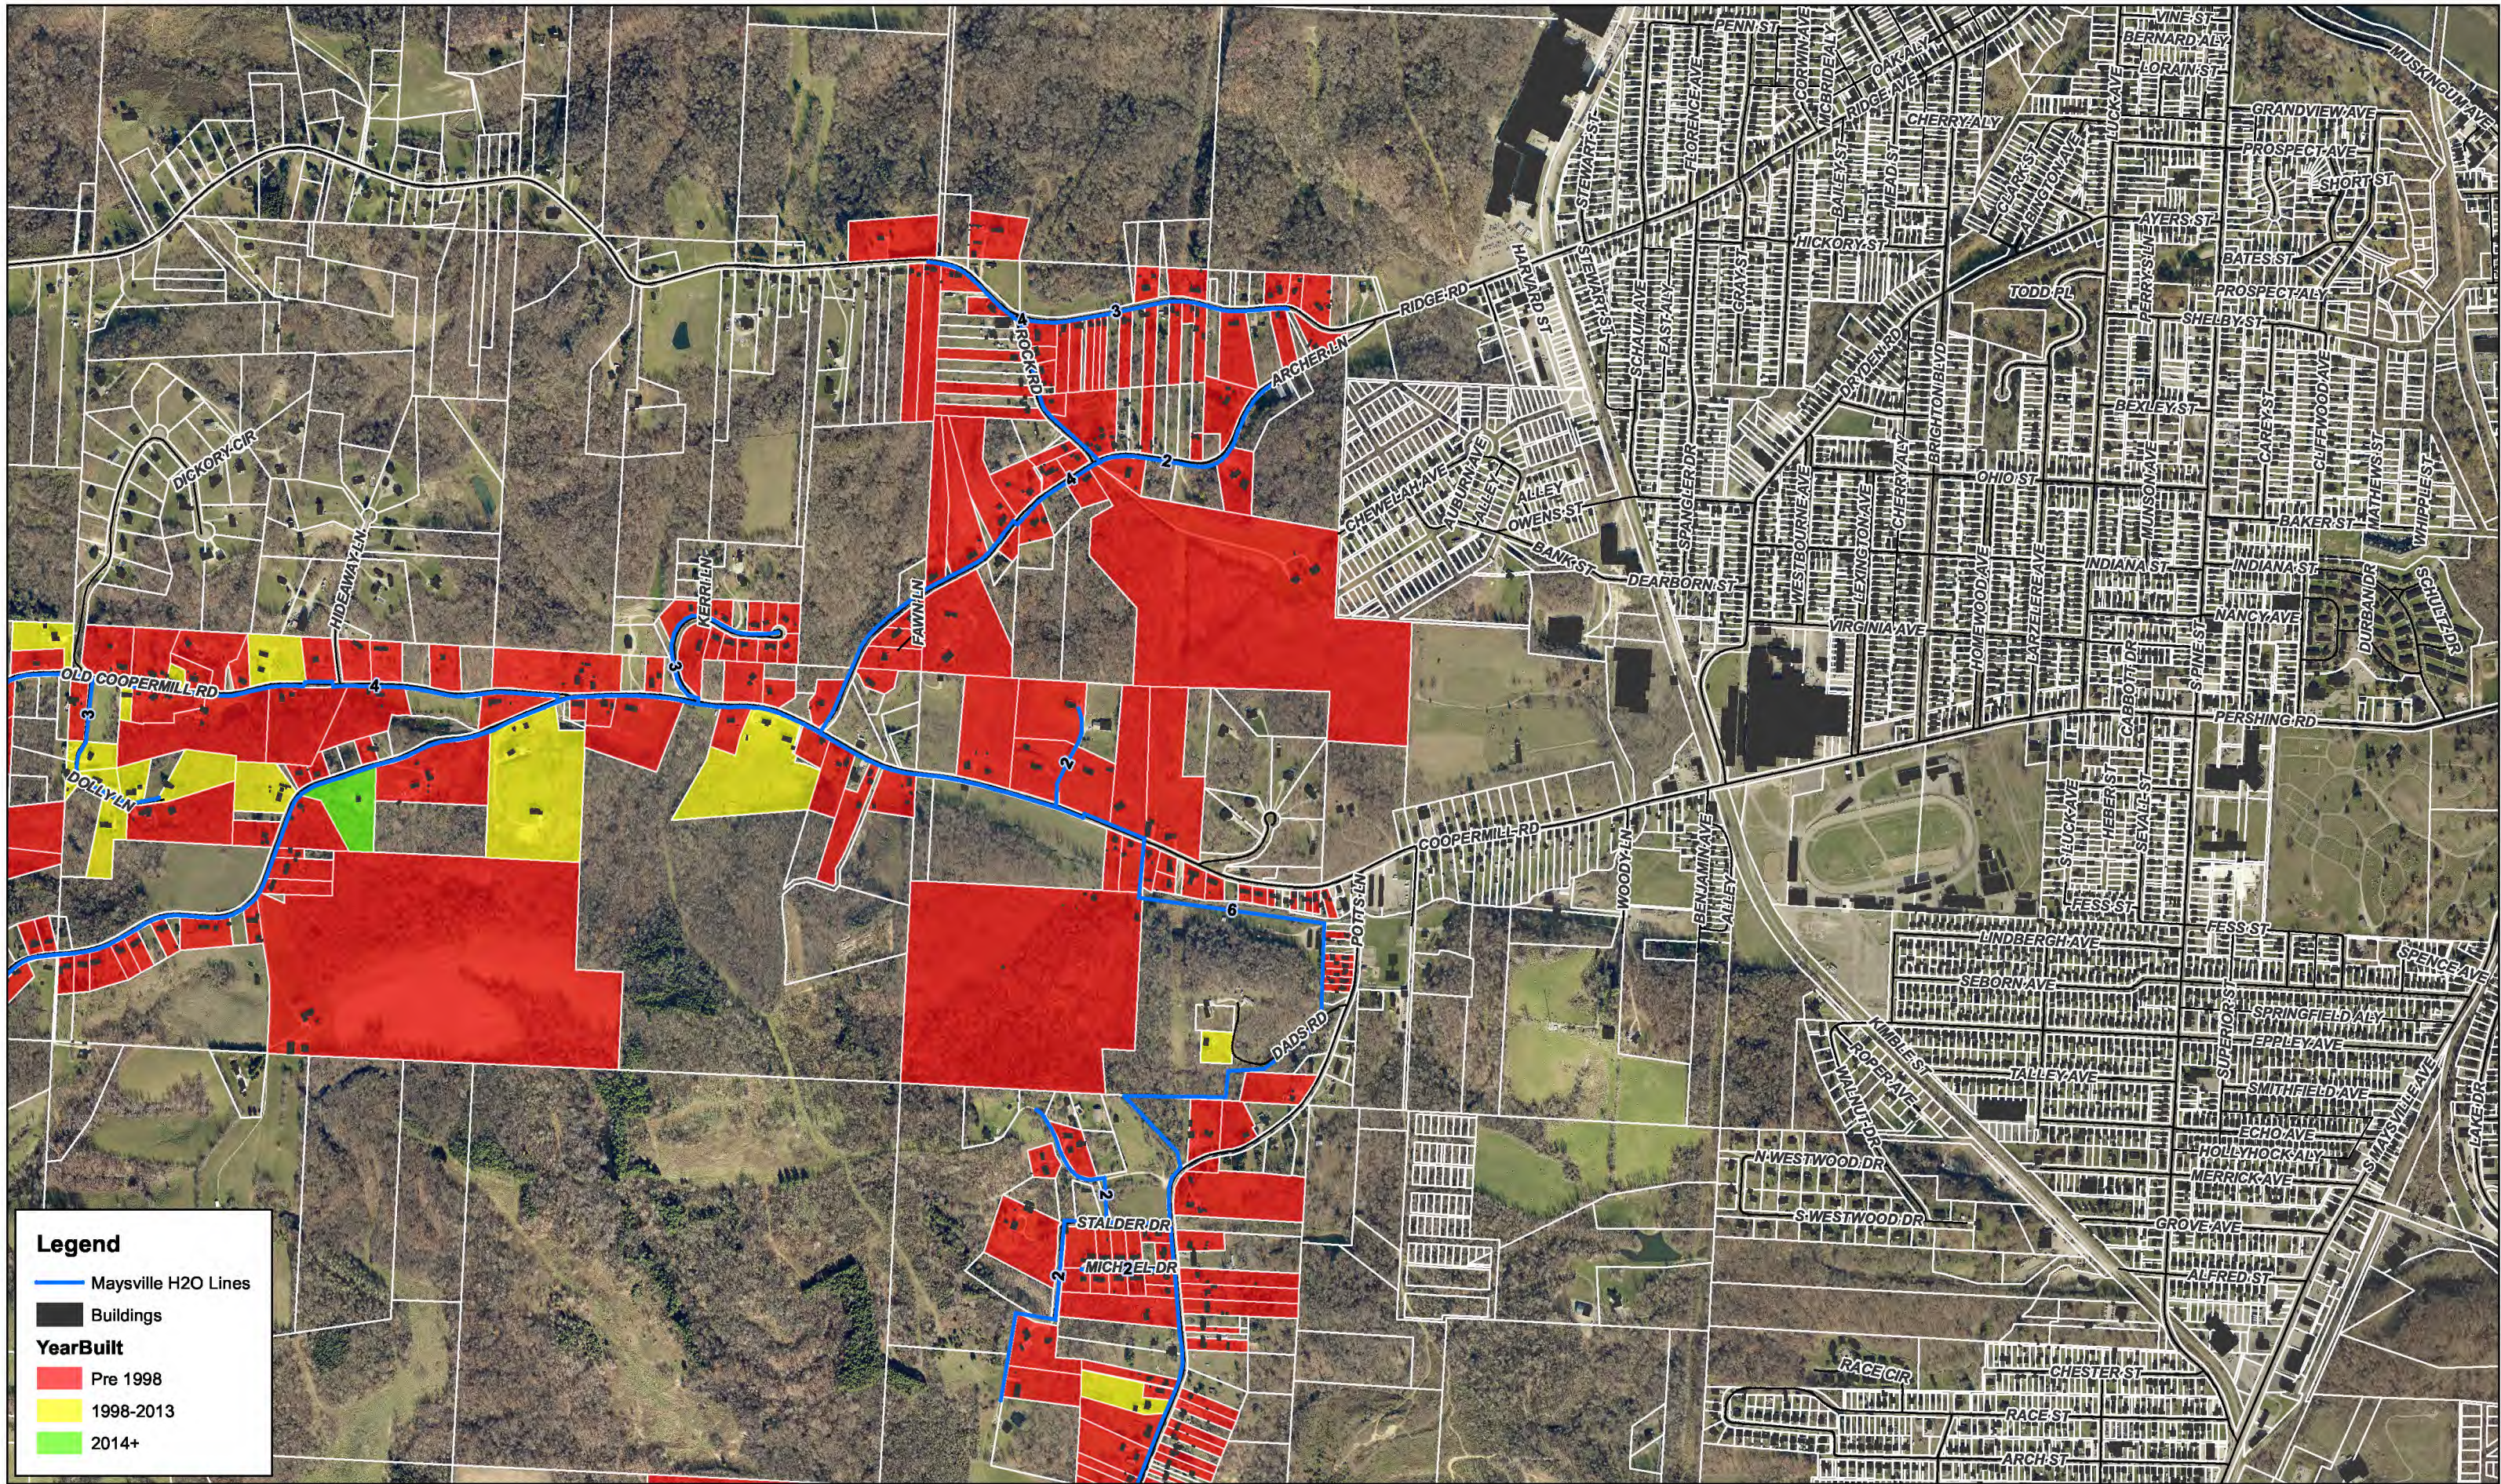

Data and information contained herein is not warranted or guaranteed as to accuracy, completeness or suitability. Muskingum County assumes no liability regarding the use or misuse of this data and information.

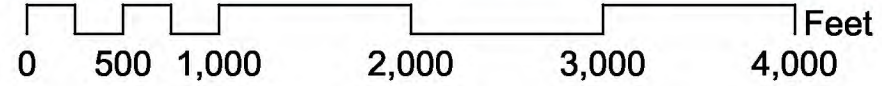



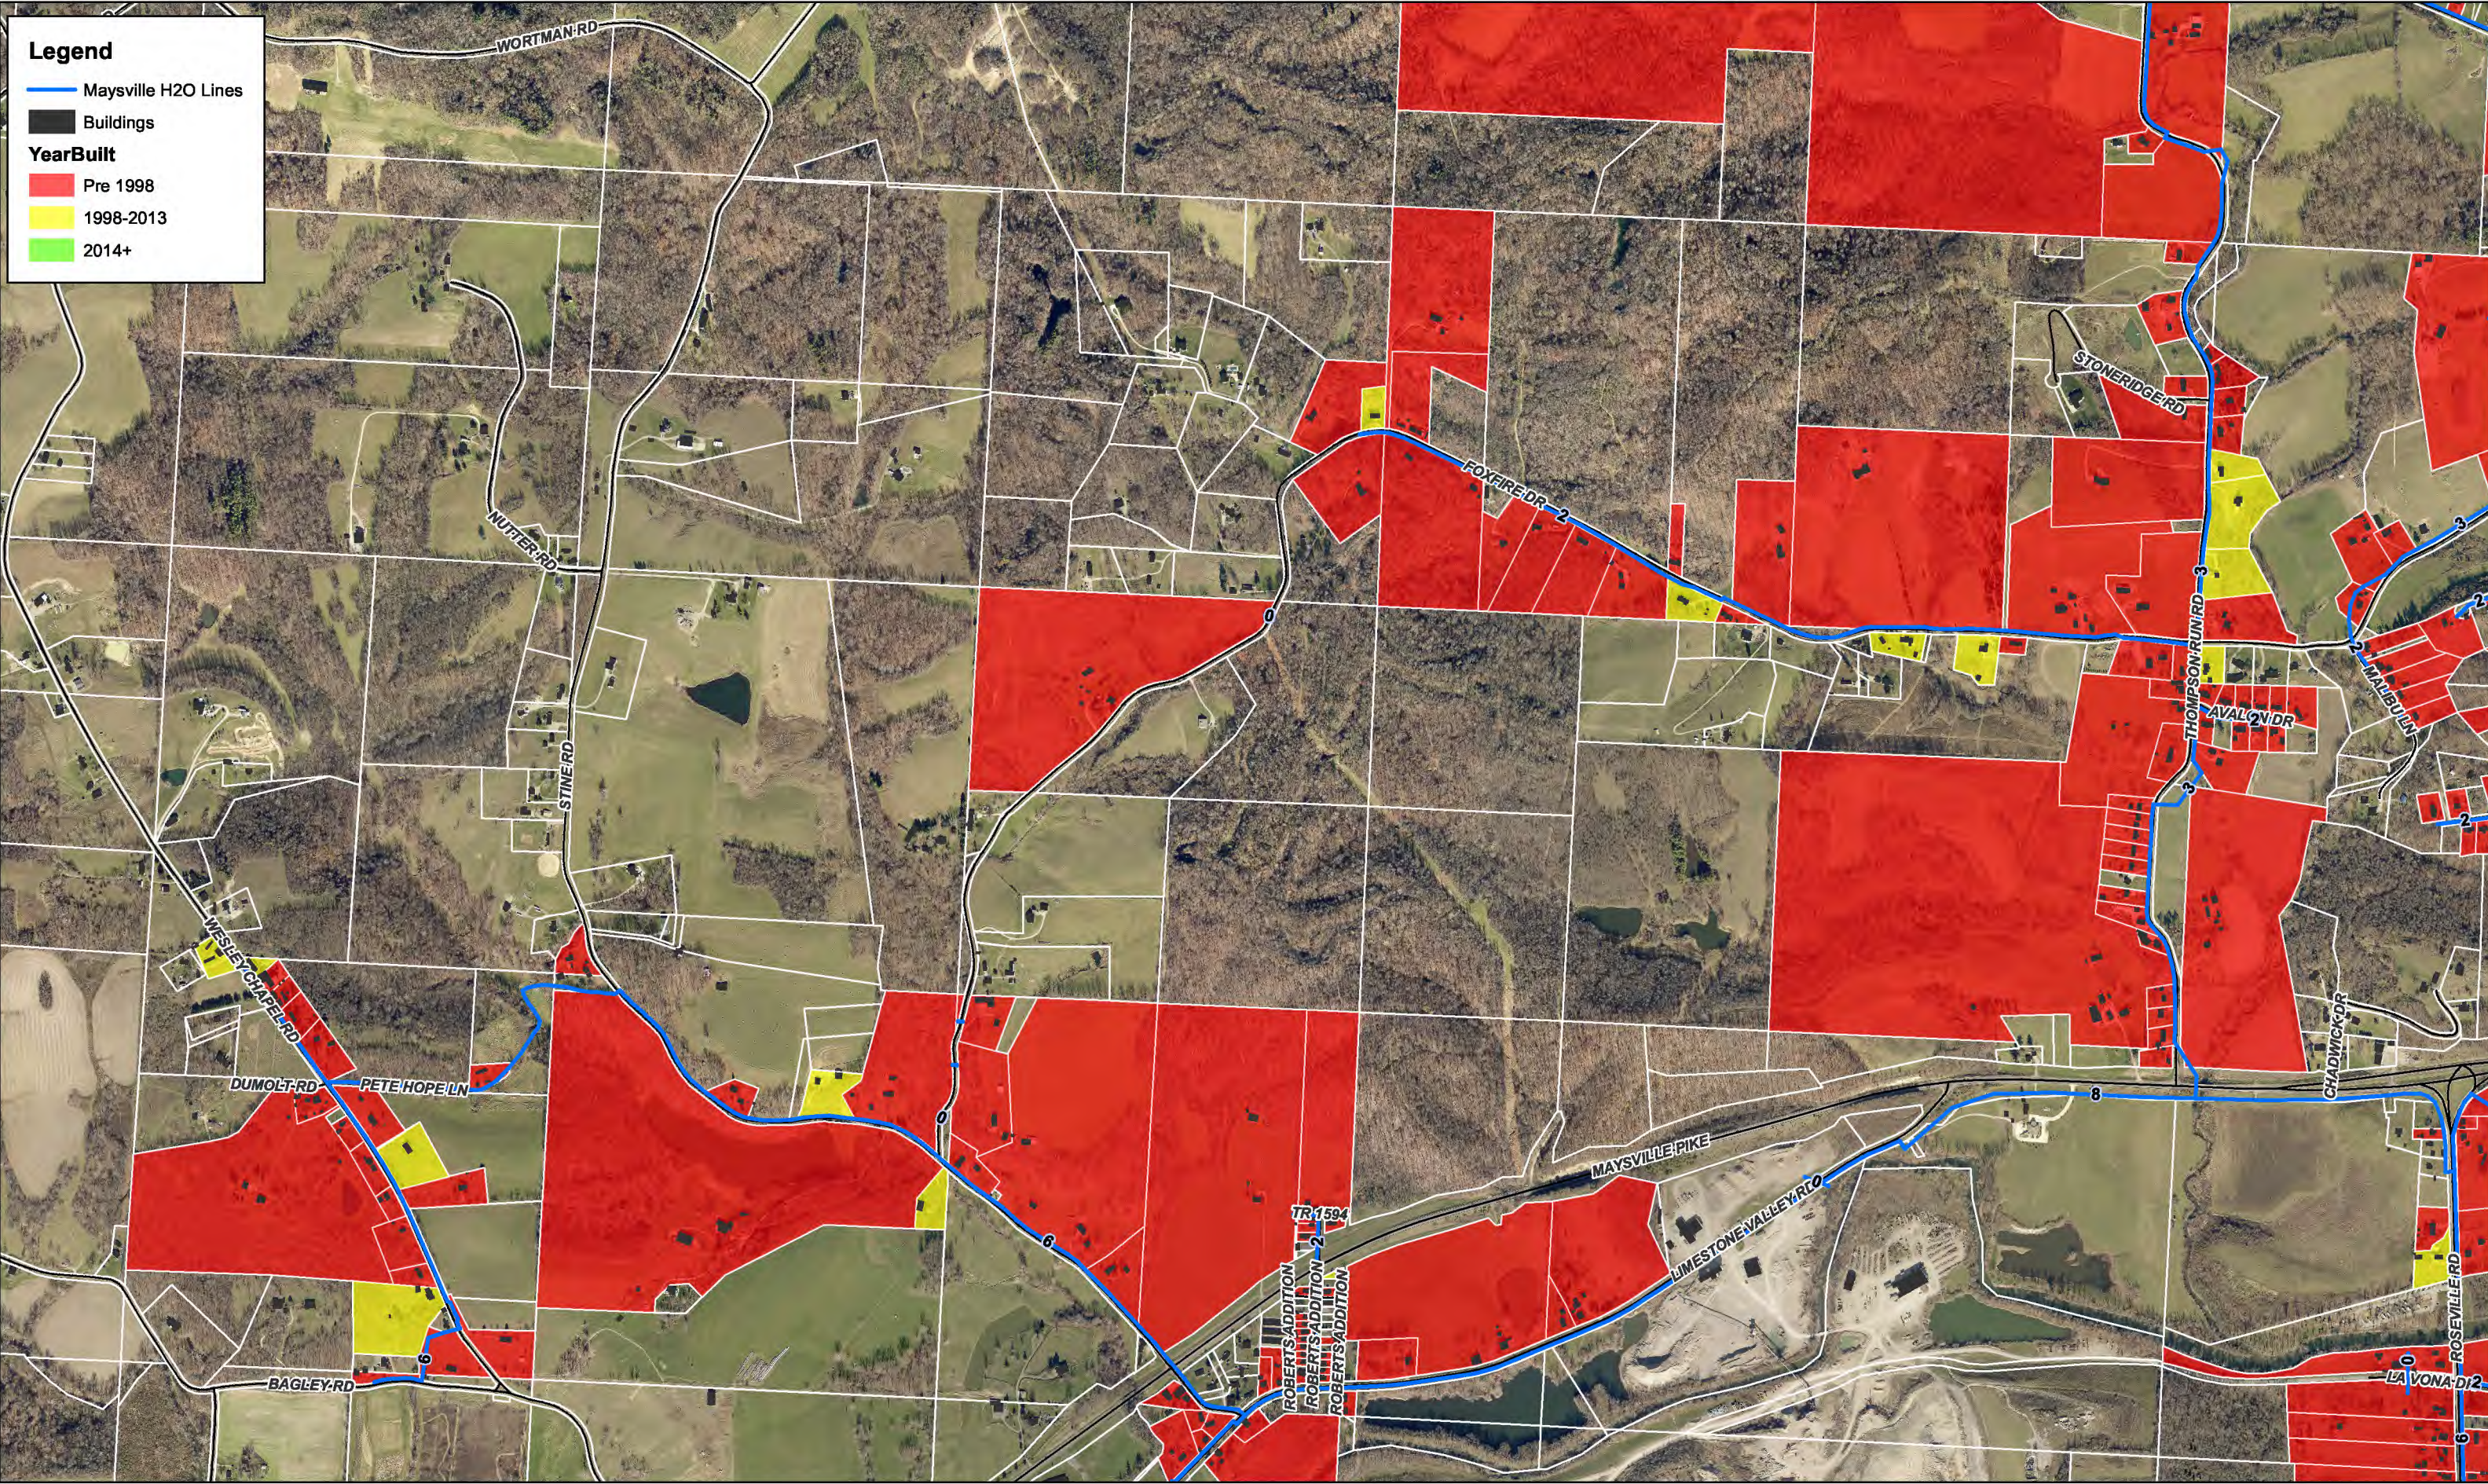

**Legend**

— Maysville H2O Lines

■ Buildings


**YearBuilt**

■ Pre 1998

■ 1998-2013

■ 2014+


Data and information contained herein is not warranted or guaranteed as to accuracy, completeness or suitability. Muskingum County assumes no liability regarding the use or misuse of this data and information.

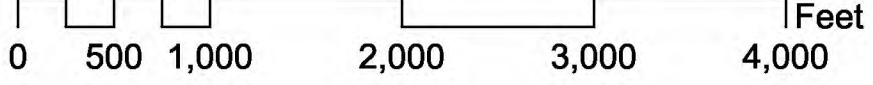







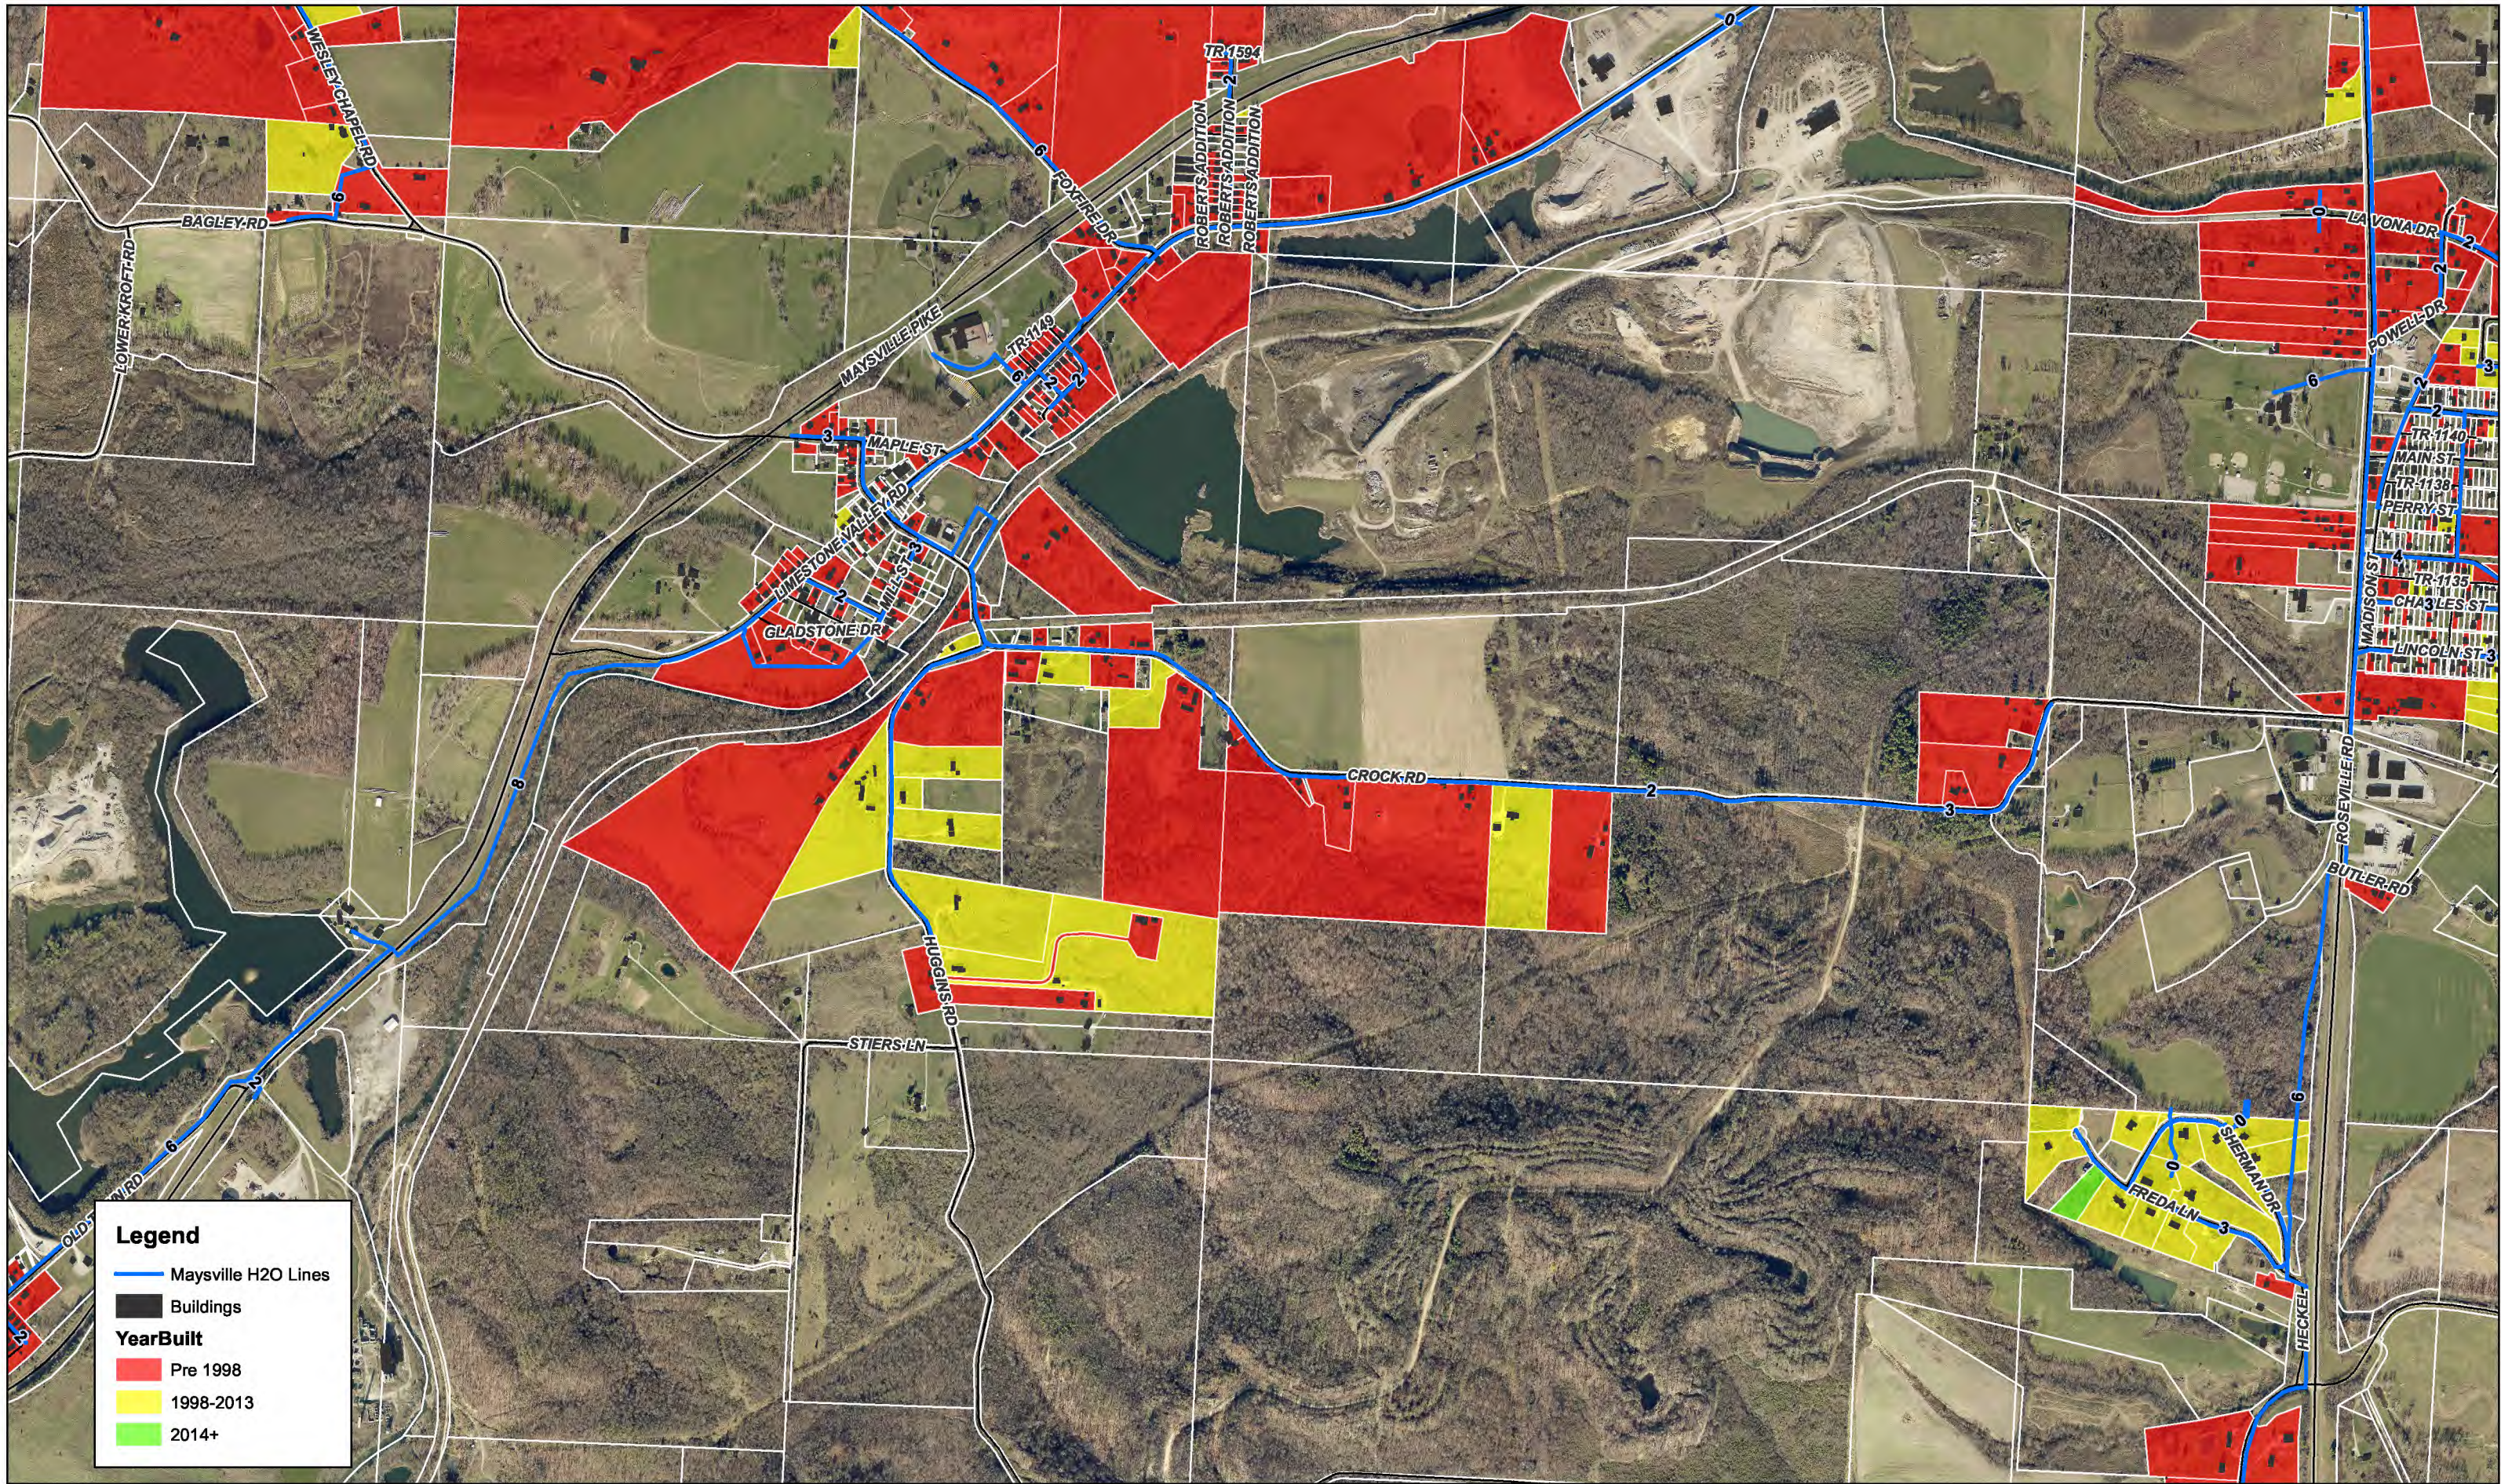

**Legend**

— Maysville H2O Lines

■ Buildings


**YearBuilt**

■ Pre 1998


■ 1998-2013

■ 2014+


Data and information contained herein is not warranted or guaranteed as to accuracy, completeness or suitability. Muskingum County assumes no liability regarding the use or misuse of this data and information.

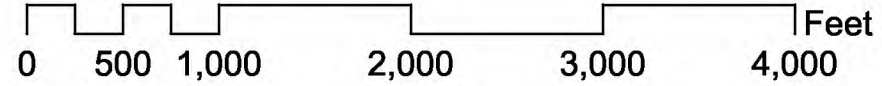




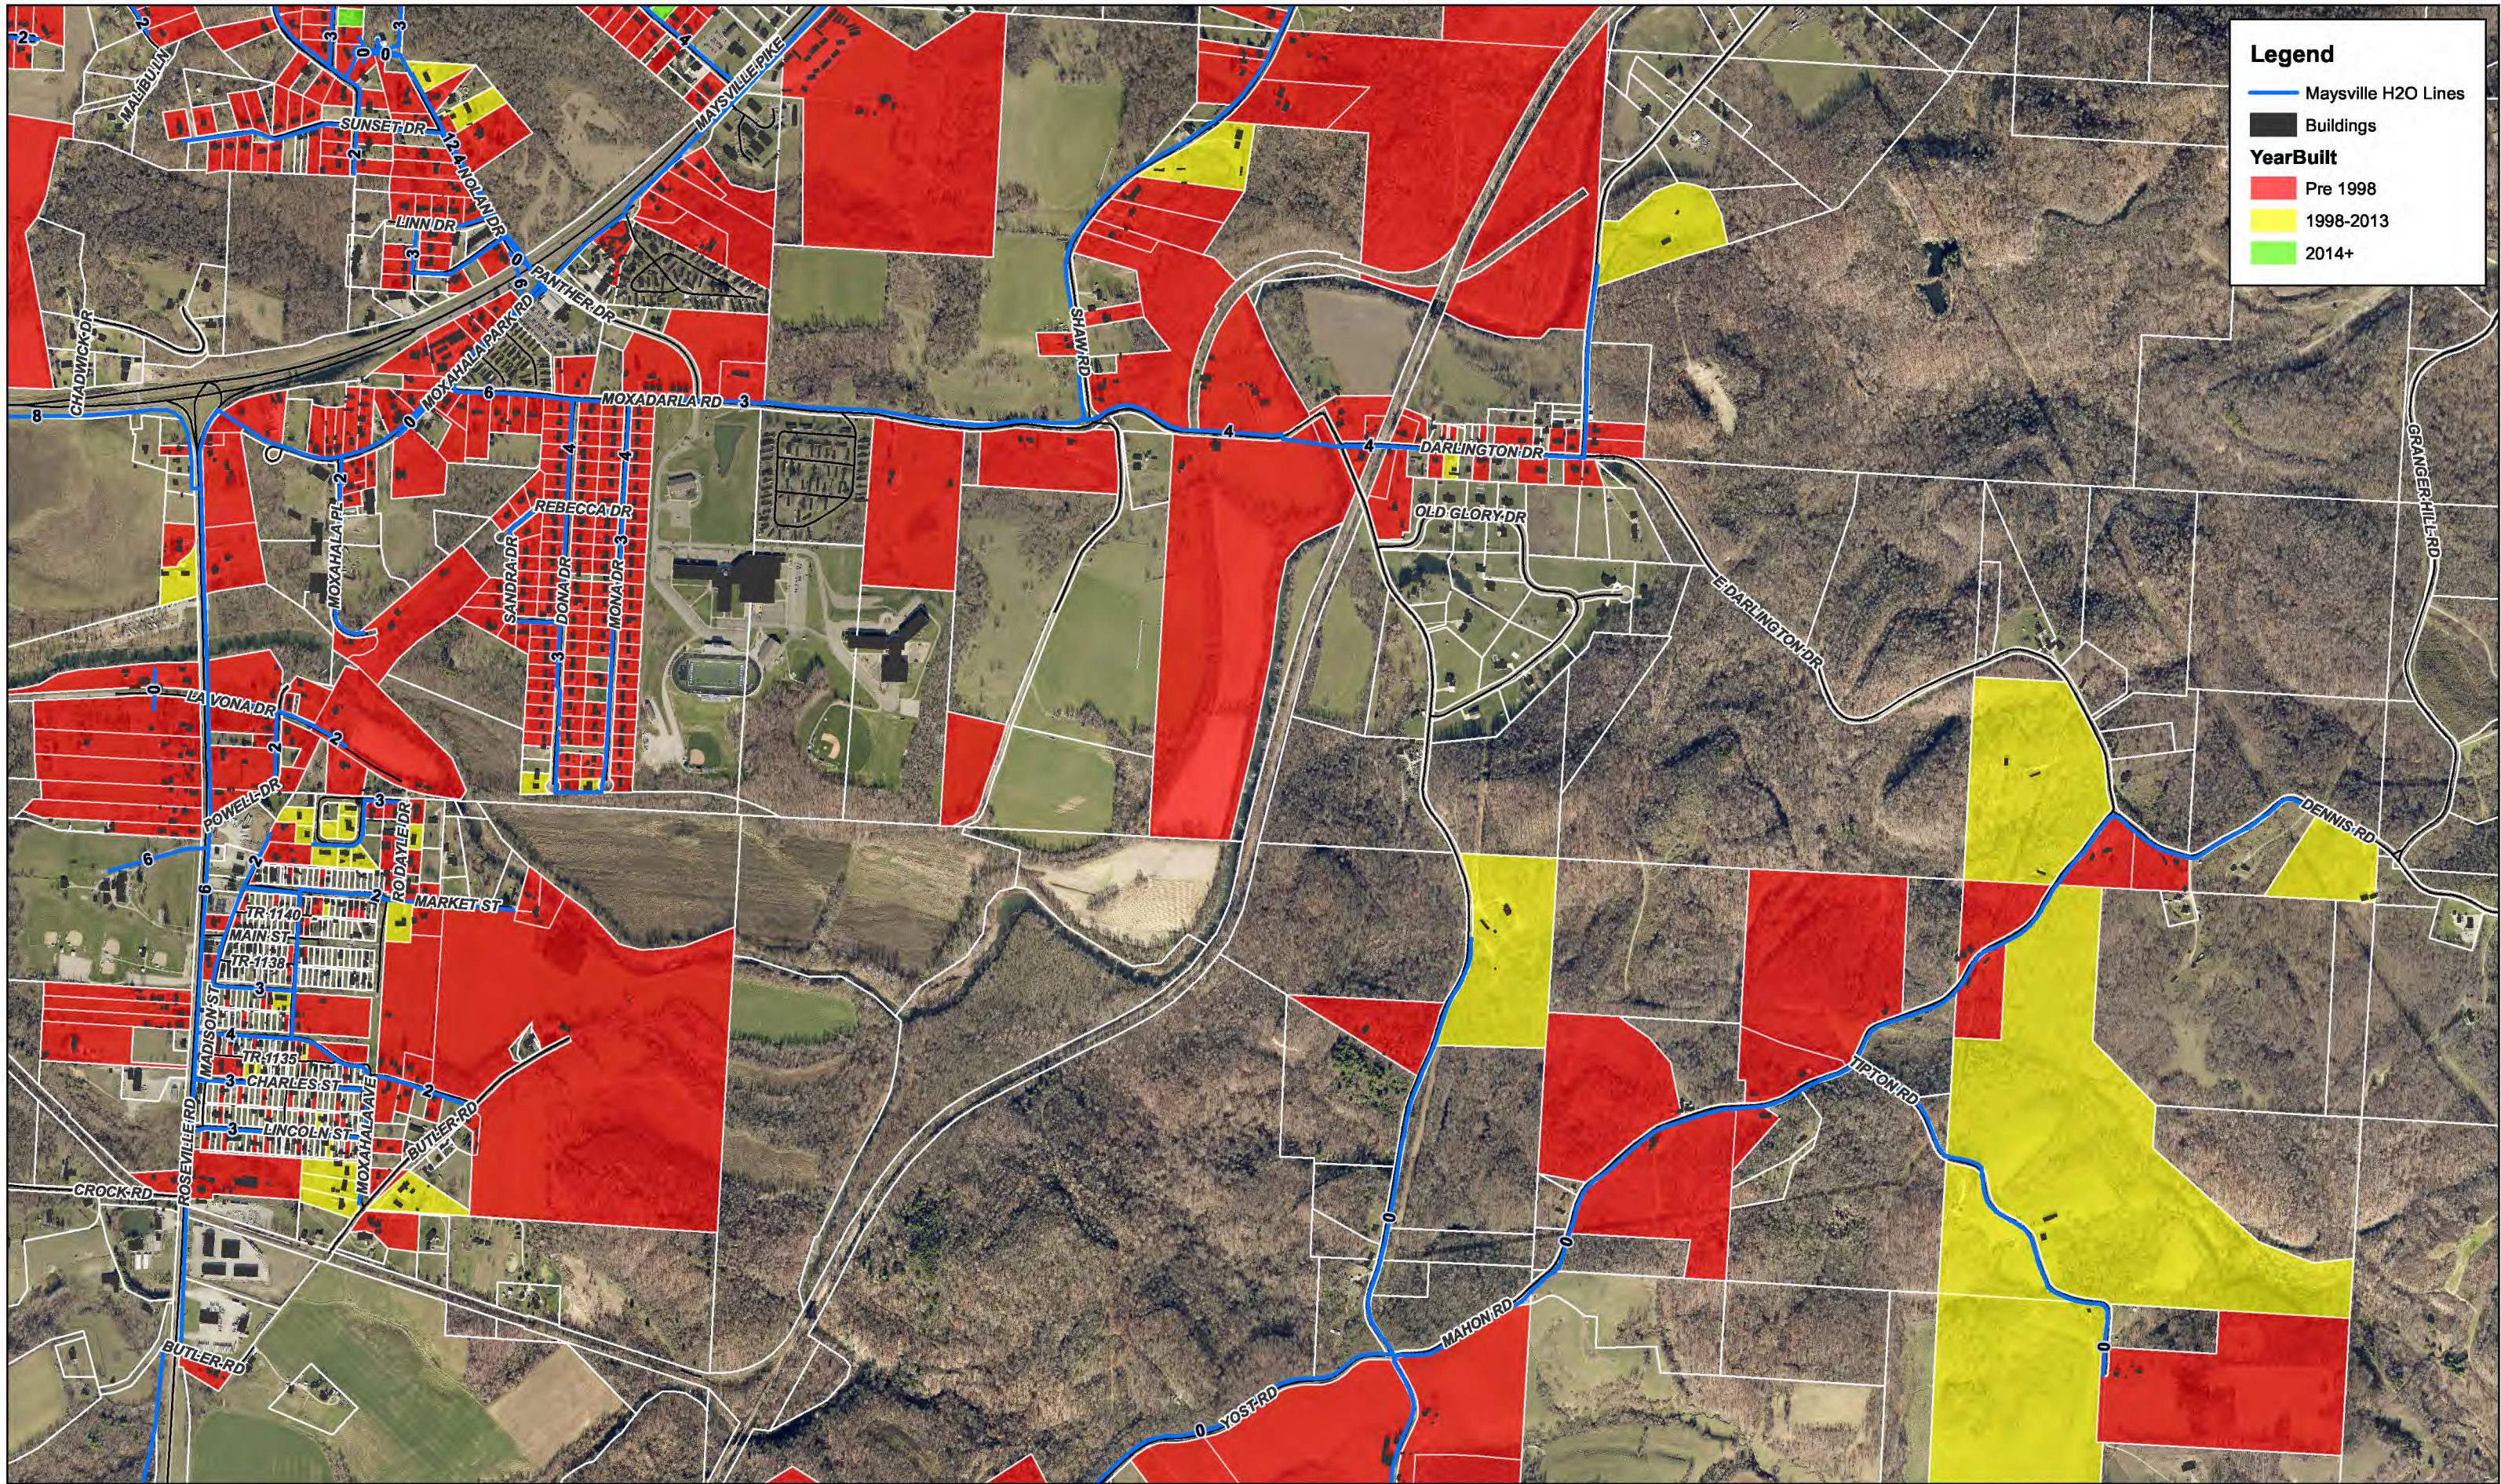


Data and information contained herein is not warranted or guaranteed as to accuracy, completeness or suitability. Muskingum County assumes no liability regarding the use or misuse of this data and information.

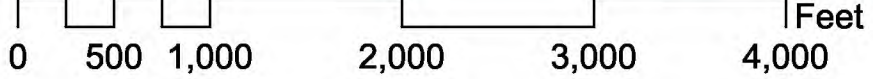




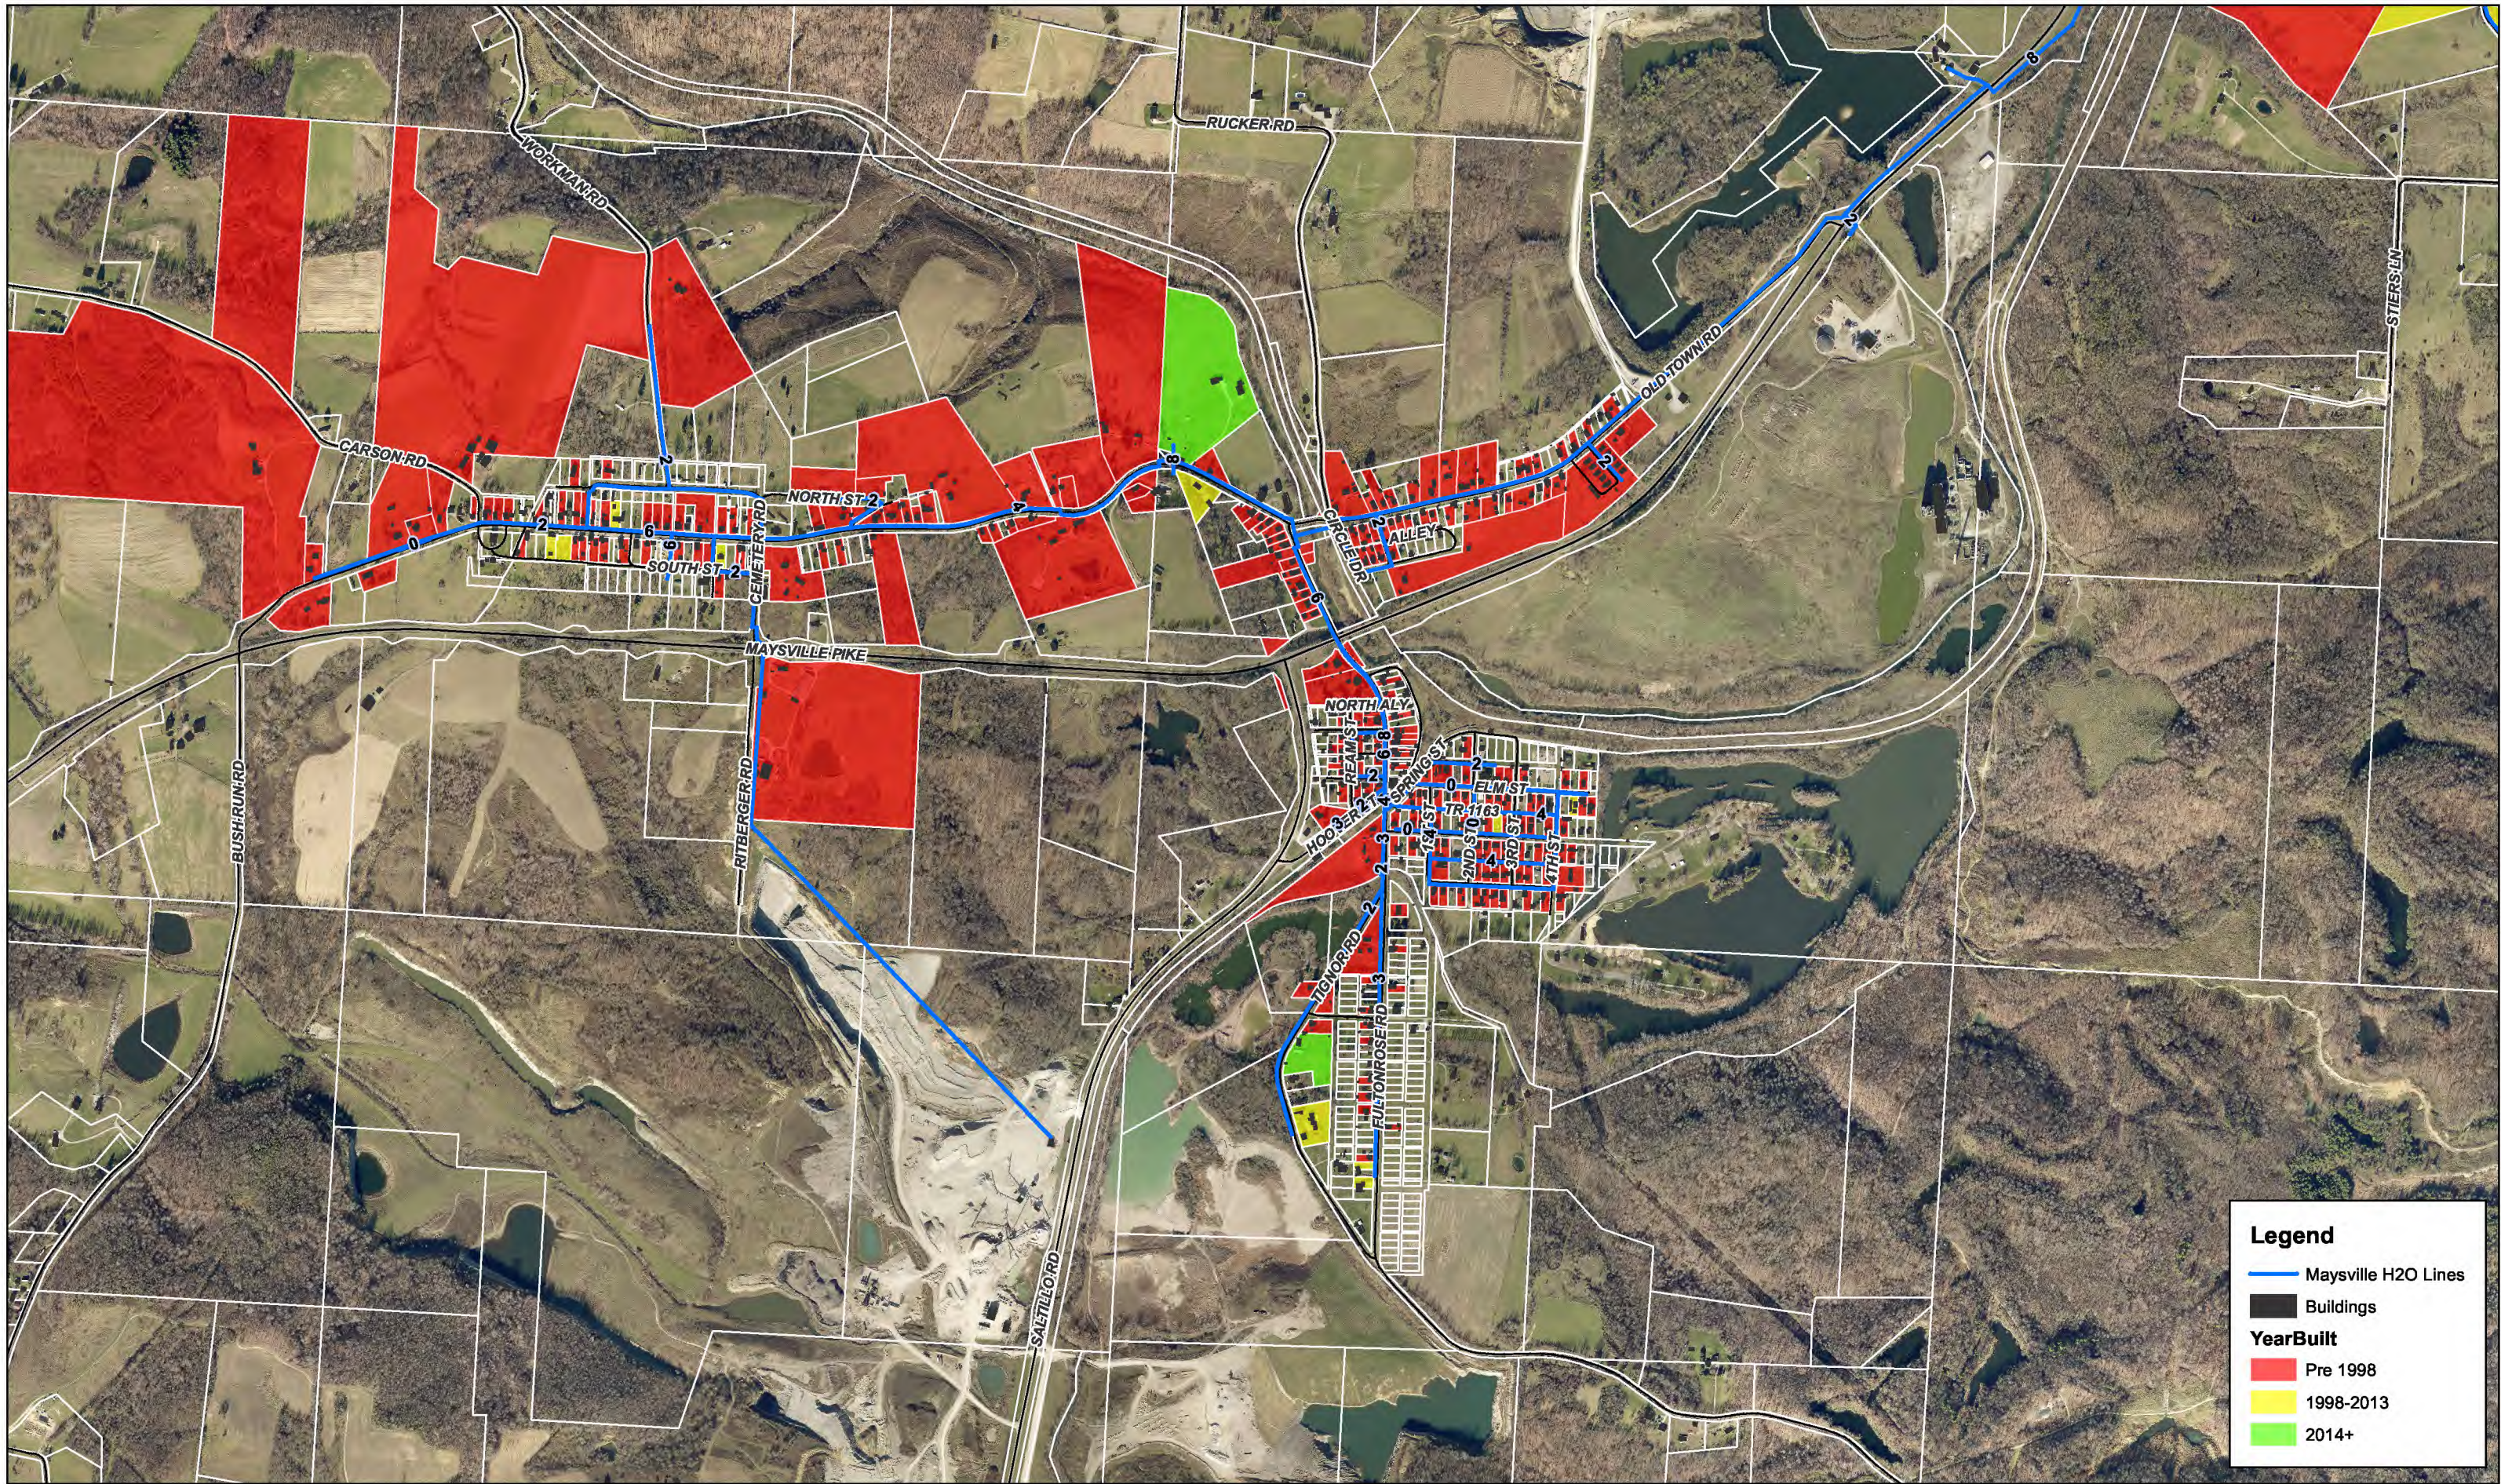

Data and information contained herein is not warranted or guaranteed as to accuracy, completeness or suitability. Muskingum County assumes no liability regarding the use or misuse of this data and information.

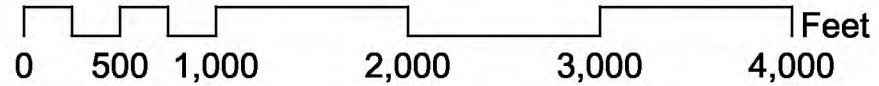



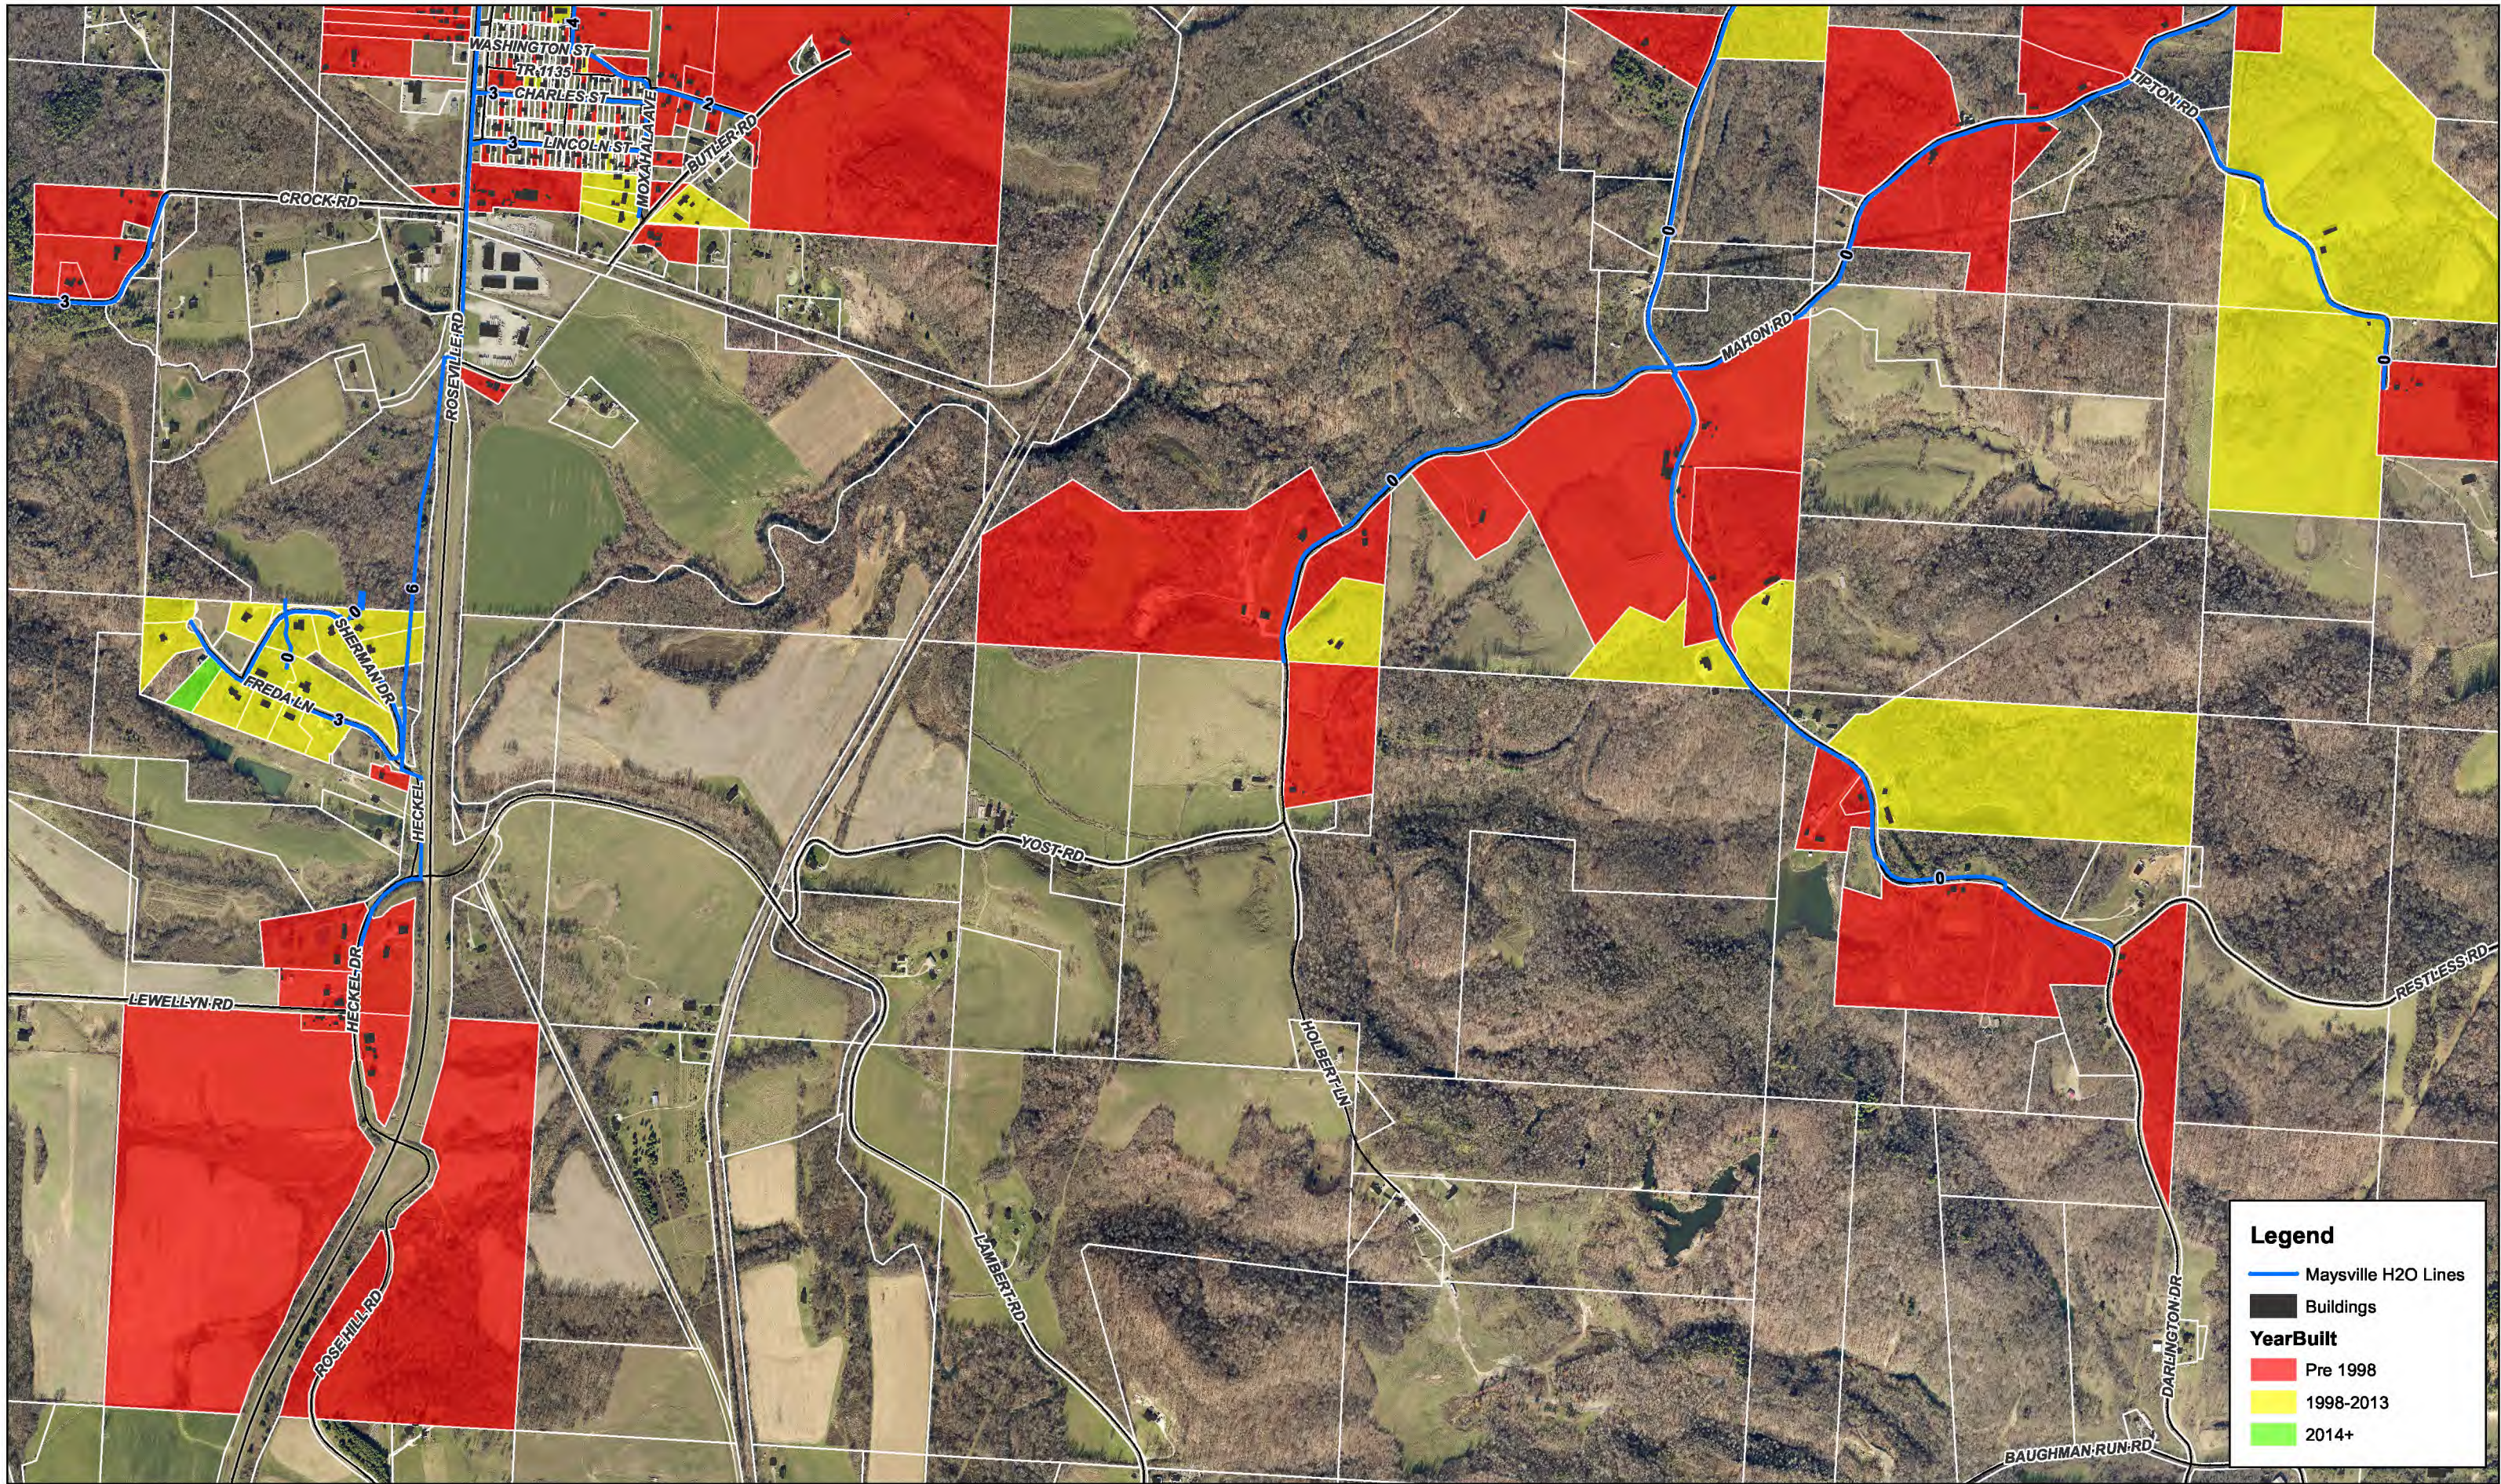

Data and information contained herein is not warranted or guaranteed as to accuracy, completeness or suitability. Muskingum County assumes no liability regarding the use or misuse of this data and information.