


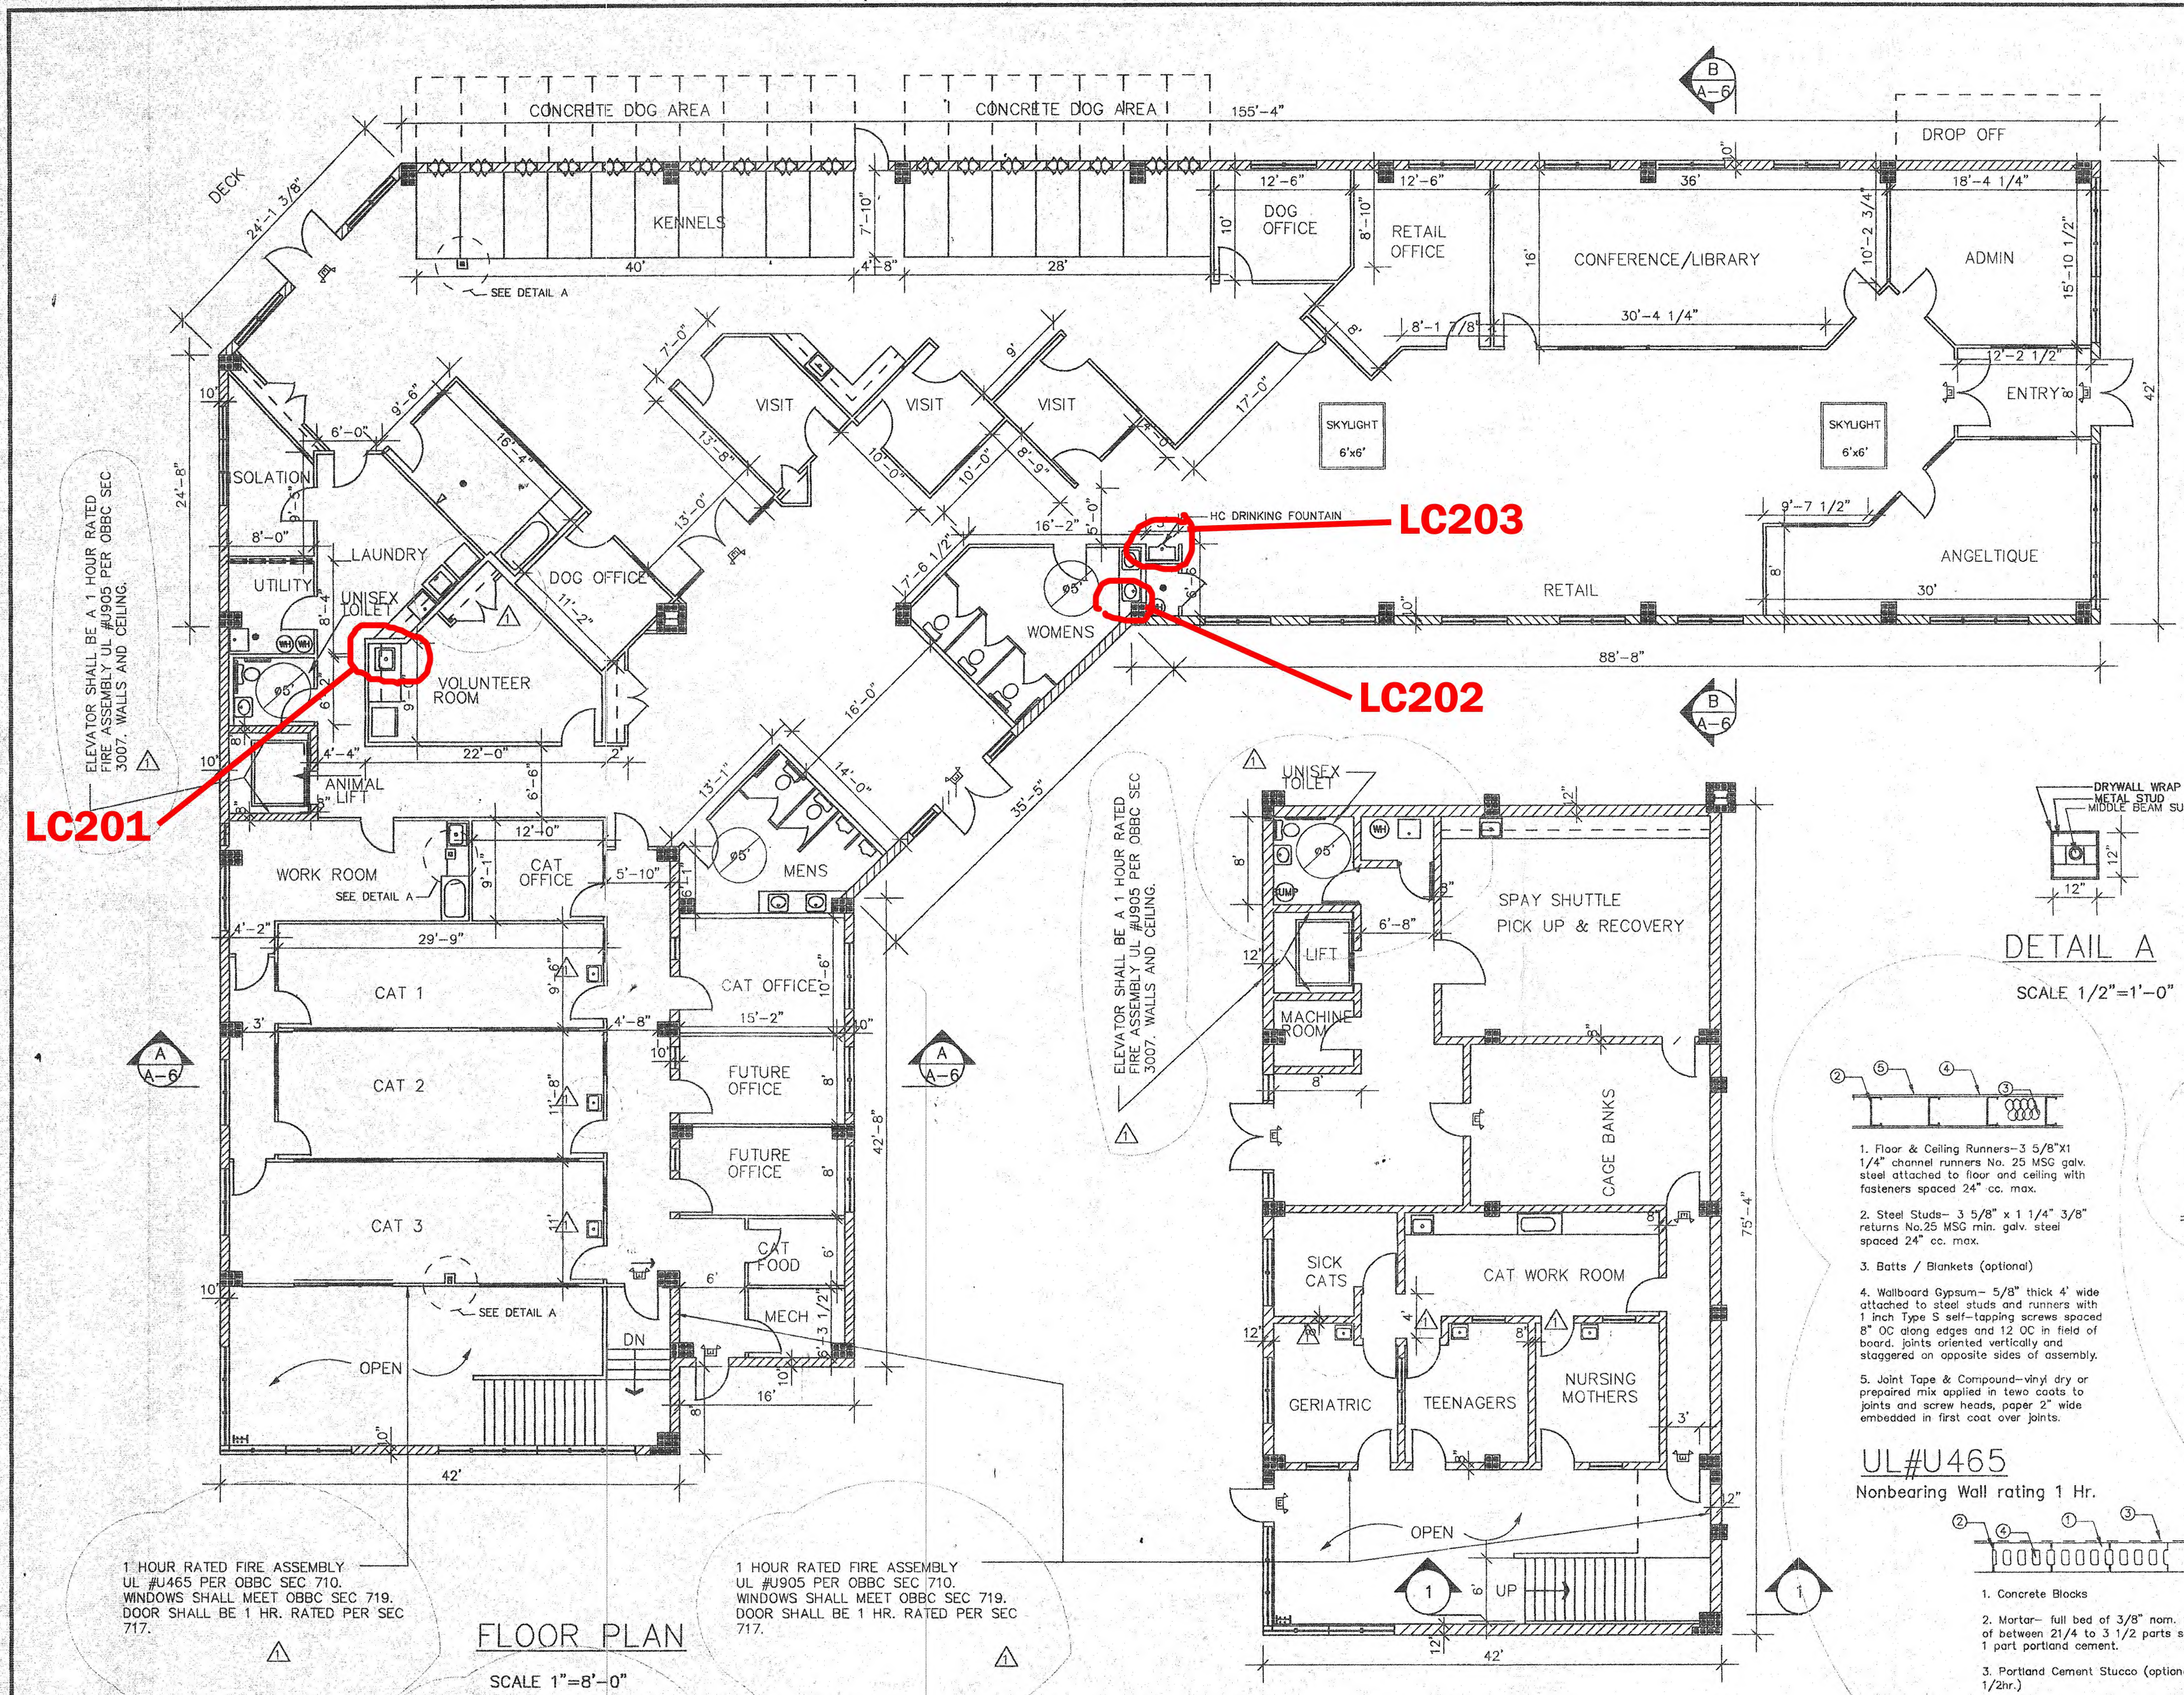


NOTES TO FLOOR PLAN

- DO NOT SCALE DRAWINGS FOR DIMENSIONS.
- ALL DIMENSIONS ARE TO FACE OF STUD WALL OR MASONRY UNLESS OTHERWISE NOTED.
- DOOR OPENINGS NOT LOCATED BY DIMENSIONS ARE EITHER CENTERED ON THE WALL OR ARE LOCATED AS FOLLOWS: STUD CONSTRUCTION- 4" FROM WALL TO FINISHED JAMB, MASONRY-NEAR AS POSSIBLE CONSISTENT WITH VERTICAL JOINTS.
- PROVIDE ADEQUATE BLOCKING AND ANCHORAGE FOR CEILING AND WALL MOUNTED EQUIPMENT.
- PAINT CEILING GRILLES, VENTS, ETC., TO MATCH SURROUNDING, UNLESS PRE-FINISHED OR NATURAL FINISH SPECIFIED.
- VERIFY ALL ROUGH-IN DIMENSIONS IN THE FIELD.
- INSTALL ALL EQUIPMENT IN STRICT ACCORDANCE TO MANUFACTURER'S PRINTED INSTRUCTIONS.
- ALL WORK AND MATERIALS SHALL BE ACCORDING TO CURRENT GOVERNING CODES, RULES AND REGULATIONS UNLESS MORE STRINGENT (COSTLY) METHODS AND/OR MATERIALS ARE SHOWN AND/OR SPECIFIED.


DETAIL A

SCALE 1/2"=1'-0"

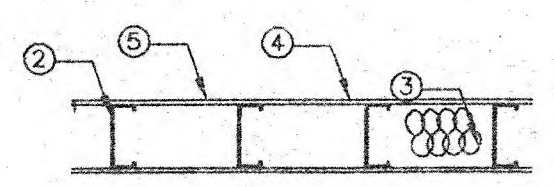


- Floor & Ceiling Runners-3 5/8"x1 1/4" channel runners No. 25 MSG galv. steel attached to floor and ceiling with fasteners spaced 24" cc. max.
- Steel Studs- 3 5/8" x 1 1/4" 3/8" returns No.25 MSG min. galv. steel spaced 24" cc. max.
- Batts / Blankets (optional)
- Wallboard Gypsum- 5/8" thick 4' wide attached to steel studs and runners with 1 inch Type S self-tapping screws spaced 8" OC along edges and 12 OC in field of board, joints oriented vertically and staggered on opposite sides of assembly.
- Joint Tape & Compound-vinyl dry or prepaired mix applied in two coats to joints and screw heads, paper 2" wide embedded in first coat over joints.

UL#U465
Nonbearing Wall rating 1 Hr.

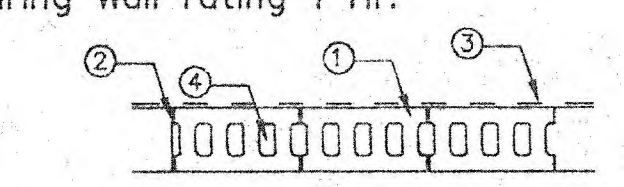

- Concrete Blocks
- Mortar- full bed of 3/8" nom. thick, of between 2 1/4 to 3 1/2 parts sand to 1 part portland cement.
- Portland Cement Stucco (optional - 1/2hr.)
- Loose Masonry fill (optional - 2hr.)

UL#U905
Bearing/nonbearing Wall rating 2 Hr.

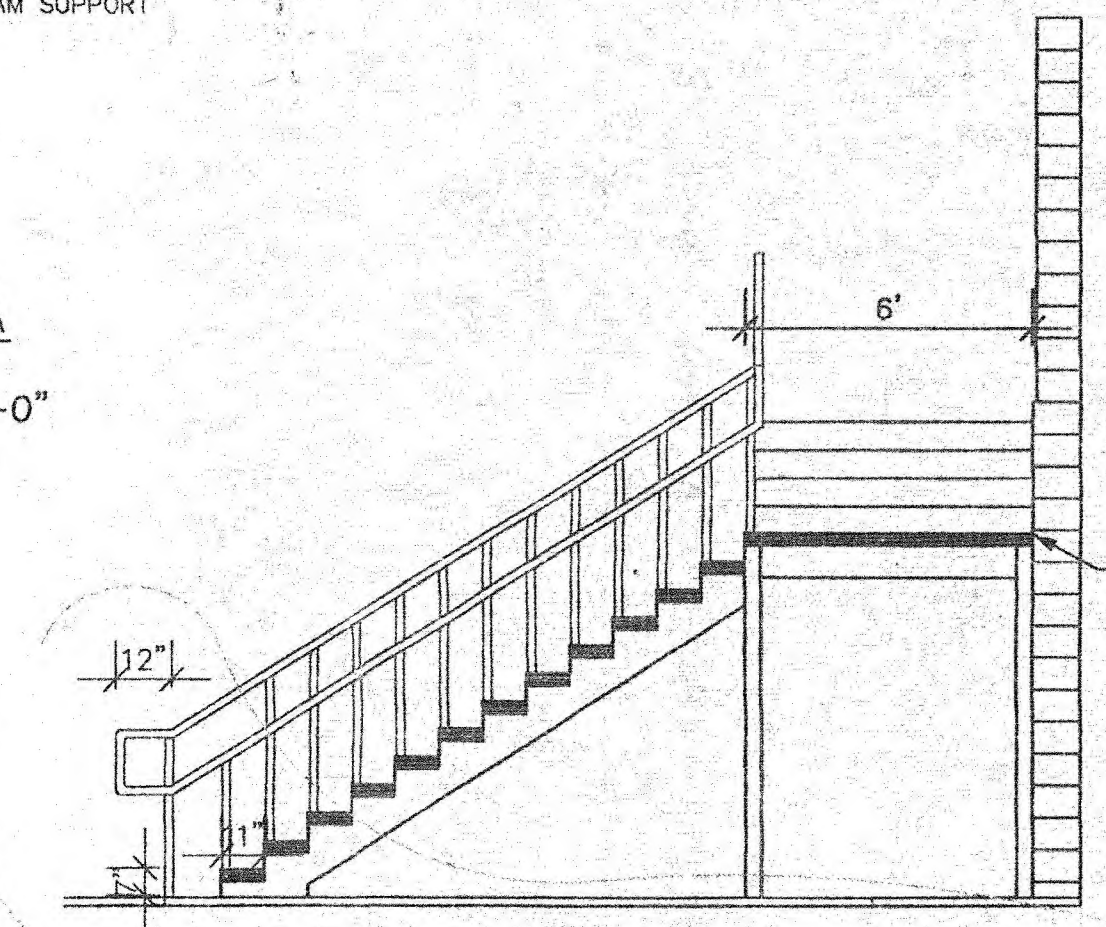

STAIRS AND HANDRAILS SHALL COMPLY WITH THE ADAAG. HANDRAILS SHALL EXTEND 12" BEYOND TOP RUN AND 12" PLUS ONE TREAD BEYOND BOTTOM.

SECTION 1-1

SCALE 1/4"=1'-0"

FLOOR PLAN

SCALE 1"=8'-0"

NOTE: THE MAXIMUM AGGREGATE WIDTH OF FIRE ASSEMBLY OPENINGS IS 25% AND ANY SINGLE OPENING SHALL NOT EXCEED 120 SQ. FT. PER OBBC SECTION 709.3.

LOWER FLOOR PLAN

SCALE 1"=8'-0"

ANGEL PLACE

4750 SOUTH RANGE ROAD
BEAVER TOWNSHIP, OHIO

DWG. TITLE: FLOOR PLAN

DR. BY: BLM

SCALE: 1/8"=1'-0"

JOB NO. 00A1

DATE: JAN 7, 2000

REVISIONS

20 JULY, 2000

McLEAN ENGINEERING, INC

PO BOX 282

NILES, OHIO 44446

PHONE: 544-3466

A3