


RE: Crestline City PWS
Report
Drinking Water Program
Crawford County
PWS ID: OH1700112

RECEIVED

MAR 03 2017

DDAGW - NWDO

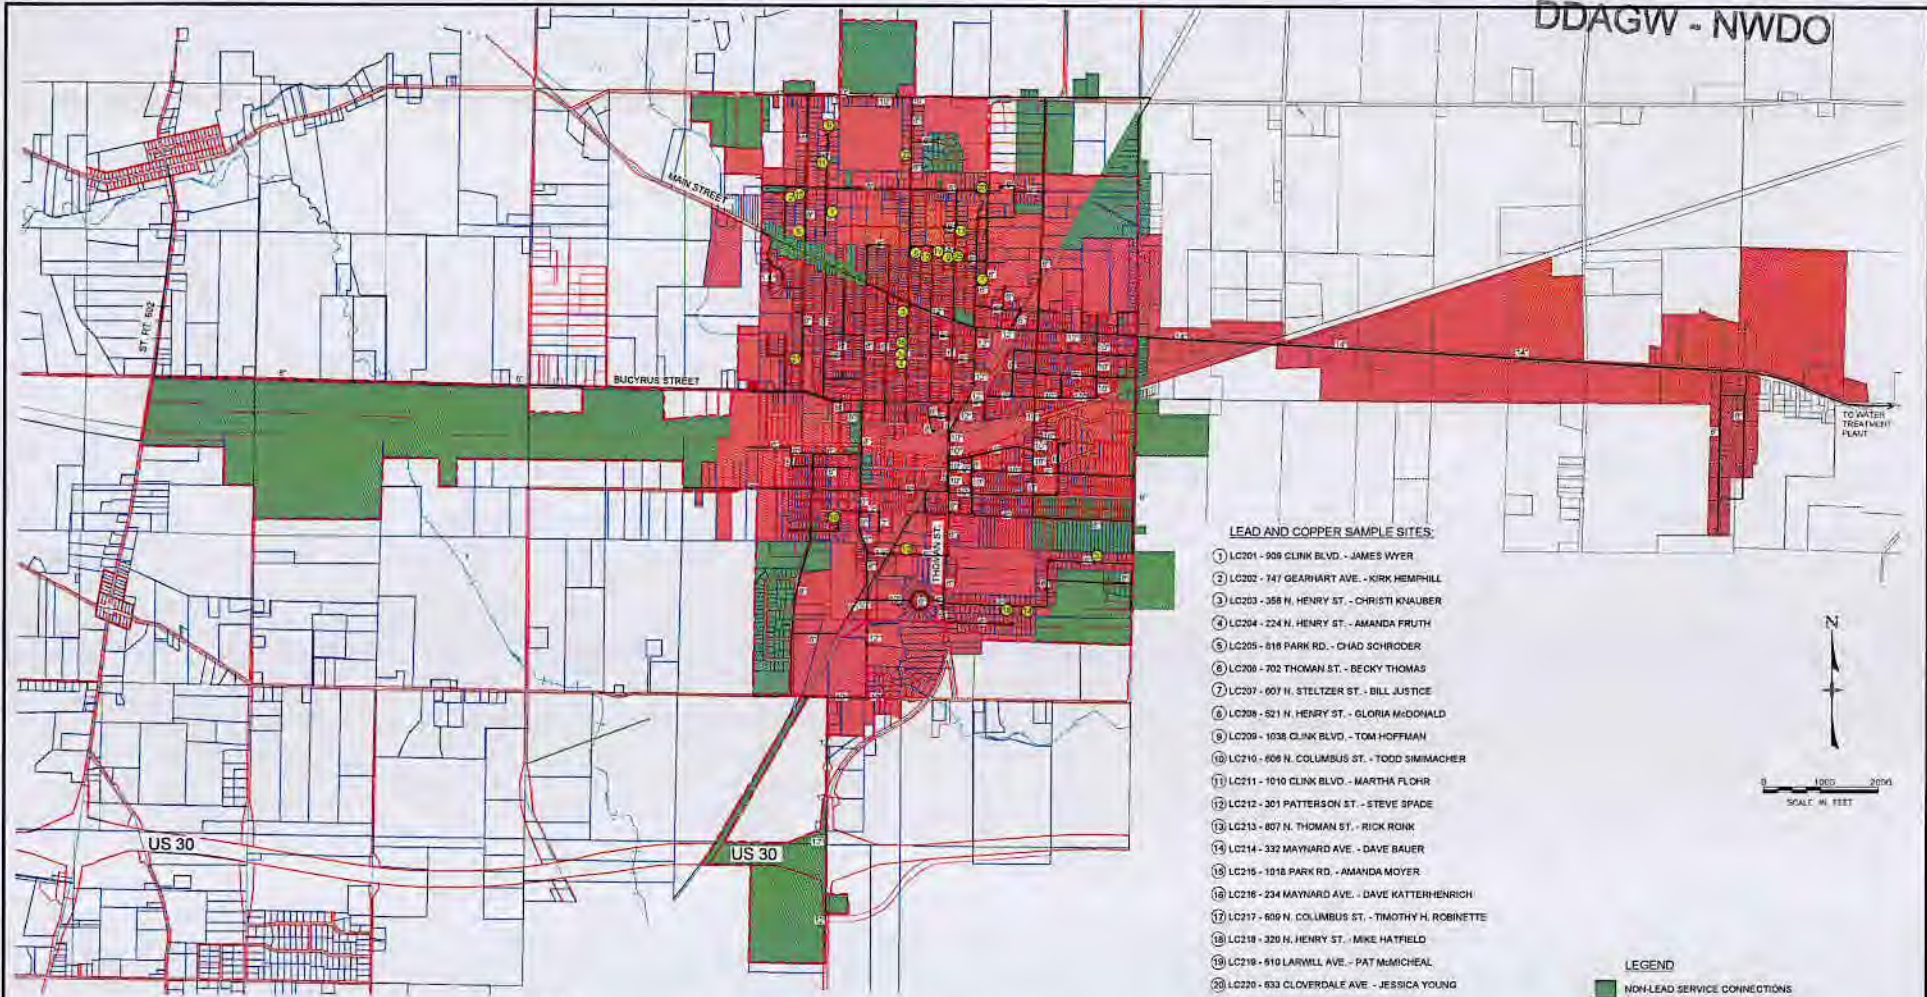

LEAD AND COPPER SAMPLE SITES:

- ① LC201 - 908 CLINK BLVD. - JAMES WYER
- ② LC202 - 747 GEARHART AVE. - KIRK HEMPHILL
- ③ LC203 - 358 N. HENRY ST. - CHRISTI KNAUBER
- ④ LC204 - 224 N. HENRY ST. - AMANDA FRUTH
- ⑤ LC205 - 616 PARK RD. - CHAD SCHROEDER
- ⑥ LC206 - 702 THOMAN ST. - BECKY THOMAS
- ⑦ LC207 - 607 N. SELTZER ST. - BILL JUSTICE
- ⑧ LC208 - 521 N. HENRY ST. - GLORIA MCDONALD
- ⑨ LC209 - 1038 CLINK BLVD. - TOM HOFFMAN
- ⑩ LC210 - 606 N. COLUMBUS ST. - TODD SIMMACHER
- ⑪ LC211 - 1010 CLINK BLVD. - MARTHA FLOHR
- ⑫ LC212 - 301 PATTERSON ST. - STEVE SPADE
- ⑬ LC213 - 807 N. THOMAN ST. - RICK ROHK
- ⑭ LC214 - 332 MAYNARD AVE. - DAVE BAUER
- ⑮ LC215 - 1816 PARK RD. - AMANDA MOYER
- ⑯ LC216 - 234 MAYNARD AVE. - DAVE KATTER-HENRICH
- ⑰ LC217 - 609 N. COLUMBUS ST. - TIMOTHY H. ROBINETTE
- ⑱ LC218 - 320 N. HENRY ST. - MIKE HATFIELD
- ⑲ LC219 - 610 LARWELL AVE. - PAT McMICHAEL
- ⑳ LC220 - 633 CLOVERDALE AVE. - JESSICA YOUNG
- ㉑ LC221 - 224 PARK RD. - STACY ZIER
- ㉒ LC222 - 816 N. HENRY ST. - FRANCES LIVINGOOD
- ㉓ LC223 - 1006 N. SELTZER ST. - CAMERON WAGNER
- ㉔ LC224 - 302 N. HENRY ST. - EMILY HATFIELD
- ㉕ LC225 - 121 DIAMOND ST. - TIMOTHY L. ROBINETTE

LEGEND

- NON-LEAD SERVICE CONNECTIONS
- LEAD SERVICE CONNECTIONS OR LEAD JOINT WATER MAINS
- LEAD AND COPPER SAMPLE SITES

NOTE:
 BUILDINGS IN OHIO BUILT PRIOR TO 1986 OR THAT USE PLUMBING MATERIAL OR SOLDER MANUFACTURED BEFORE 1986 MAY HAVE MATERIALS WITH GREATER THAN 8% LEAD AND ARE AT A HIGHER RISK OF CONTRIBUTING LEAD TO THE DRINKING WATER THAN MATERIALS MANUFACTURED AFTER 1986. IN ADDITION, BUILDINGS BUILT AND PLUMBING MATERIALS MANUFACTURED AFTER 2014 WERE REQUIRED TO HAVE LESS THAN 0.25% LEAD BY WEIGHT AND HAVE THE LOWEST RISK FOR CONTRIBUTING LEAD TO THE DRINKING WATER. IT SHOULD BE NOTED HOWEVER THAT, ALTHOUGH PROHIBITED, SOME USE OF LEADED SOLDER OR LEADED COMPONENTS MAY HAVE OCCURRED AFTER THE PROHIBITIONS BECAME EFFECTIVE.

EASEMENT REFERENCE				REVISIONS			Date Prepared By	
City	County	Reference	Creation	No.	Description	Approval	Date	

Makeever Associates, Inc.
 255 W. 10th St., Suite 100
 Crestline, OH 44829
 Phone: 419-285-1234

OVERALL LAYOUT

LEAD MAPPING IN DISTRIBUTION SYSTEM

PWS ID: OH1700112

Eng. File No. _____
 WP. ACC. NO. _____
 CONTRACT NO. _____
 COMPLETION DATE _____
 CONTRACTOR _____

VILLAGE OF CRESTLINE, OHIO

Scale: Horiz. = AS NOTED Vert. = AS NOTED Original Sheet Size = 24" x 36" Date: _____	Sheet No. = 1 of 1 S:\3117\025\001 Dwg. No. = 2317-25-001
--	---