

RE: Malinta Village
Report
Drinking Water Program
Henry County
PWS ID: OH3501403

WATER SYSTEM LEAD SERVICE MAP FOR

Village of Malinta

HENRY COUNTY, OHIO

WATER SERVICE LEGEND

	EXISTING PLASTIC WATER MAIN (NON-LEAD)
	PUBLIC SIDE = PLASTIC (NON-LEAD) PRIVATE SIDE = PLASTIC (NON-LEAD)
	PUBLIC SIDE = PLASTIC (NON-LEAD) PRIVATE SIDE = COPPER PIPING W/UNKNOWN FIXTURES/FITTINGS
	LEAD/COPPER SAMPLE TESTING LOCATIONS

BUILDING NOTE

IN ADDITION, BUILDINGS BUILT AND PLUMBING MATERIALS MANUFACTURED AFTER 2014 WERE REQUIRED TO HAVE LESS THAN 0.2% LEAD BY WEIGHT AND HAVE THE LOWEST RISK FOR CONTRIBUTING LEAD TO THE DRINKING WATER. IT SHOULD BE NOTED HOWEVER THAT, ALTHOUGH PROHIBITED, SOME USE OF LEADED SOLDER OR LEADED COMPONENTS MAY HAVE OCCURRED AFTER THE PROHIBITIONS BECAME EFFECTIVE.


LEAD/COPPER SAMPLE TESTING LOCATIONS

- 9122 CO. RD. L3, MALINTA, OH 43535
- 9104 CO. RD. L3, MALINTA, OH 43535
- 1043 STATE ROUTE 109, MALINTA, OH 43535
- 207 N. TURKEYFOOT, MALINTA, OH 43535
- 118 N. HENRY ST., MALINTA, OH 43535

RECEIVED

MAR 03 2017

DDAGW - NWDO

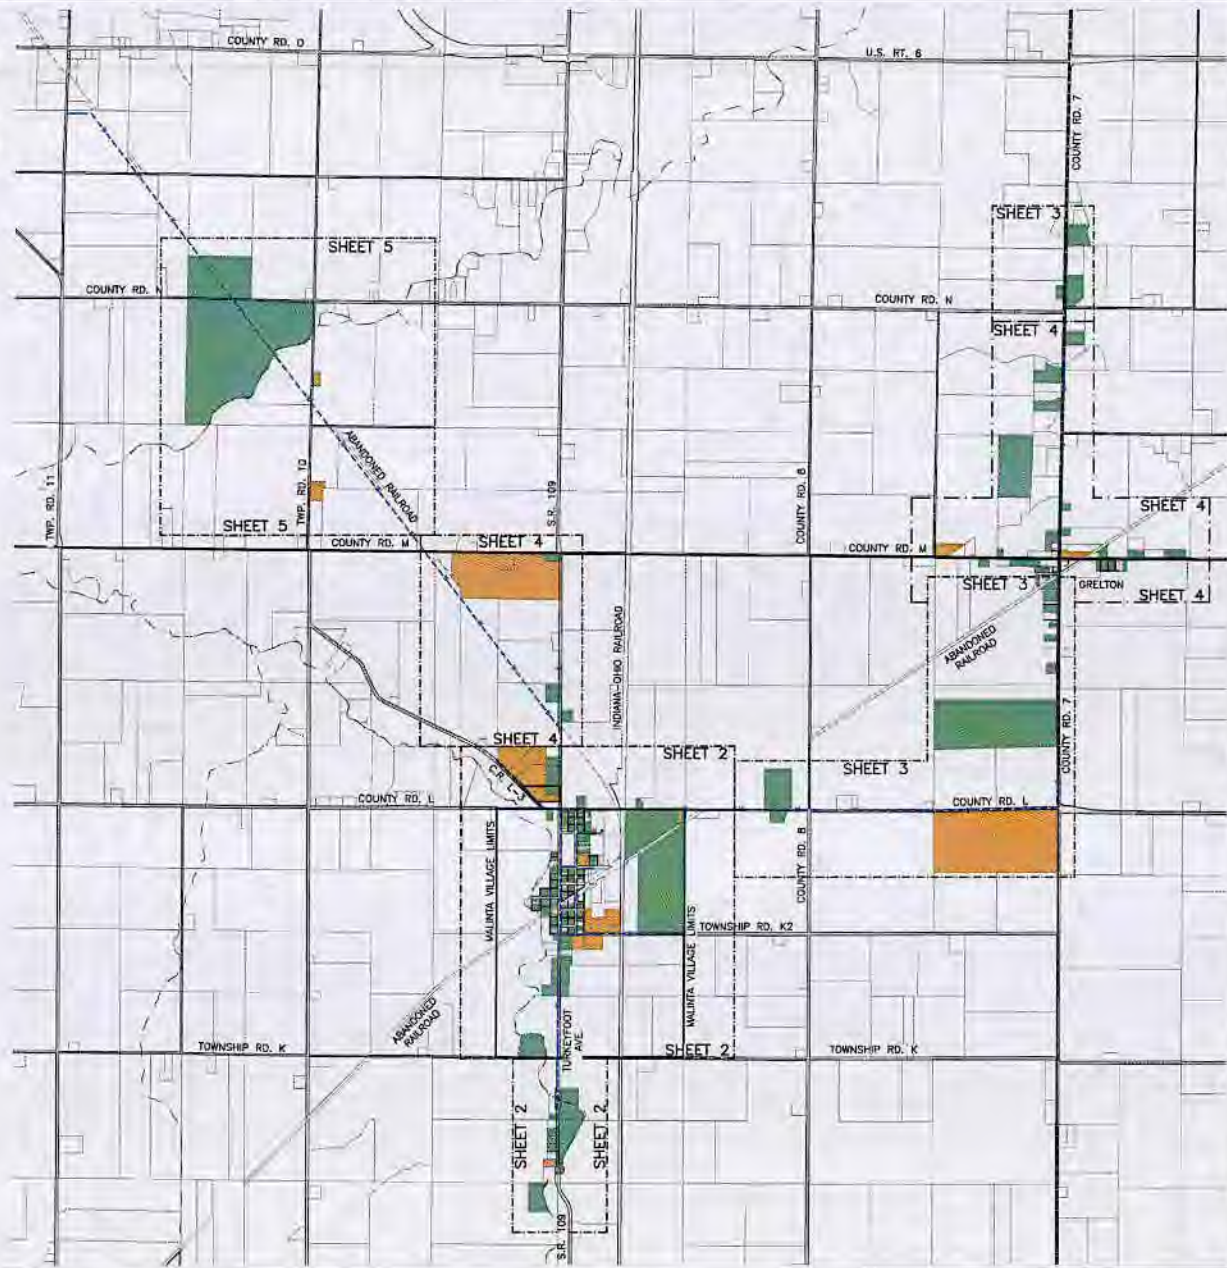



FellerFinn
ASSOCIATES, INC.
Engineers • Surveyors

DATE	
BY	
CHECKED	
APPROVED	

LEAD SERVICE MAP
DRAWING INDEX
VILLAGE OF MALINTA
PUBLIC WATER SYSTEM

DATE	
SCALE	1" = 1,200'
DATE	2-28-17
SCALE	RCS
REG. NO.	10E06386
PROJECT	10-08186500A1
SHEET	1 OF 5


WATER SERVICE LEGEND

	EXISTING PLASTIC WATER MAIN (NON-LEAD)
	PUBLIC SIDE = PLASTIC (NON-LEAD) PRIVATE SIDE = PLASTIC (NON-LEAD)
	PUBLIC SIDE = PLASTIC (NON-LEAD) PRIVATE SIDE = COPPER PIPING W/UNKNOWN FIXTURES/FITTINGS
	LEAD/COPPER SAMPLE TESTING LOCATIONS


BUILDING NOTE

IN ADDITION, BUILDINGS BUILT AND PLUMBING MATERIALS MANUFACTURED AFTER 2014 WERE REQUIRED TO HAVE LESS THAN 0.20% LEAD BY WEIGHT AND HAVE THE LOWEST RISK FOR CONTRIBUTING LEAD TO THE DRINKING WATER. IT SHOULD BE NOTED HOWEVER THAT, ALTHOUGH PROHIBITED, SOME USE OF LEADED SOLDER OR LEADED COMPONENTS MAY HAVE OCCURRED AFTER THE PROHIBITIONS BECAME EFFECTIVE.

LEAD/COPPER SAMPLE TESTING LOCATIONS

- 9122 CO. RD. L3, MALINTA, OH 43535
- 9194 CO. RD. L5, MALINTA, OH 43535
- LD43 STATE ROUTE 109, MALINTA, OH 43535
- 207 N. TURKEYFOOT, MALINTA, OH 43535
- 118 N. HENRY ST., MALINTA, OH 43535

MATCH LINE A-A (SEE THIS SHEET)

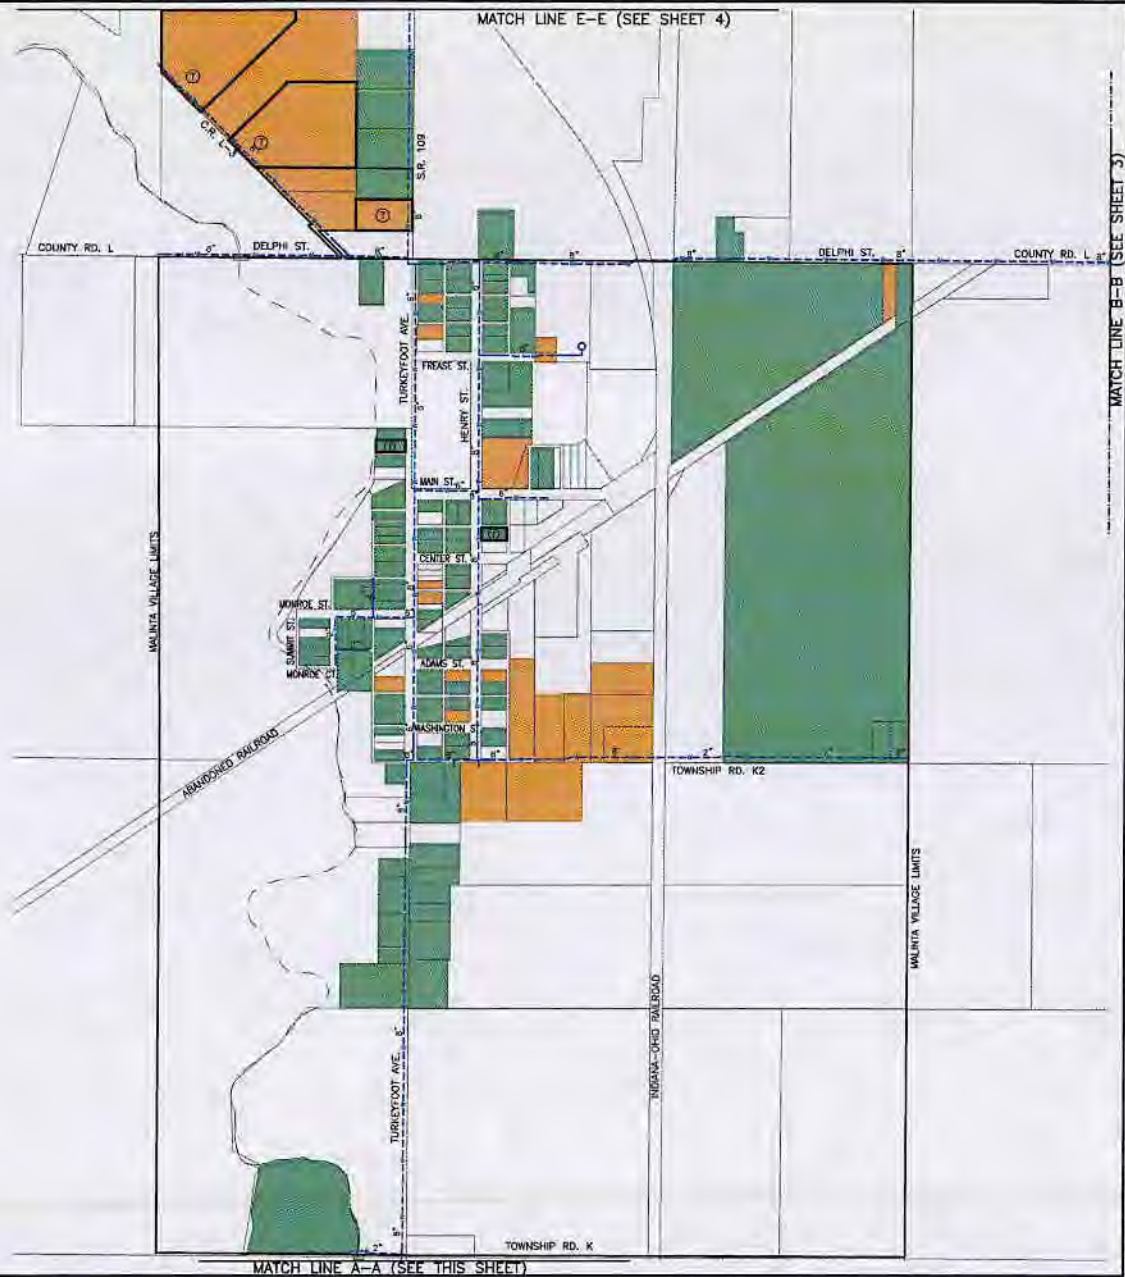

LEAD SERVICE MAP


FellerFinch
ASSOCIATES, INC.
Engineers • Surveyors

SECTION	

LEAD SERVICE MAP
VILLAGE OF MALINTA
PUBLIC WATER SYSTEM

TITLE
PROJECT

DESIGNED	DATE
DRAWN BY	SCALE: 1" = 300'
CHECKED BY	DATE: 2-26-17
PROJECT NO.	DRAWN BY: RDS
DATE: 10/28/16	CHECKED BY: JLD/SJD
DRAWING NO.: 10-08386050041	DATE: 10-28-16

RECEIVED

MAR 03 2017

DDAGW - NWDO

P:\mwr\10286050041_DWG\10286050041.dwg, 2/27/2017 4:27:34 AM, P:\mwr

RECEIVED

MAR 03 2017

DDAGW - NWDO



BUILDING NOTE:
 BUILDINGS IN OHIO BUILT PRIOR TO 1998 OR THAT USE PLUMBING MATERIAL OR SOLDER MANUFACTURED BEFORE 1998 MAY HAVE MATERIALS WITH GREATER THAN 8% LEAD AND ARE AT A HIGHER RISK OF CONTRIBUTING LEAD TO THE DRINKING WATER THAN MATERIALS MANUFACTURED AFTER 1998. IN ADDITION, BUILDINGS BUILT AND PLUMBING MATERIALS MANUFACTURED AFTER 2014 WERE REQUIRED TO HAVE LESS THAN 0.25% LEAD BY WEIGHT AND HAVE THE LOWEST RISK FOR CONTRIBUTING LEAD TO THE DRINKING WATER. IT SHOULD BE NOTED HOWEVER THAT, ALTHOUGH PROHIBITED, SOME USE OF LEADED SOLDER OR LEADED COMPONENTS MAY HAVE OCCURRED AFTER THE PROHIBITIONS BECAME EFFECTIVE.

WATER SERVICE LEGEND

- EXISTING PLASTIC WATER MAIN (NON-LEAD)
- PUBLIC SIDE = PLASTIC (NON-LEAD)
- PRIVATE SIDE = PLASTIC (NON-LEAD)
- PUBLIC SIDE = PLASTIC (NON-LEAD)
- PRIVATE SIDE = COPPER PIPING W/ UNKNOWN FIXTURES/FITTINGS
- LEAD/COPPER SAMPLE TESTING LOCATIONS





1083 Woodlands Drive, Maumee, Ohio 43537
 Phone: (419) 863-3600
 Fax: (419) 863-2682

FellerFinch
 & ASSOCIATES, INC.
 Engineers • Surveyors

SECTION	DATE

LEAD SERVICE MAP

**VILLAGE OF MALINTA
 PUBLIC WATER SYSTEM**

DATE:

SCALE: 1" = 300'

DATE: 2-28-17

PROJECT: RCS







PROJECT: SUD (City) SUD


PROJECT: 10083586

DRAWN: 10-08-368500001

SHEET **3** OF **5**

WATER SERVICE LEGEND

 -  EXISTING PLASTIC WATER MAIN (NON-LEAD)
-  PUBLIC SIDE = PLASTIC (NON-LEAD)
-  PRIVATE SIDE = PLASTIC (NON-LEAD)
-  PUBLIC SIDE = PLASTIC (NON-LEAD)
-  PRIVATE SIDE = COPPER PIPING W/ UNKNOWN FIXTURES/FITTINGS
-  LEAD/COPPER SAMPLE TESTING LOCATIONS

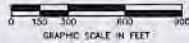


BUILDING NOTE:
 BUILDINGS IN OHIO BUILT PRIOR TO 1998 OR THAT USE PLUMBING MATERIAL OR SOLDER MANUFACTURED BEFORE 1998 MAY HAVE MATERIALS WITH GREATER THAN 8% LEAD AND ARE AT A HIGHER RISK OF CONTRIBUTING LEAD TO THE DRINKING WATER THAN MATERIALS MANUFACTURED AFTER 1998. IN ADDITION, BUILDINGS BUILT AND PLUMBING MATERIALS MANUFACTURED AFTER 2014 WERE REQUIRED TO HAVE LESS THAN 0.25% LEAD BY WEIGHT AND HAVE THE LOWEST RISK FOR CONTRIBUTING LEAD TO THE DRINKING WATER. IT SHOULD BE NOTED HOWEVER THAT, ALTHOUGH PROHIBITED, SOME USE OF LEADED SOLDER OR LEADED COMPOUNDS MAY HAVE OCCURRED AFTER THE PROHIBITIONS BECAME EFFECTIVE.

MATCH LINE D-D (SEE SHEET 3)

MATCH LINE F-F (SEE SHEET 5)



MATCH LINE E-E (SEE SHEET 2)

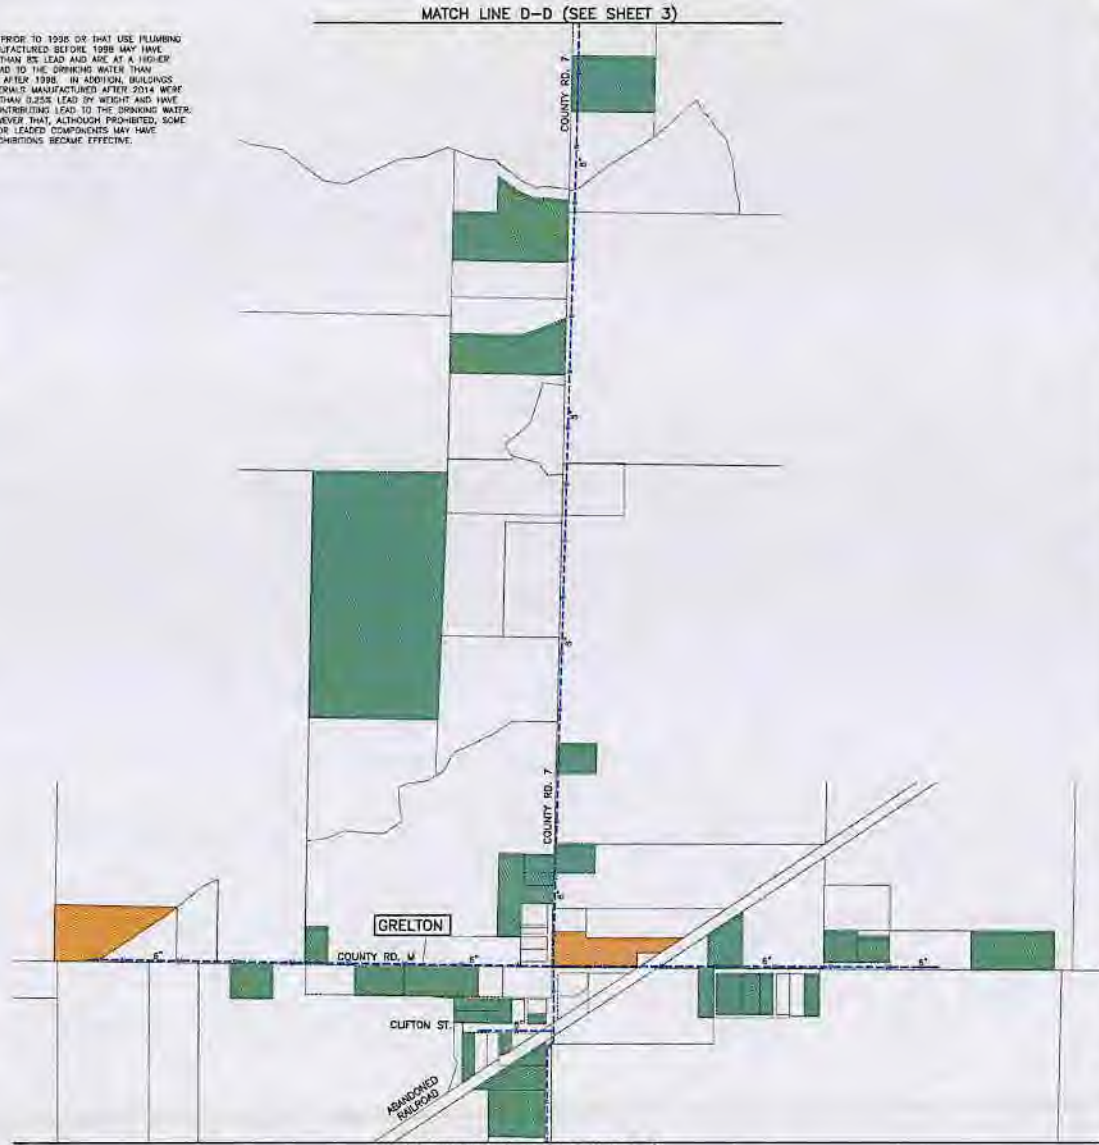

MATCH LINE C-C (SEE SHEET 3)





LEAD SERVICE MAP
 VILLAGE OF MALINTA
 PUBLIC WATER SYSTEM

SIGNED:	
DRAWN:	
CHECKED:	
DATE:	2-28-17
SCALE:	1" = 300'
PROJECT:	10108365
DRAWN BY:	RCS
CHECKED BY:	
DATE:	
PROJECT:	10-08386500A1

SHEET 4 OF 5



RECEIVED

MAR 03 2017

DDAGW - NWDO




MATCH LINE F-F (SEE SHEET 4)

BUILDING NOTE:
 BUILDINGS IN OHIO BUILT PRIOR TO 1998 OR THAT USE PLUMBING MATERIAL OR SOLDER MANUFACTURED BEFORE 1998 MAY HAVE MATERIALS WITH GREATER THAN 8% LEAD AND ARE AT A HIGHER RISK OF CONTRIBUTING LEAD TO THE DRINKING WATER THAN MATERIALS MANUFACTURED AFTER 1998. IN ADDITION, BUILDINGS BUILT AND PLUMBING MATERIALS MANUFACTURED AFTER 2014 WERE FIGURED TO HAVE LESS THAN 0.2% LEAD BY WEIGHT AND HAVE THE LOWEST RISK FOR CONTRIBUTING LEAD TO THE DRINKING WATER. IT SHOULD BE NOTED HOWEVER THAT, ALTHOUGH PROHIBITED, SOME USE OF LEADED SOLDER OR LEADED COMPONENTS MAY HAVE OCCURRED AFTER THE PROHIBITIONS BECAME EFFECTIVE.

WATER SERVICE LEGEND

- EXISTING PLASTIC WATER MAIN (NON-LEAD)
- PUBLIC SIDE = PLASTIC (NON-LEAD)
PRIVATE SIDE = PLASTIC (NON-LEAD)
- PUBLIC SIDE = PLASTIC (NON-LEAD)
PRIVATE SIDE = COPPER PIPING W/UNKNOWN FITURES/FITTINGS
- LEAD/COPPER SAMPLE TESTING LOCATIONS

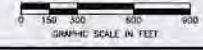



LEAD SERVICE MAP
 VILLAGE OF MALINTA
 PUBLIC WATER SYSTEM

DATE:	3/23/2017
SCALE:	1" = 300'
DRAWN BY:	RDS
CHECKED BY:	JSD
PROJECT:	10104358
DRAWING:	10-083885200A1
SHEET:	5 OF 5