





	KIDRON ELECTRI 5358 KIDRON ROA KIDRON, OH 44636	D
	SHEET	
NGINFER	P - 1	

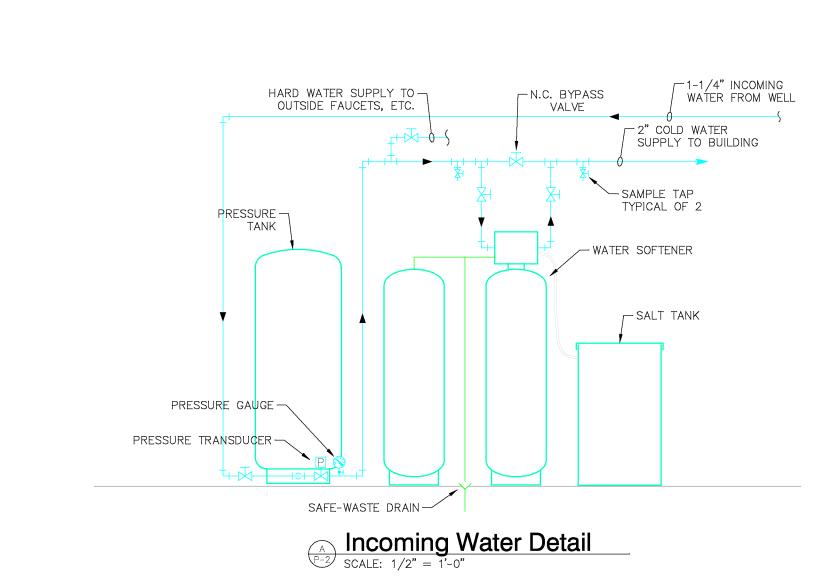

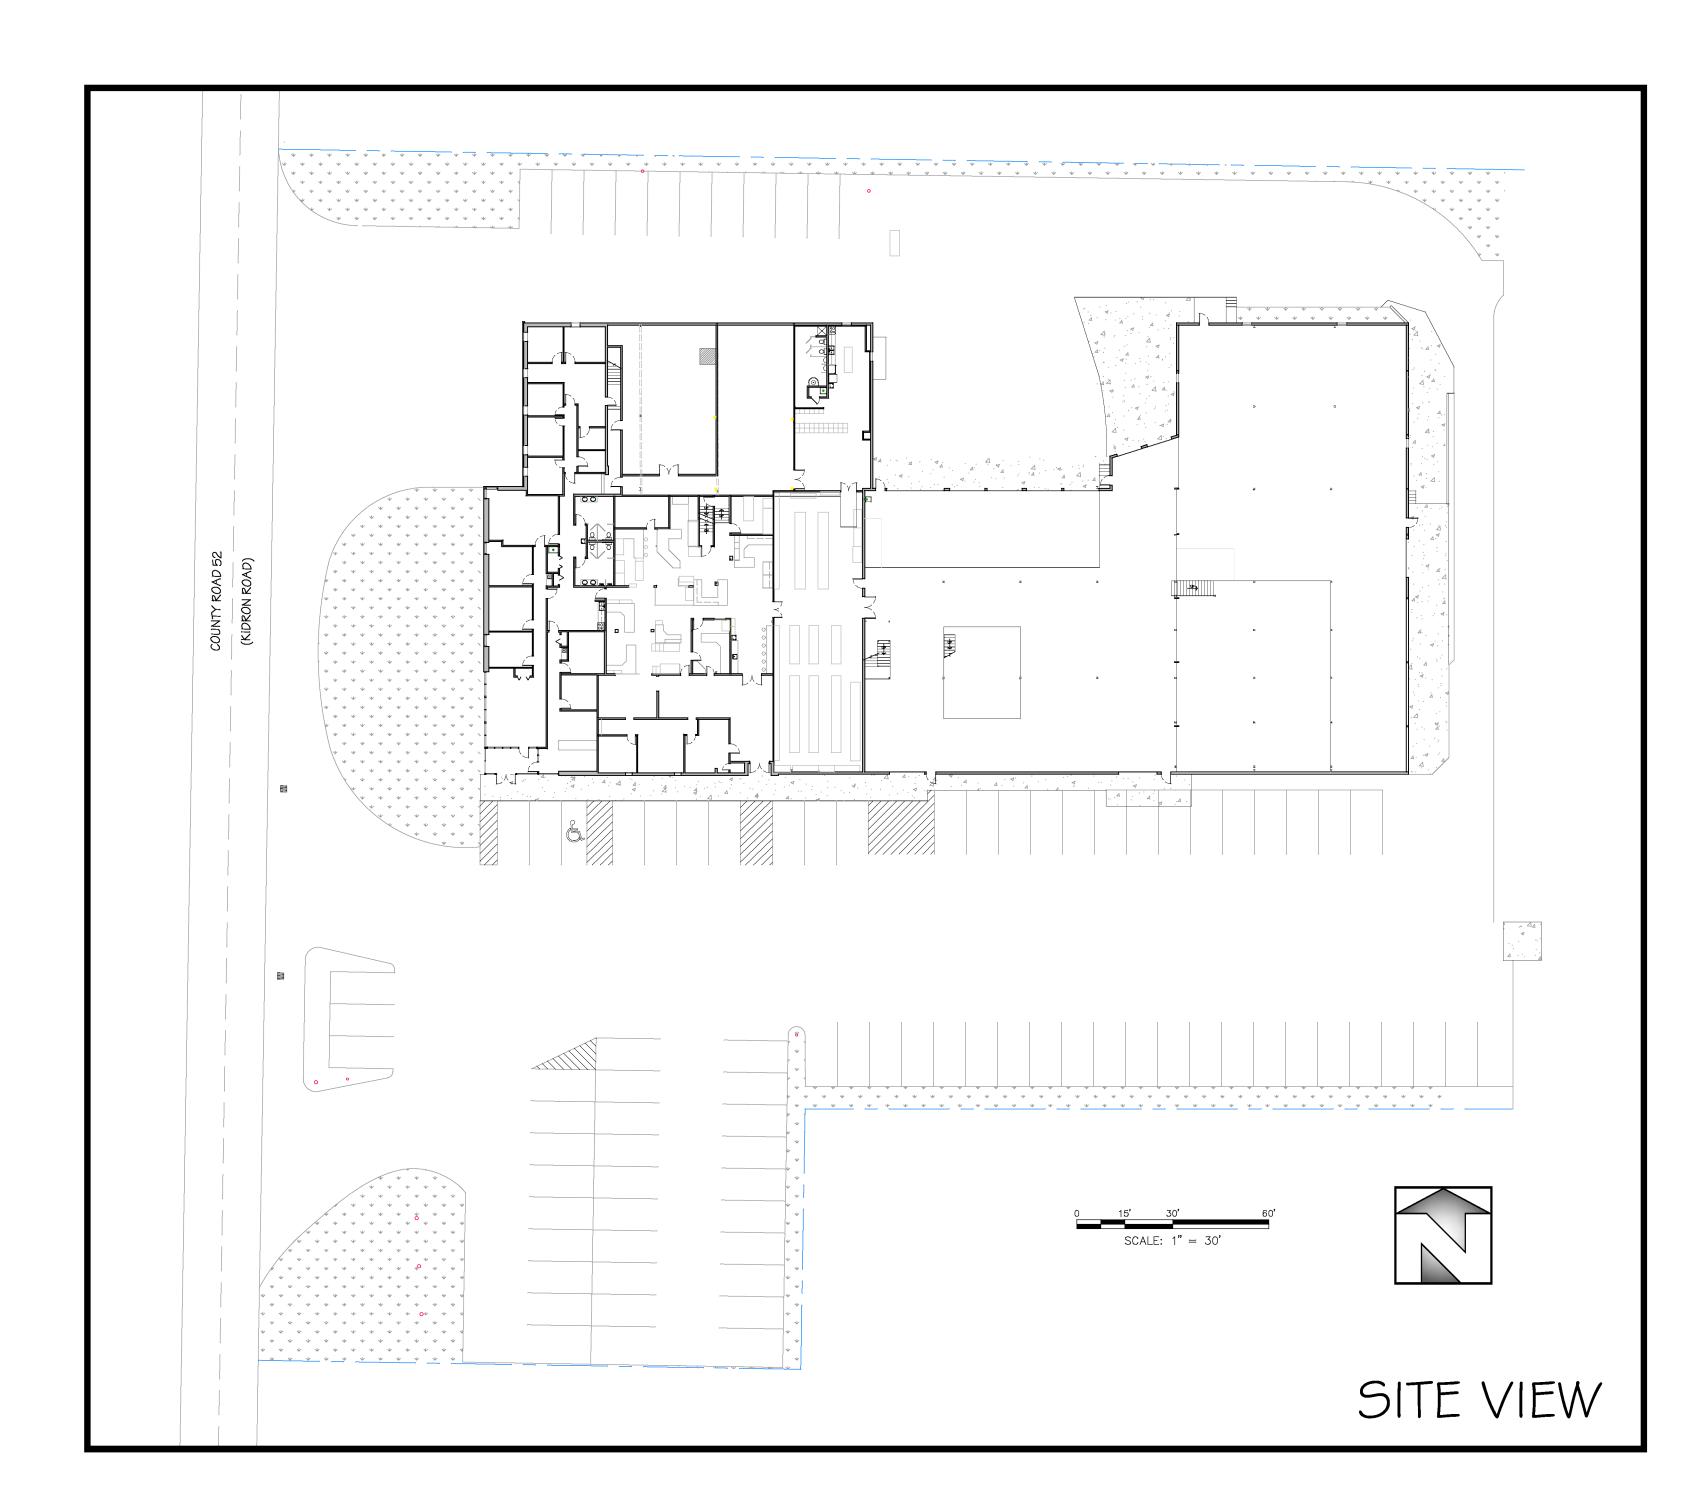

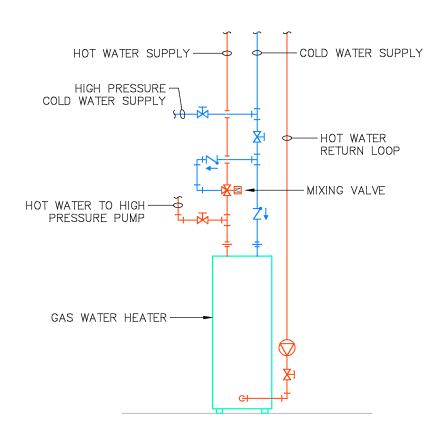

B Water Heater Detail SCALE: 3/8" = 1'-0"

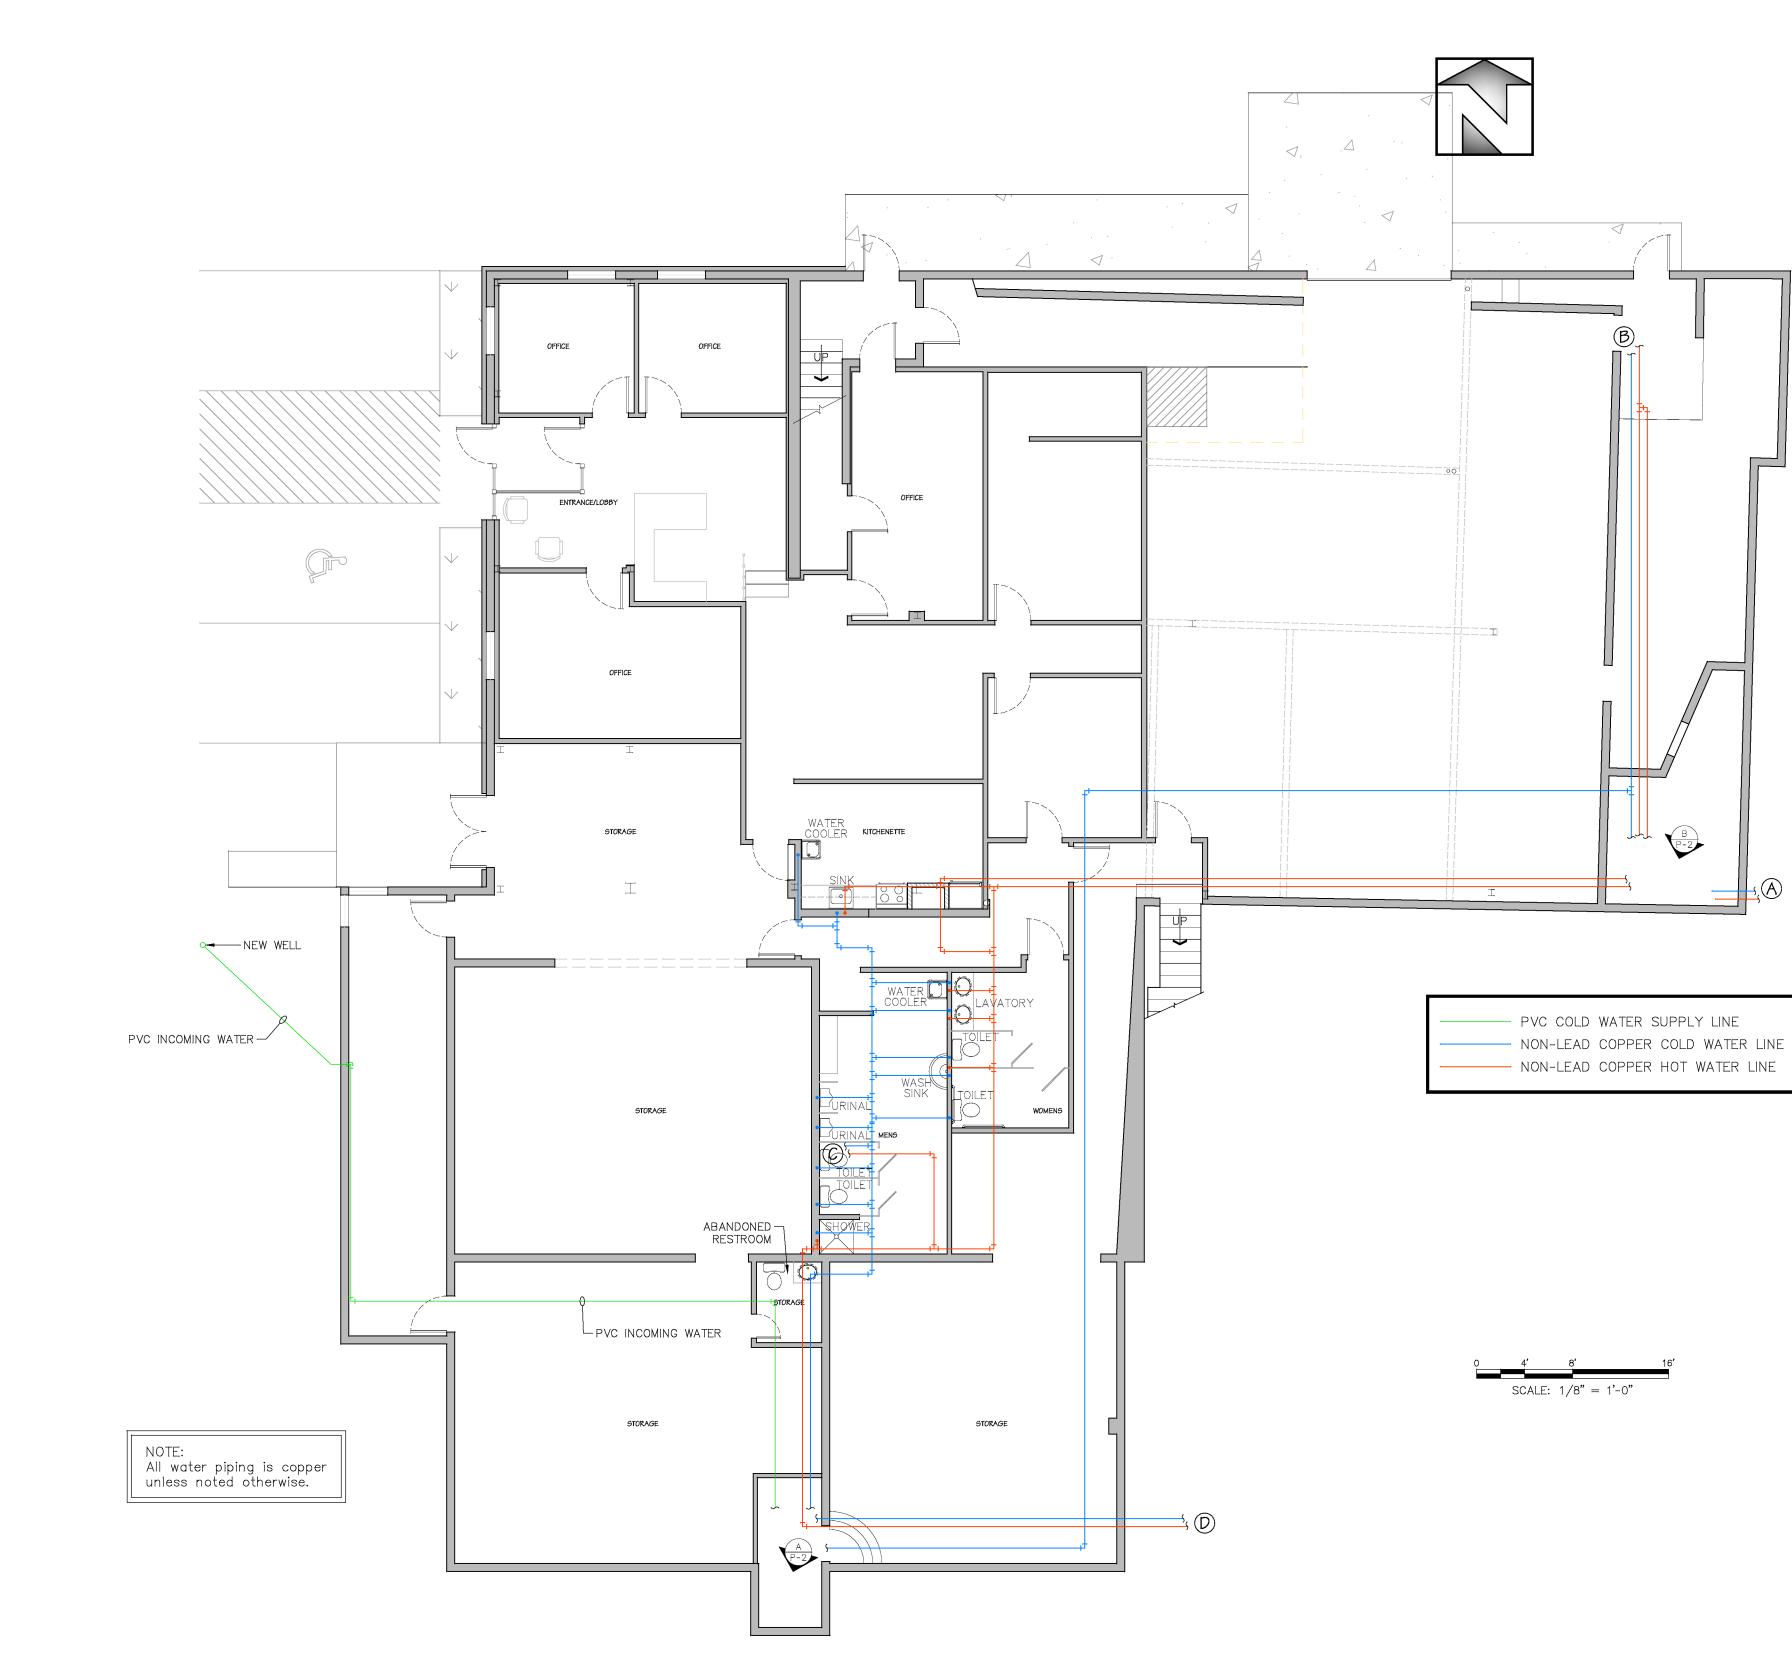

LOWER FLOOR PLUMBING WATER PLAN

	KIDRON ELECTRIC, INC. 5358 KIDRON ROAD KIDRON, OH 44636		Metzger Engineering, Inc.
ENGINEER	sheet Р - 2	of 2	DRAWN BY MR DATE 03 07 17 SCALE AS NOTED

PVC COLD	WATER SUPPLY LINE
NON-LEAD	COPPER COLD WATER LINE
NON-LEAD	COPPER HOT WATER LINE