

Village of South Zanesville  
24 East Main Street  
Zanesville, Ohio 43701



Danny Wiseman  
Water Administrator  
740.454.3113  
FAX: 740.453.4680

---

## Meter Replacement Project 2011

*SOUTH ZANESVILLE WATER 6002212*


---

During the year 2011 the South Zanesville Water Department replaced all Home and Business Meters with Radio Read Meters. When the installation was performed there were no lead service lines found.

# **Village of South Zanesville - Water System**

**Lead Aged Homes**



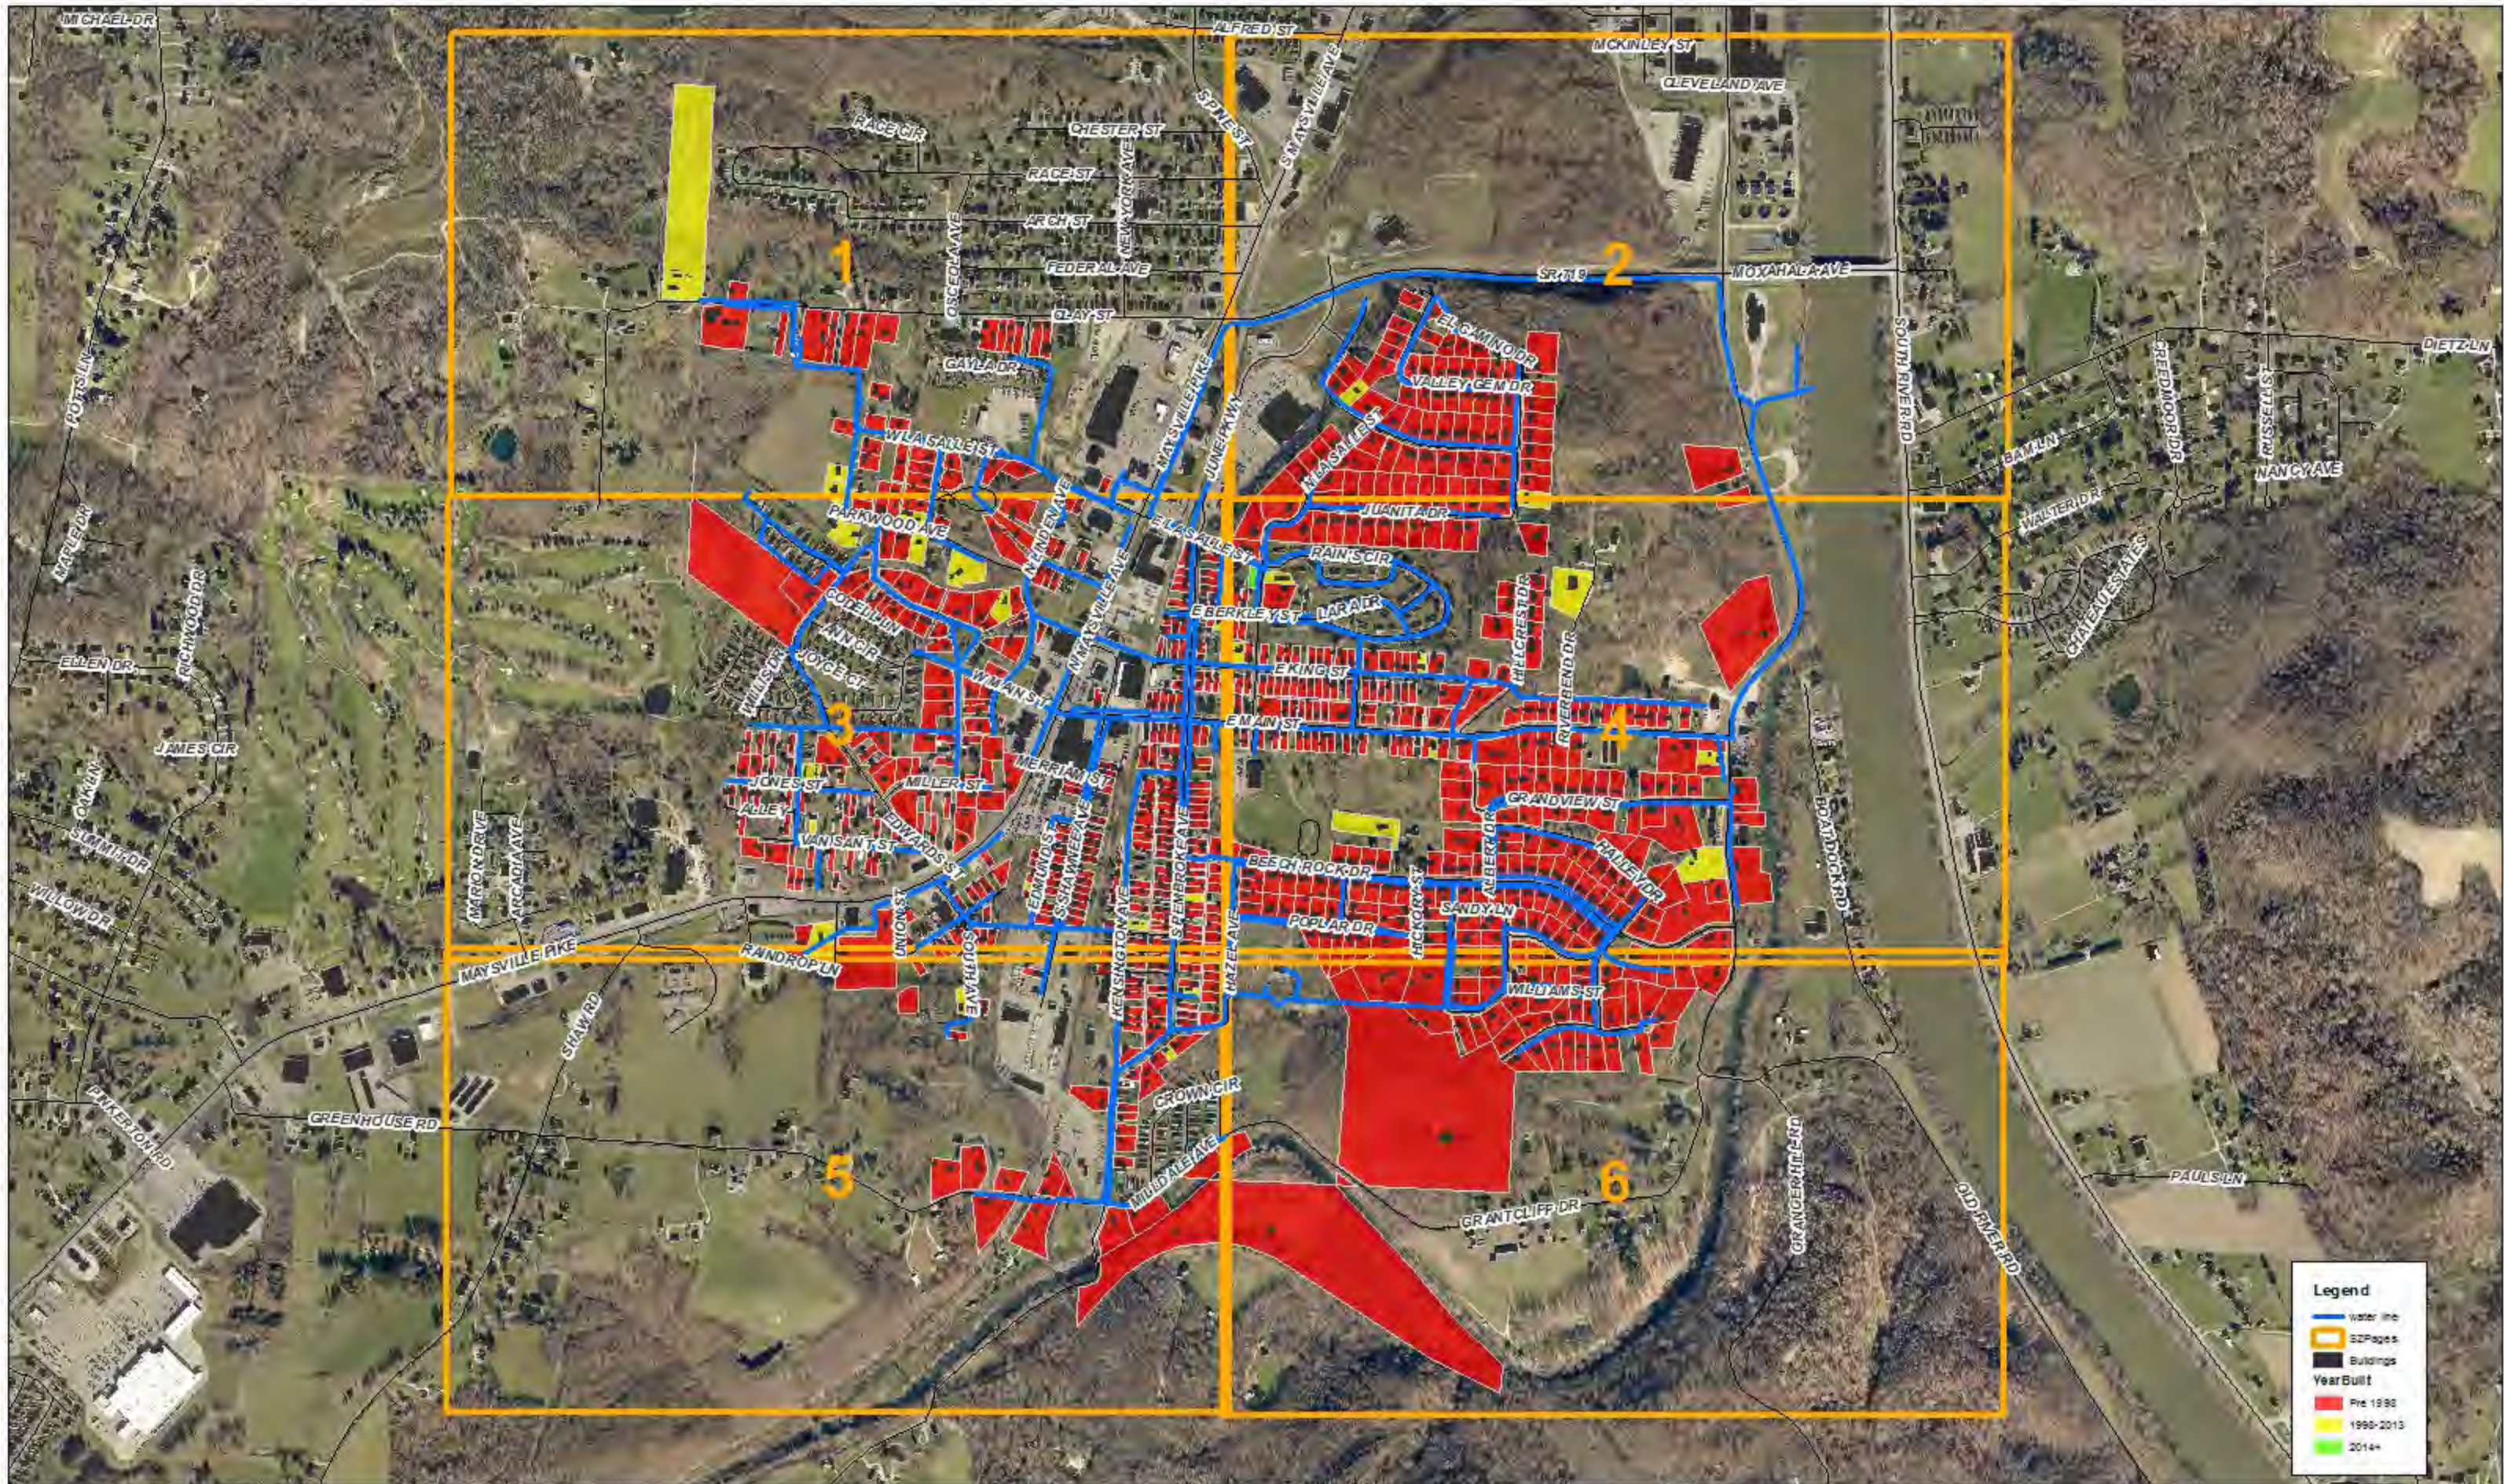


Data and information contained herein is not warranted or guaranteed as to accuracy, completeness or suitability. Muskingum County assumes no liability regarding the use or misuse of this data and information.




Key




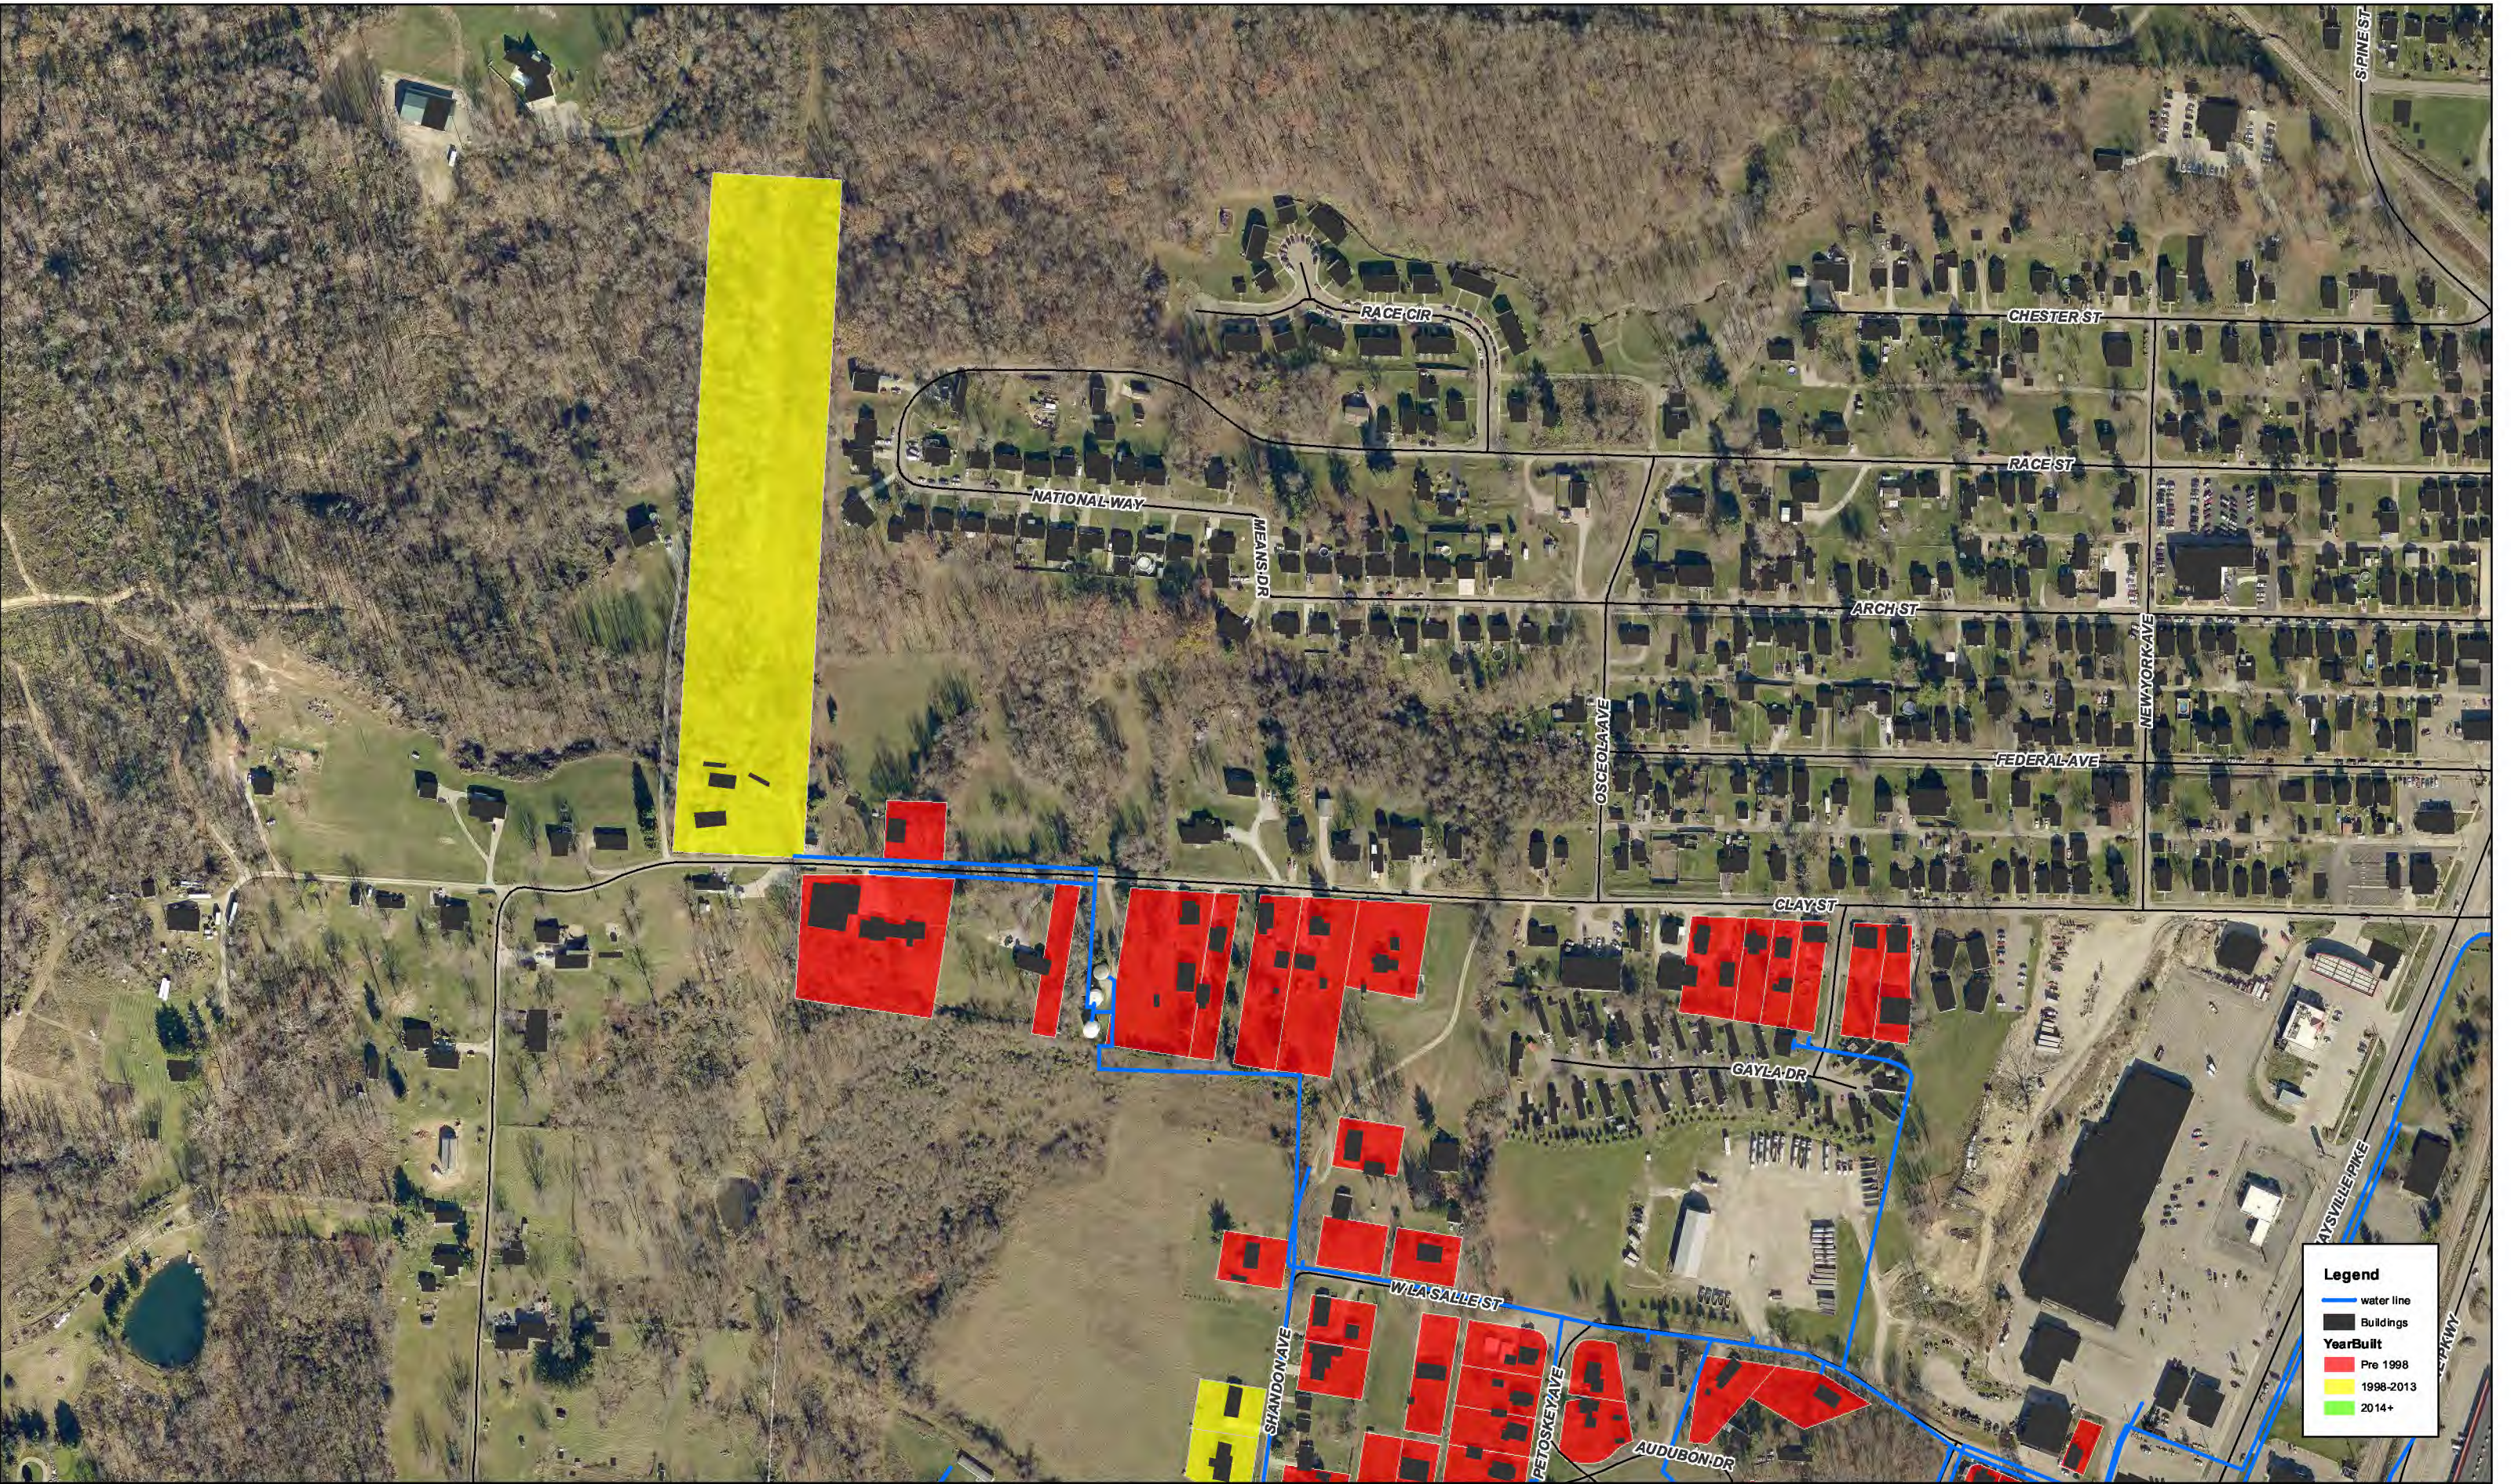


Data and information contained herein is not warranted or guaranteed as to accuracy, completeness or suitability. Muskingum County assumes no liability regarding the use or misuse of this data and information.

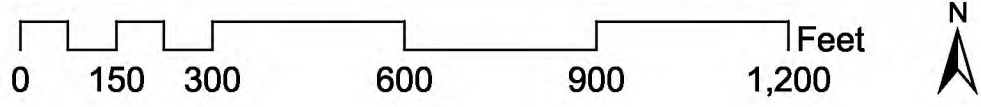




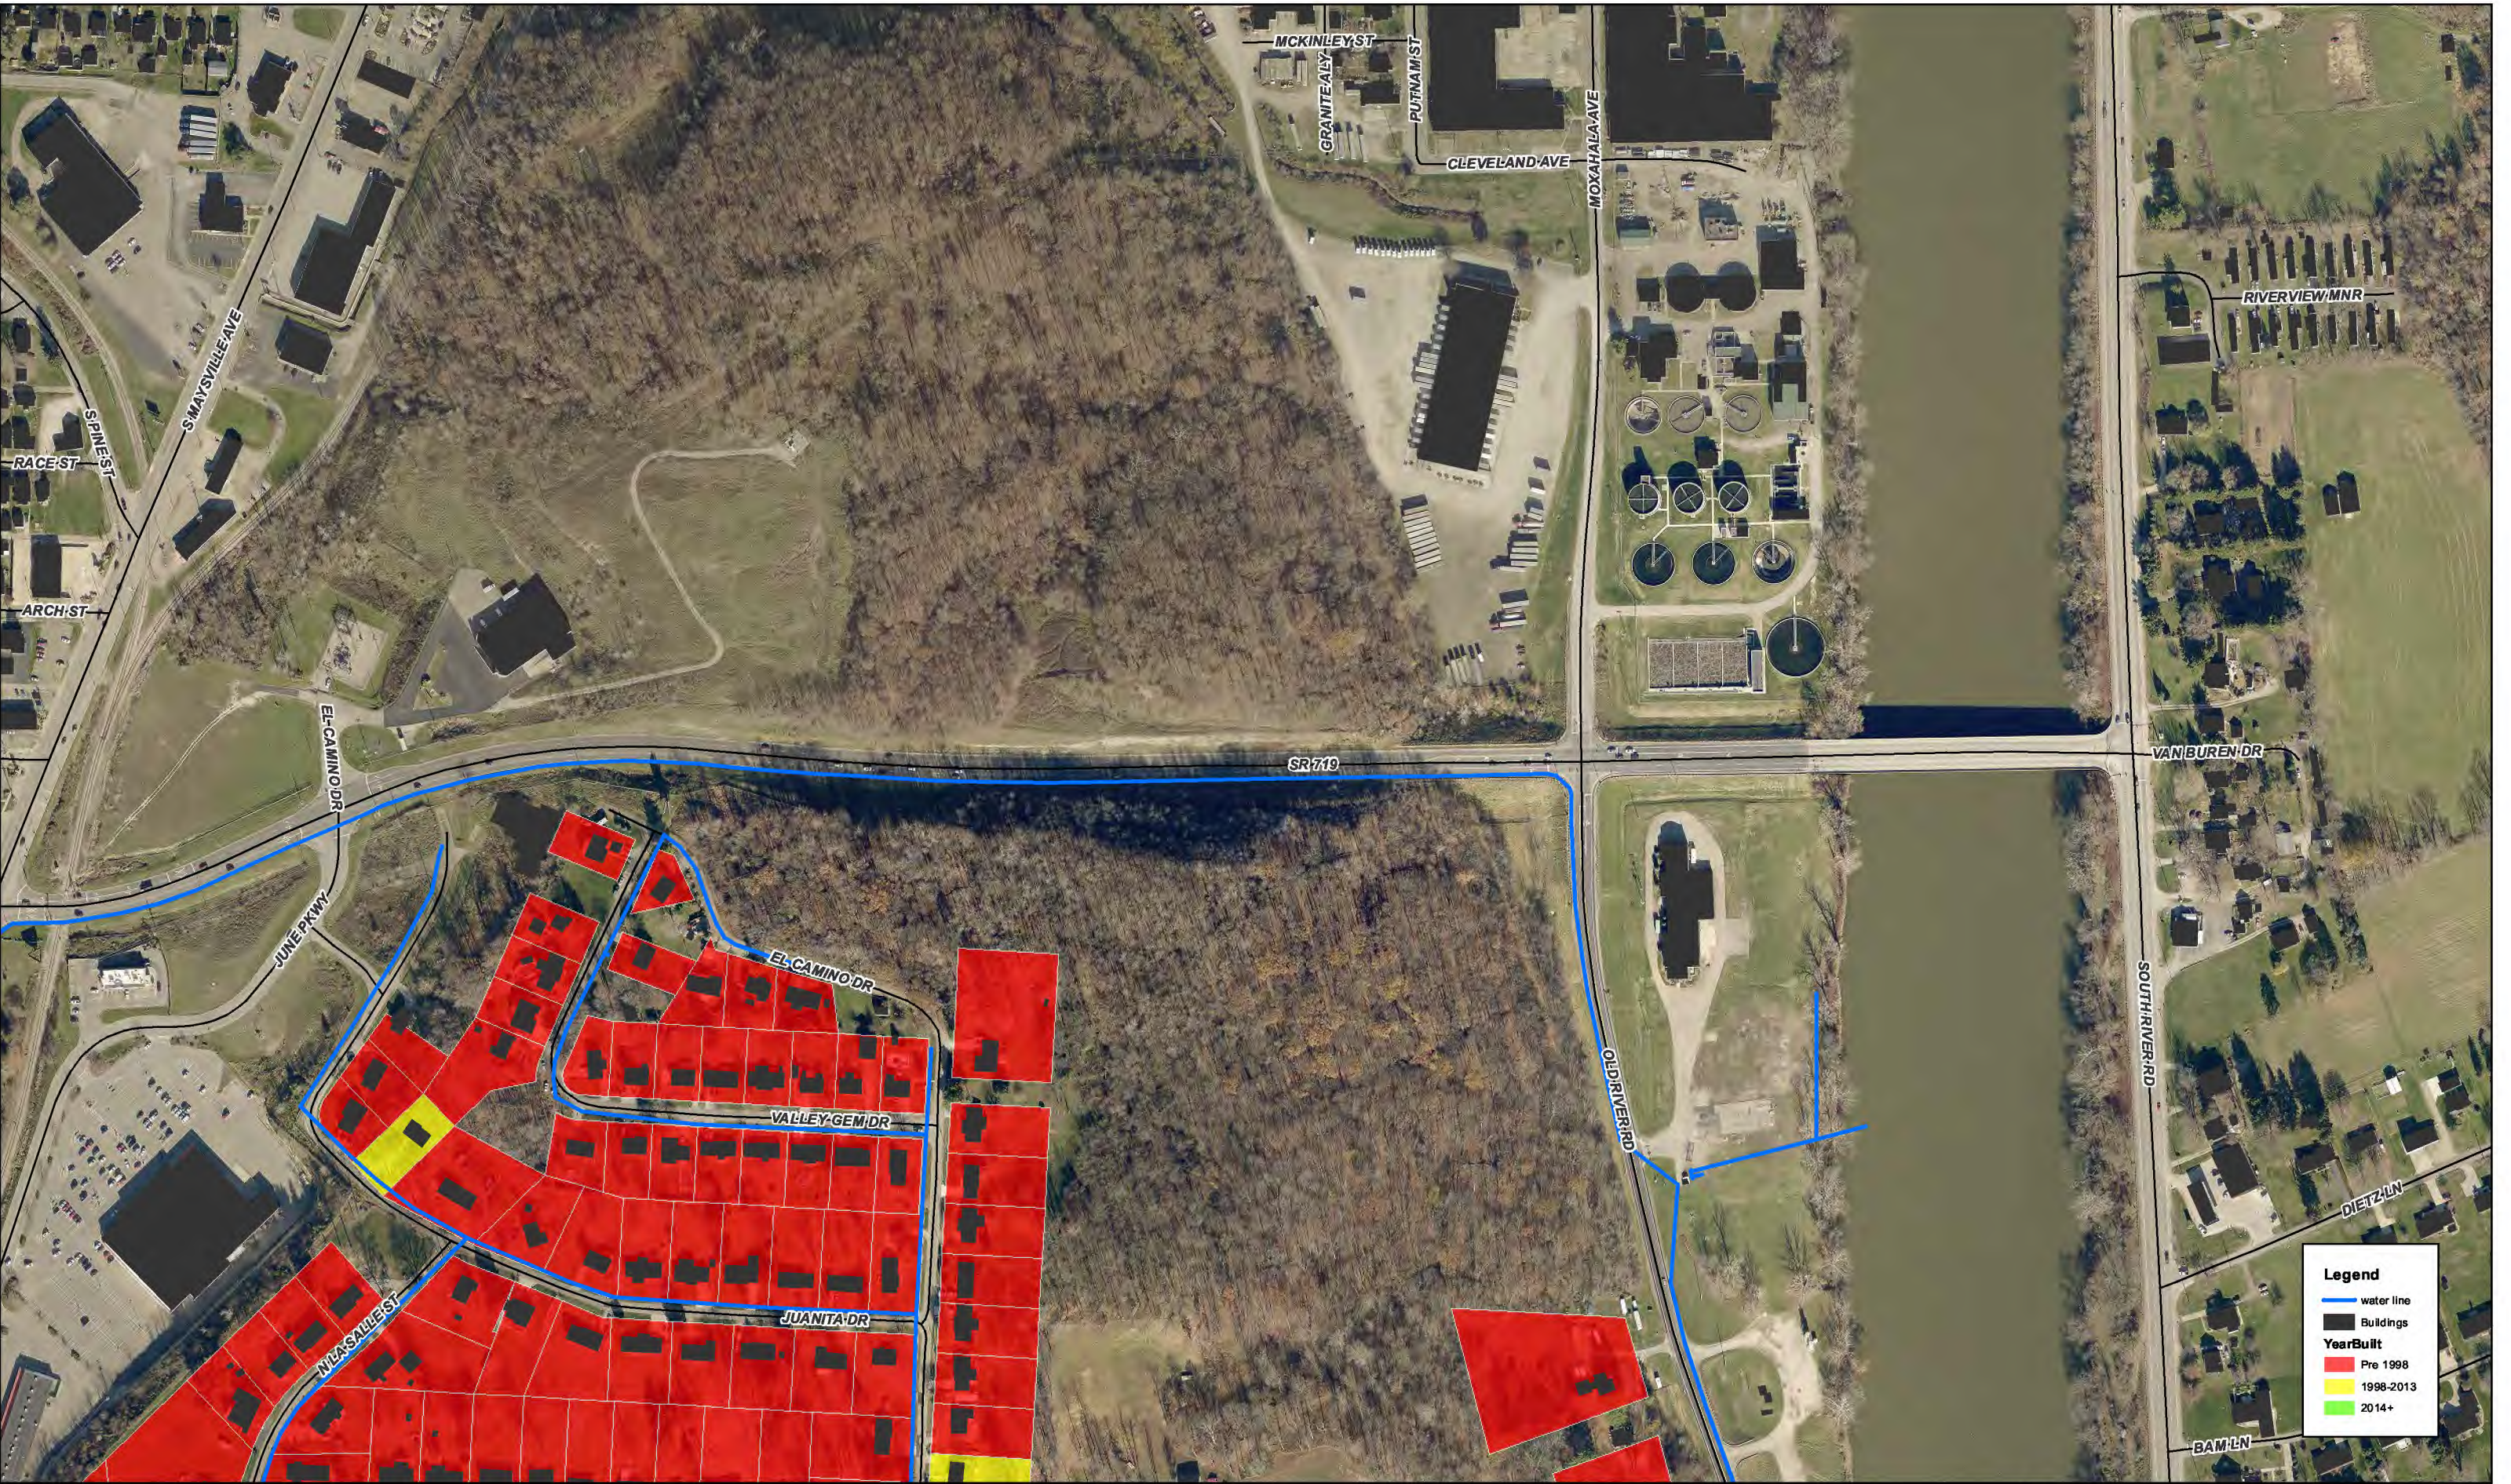


Data and information contained herein is not warranted or guaranteed as to accuracy, completeness or suitability. Muskingum County assumes no liability regarding the use or misuse of this data and information.

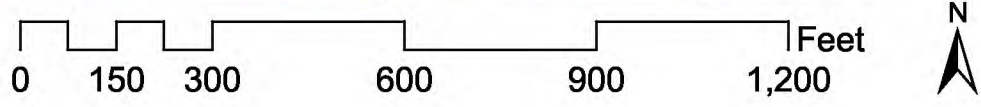




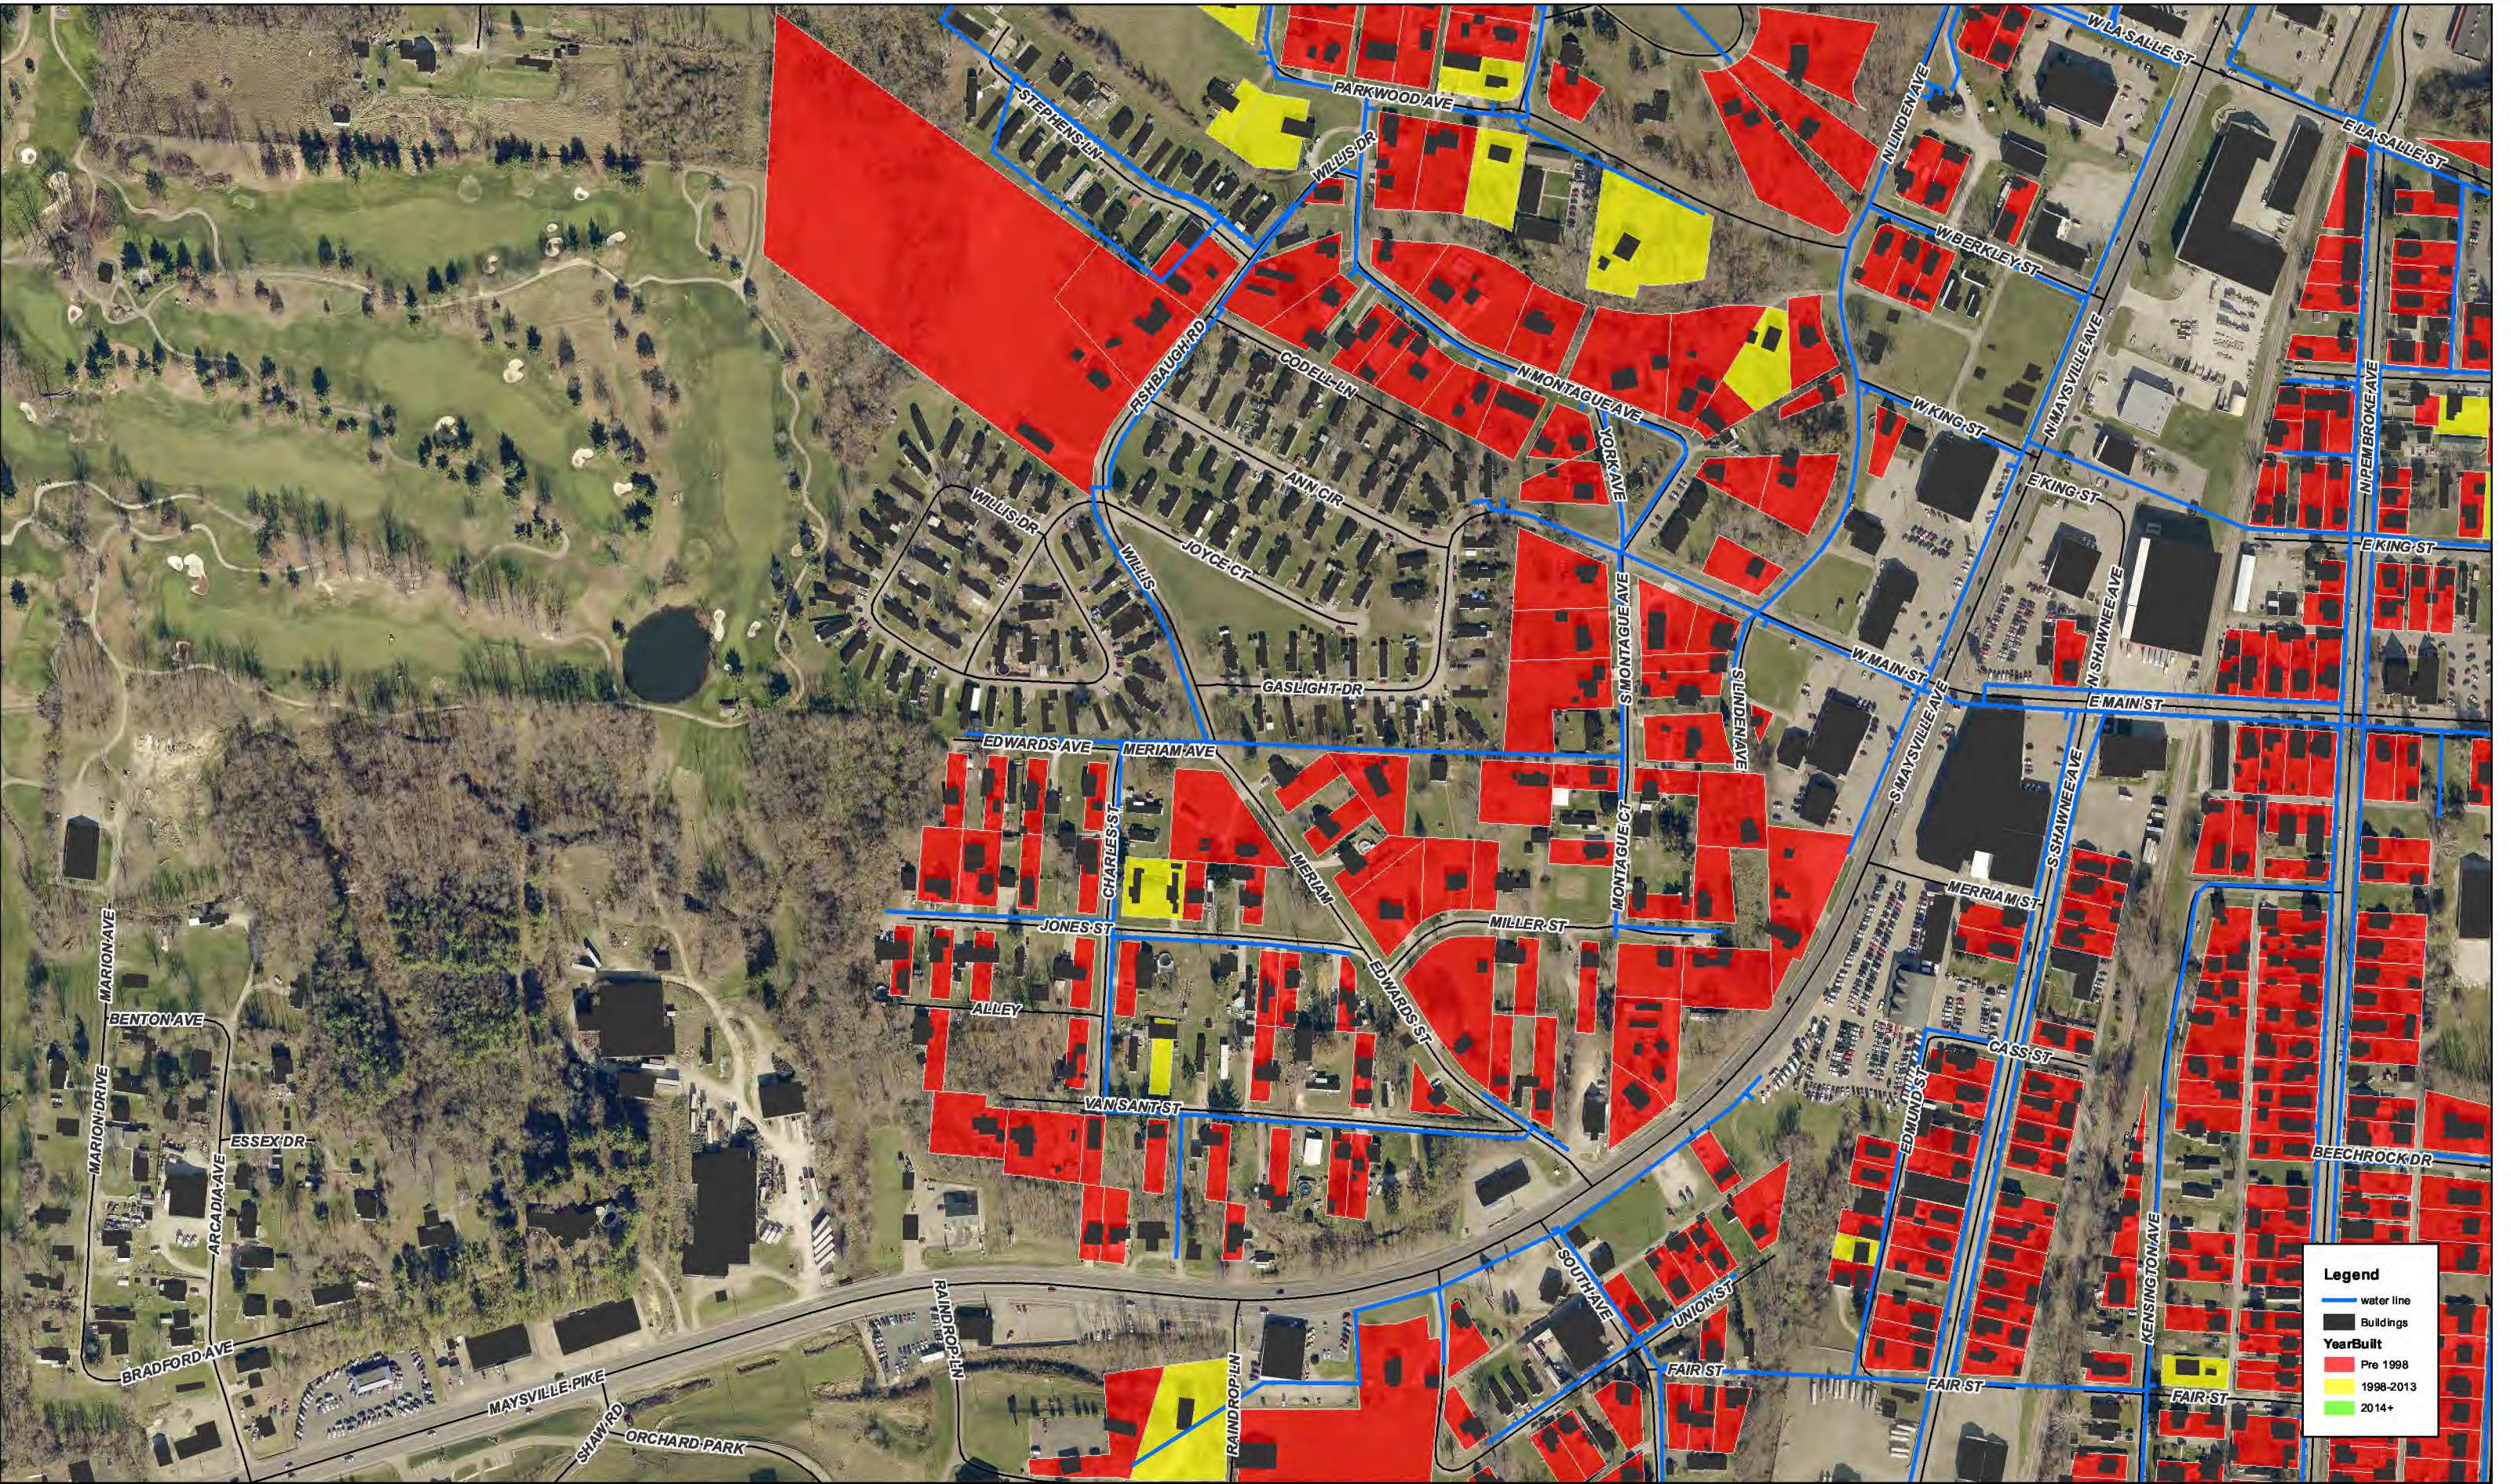


Data and information contained herein is not warranted or guaranteed as to accuracy, completeness or suitability. Muskingum County assumes no liability regarding the use or misuse of this data and information.

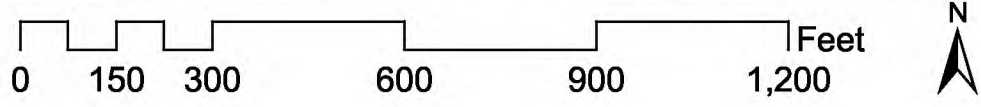



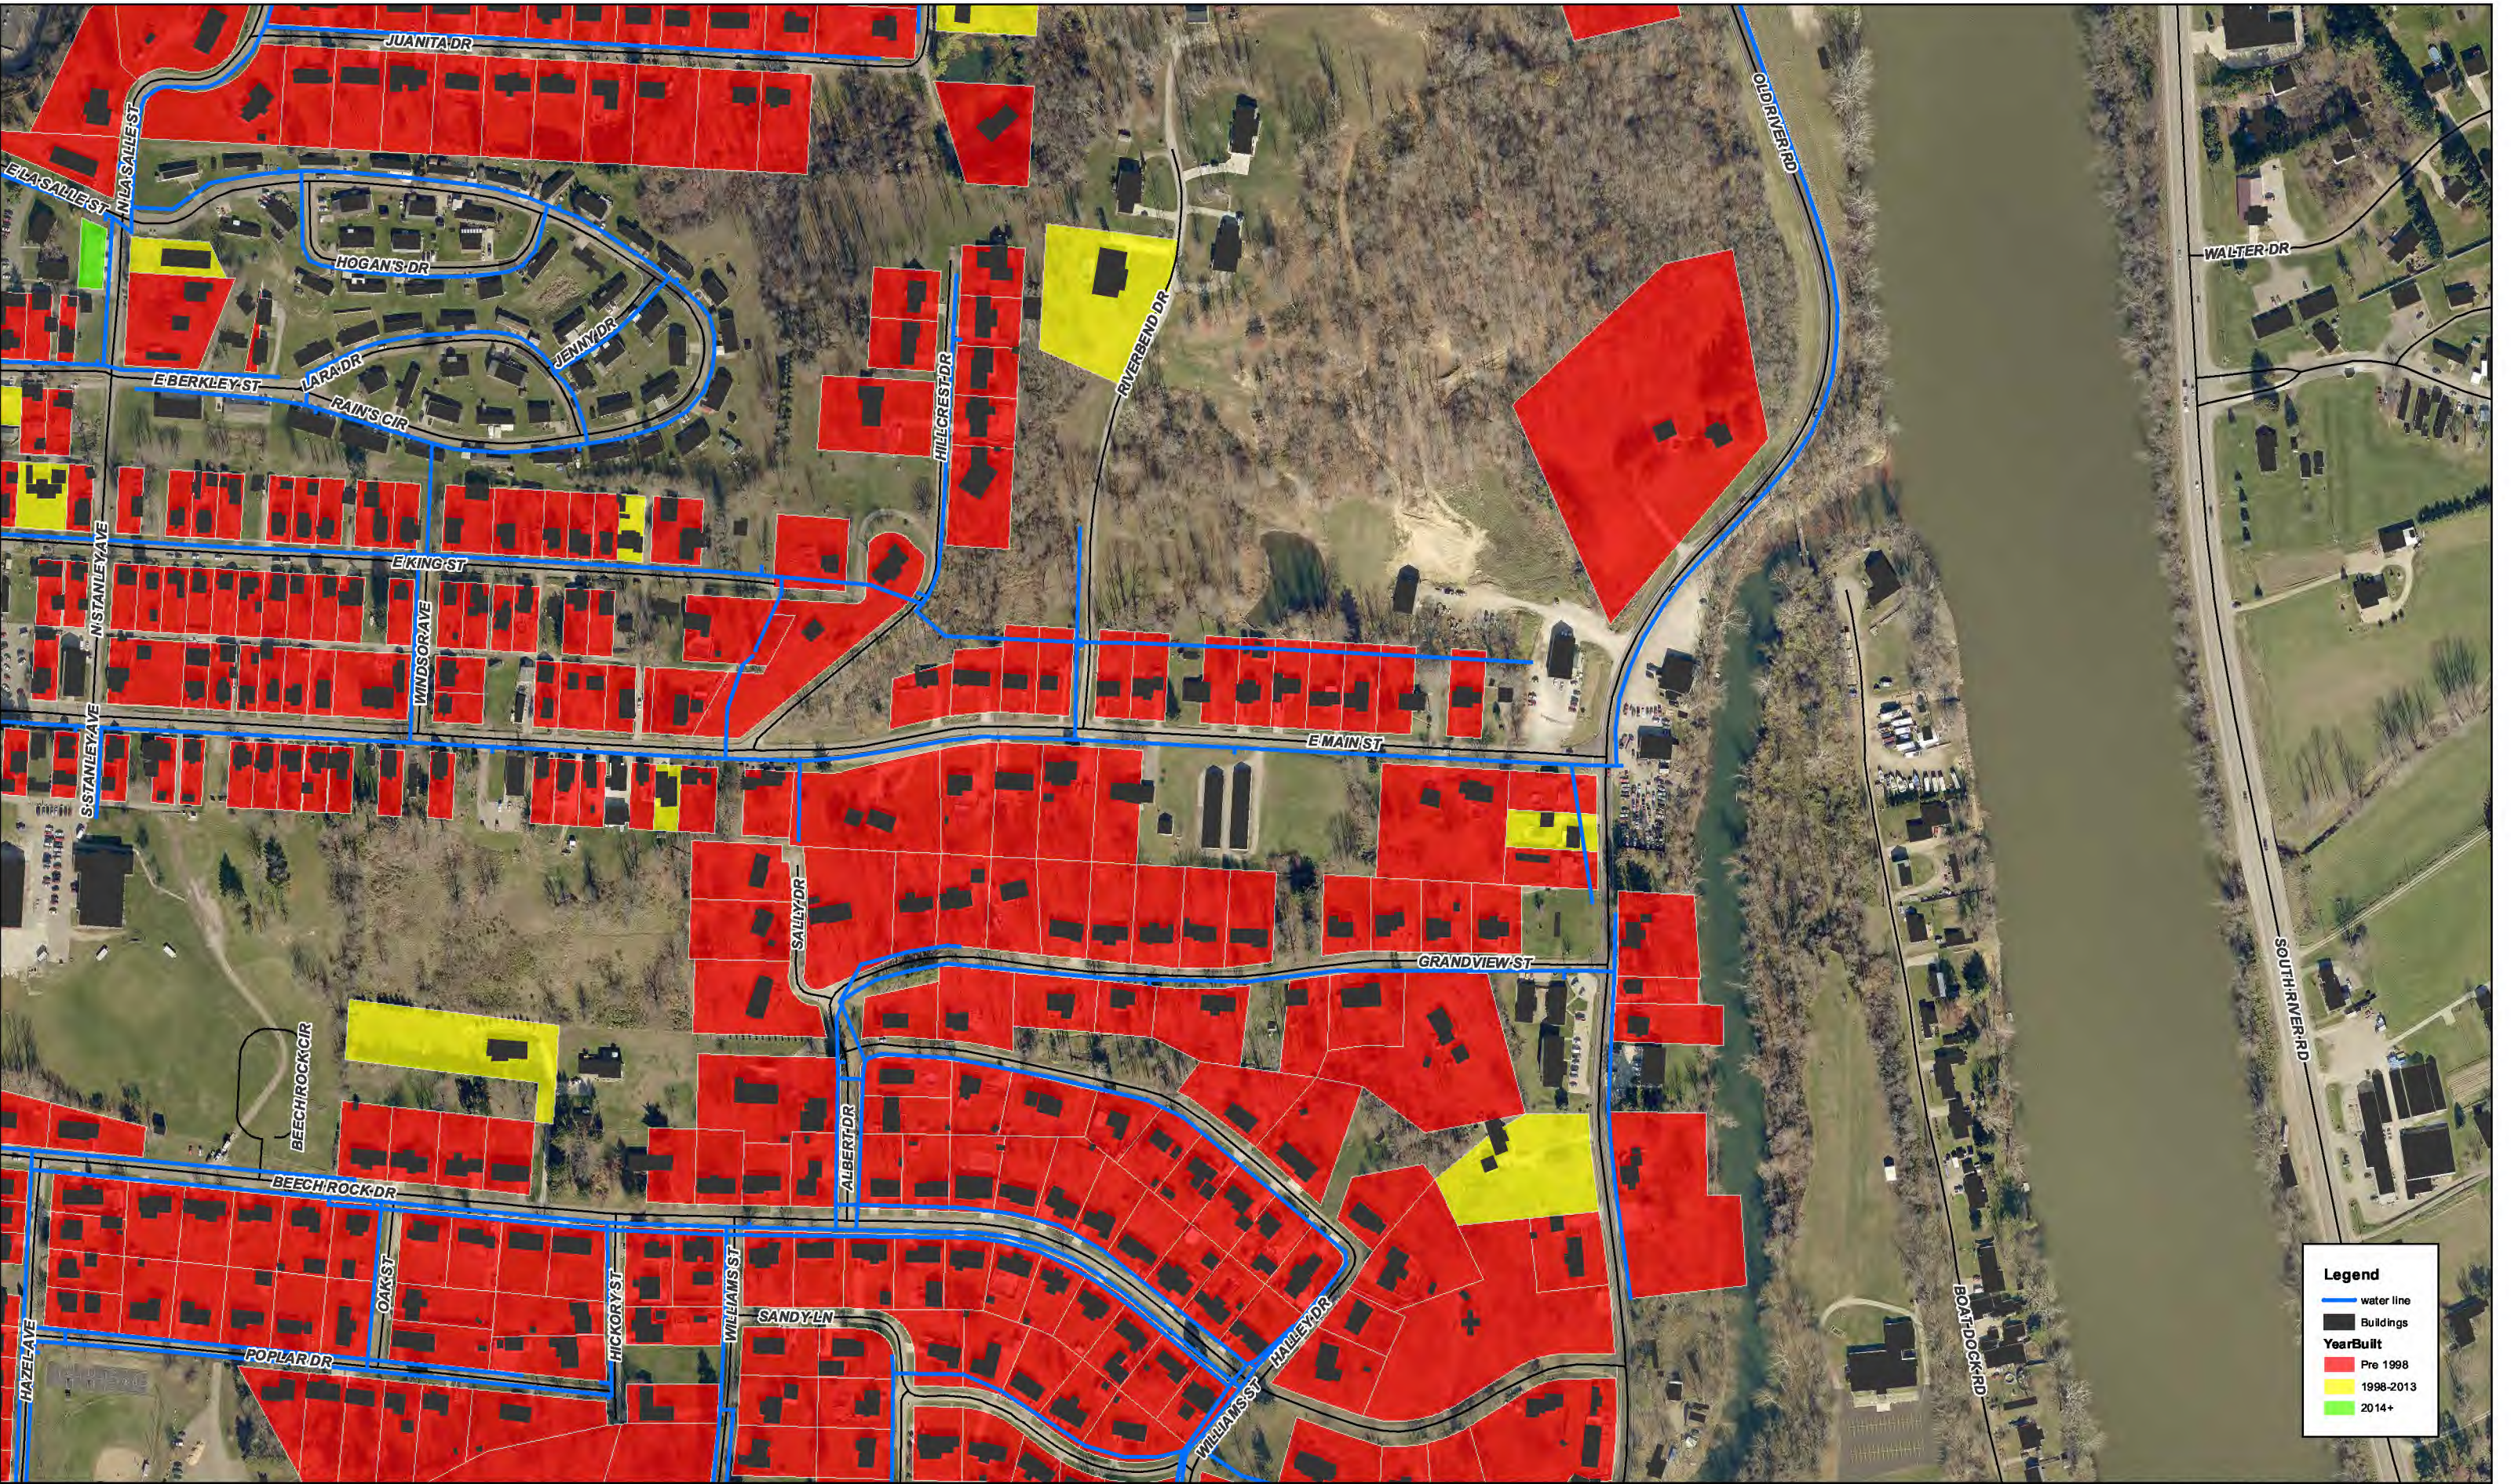


Data and information contained herein is not warranted or guaranteed as to accuracy, completeness or suitability. Muskingum County assumes no liability regarding the use or misuse of this data and information.

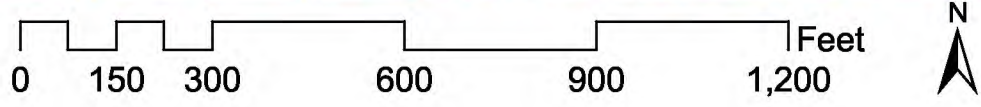






Data and information contained herein is not warranted or guaranteed as to accuracy, completeness or suitability. Muskingum County assumes no liability regarding the use or misuse of this data and information.

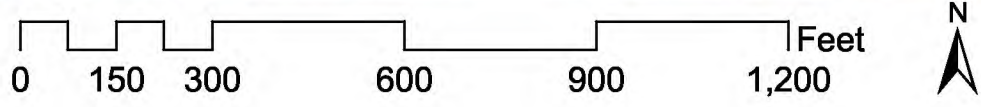



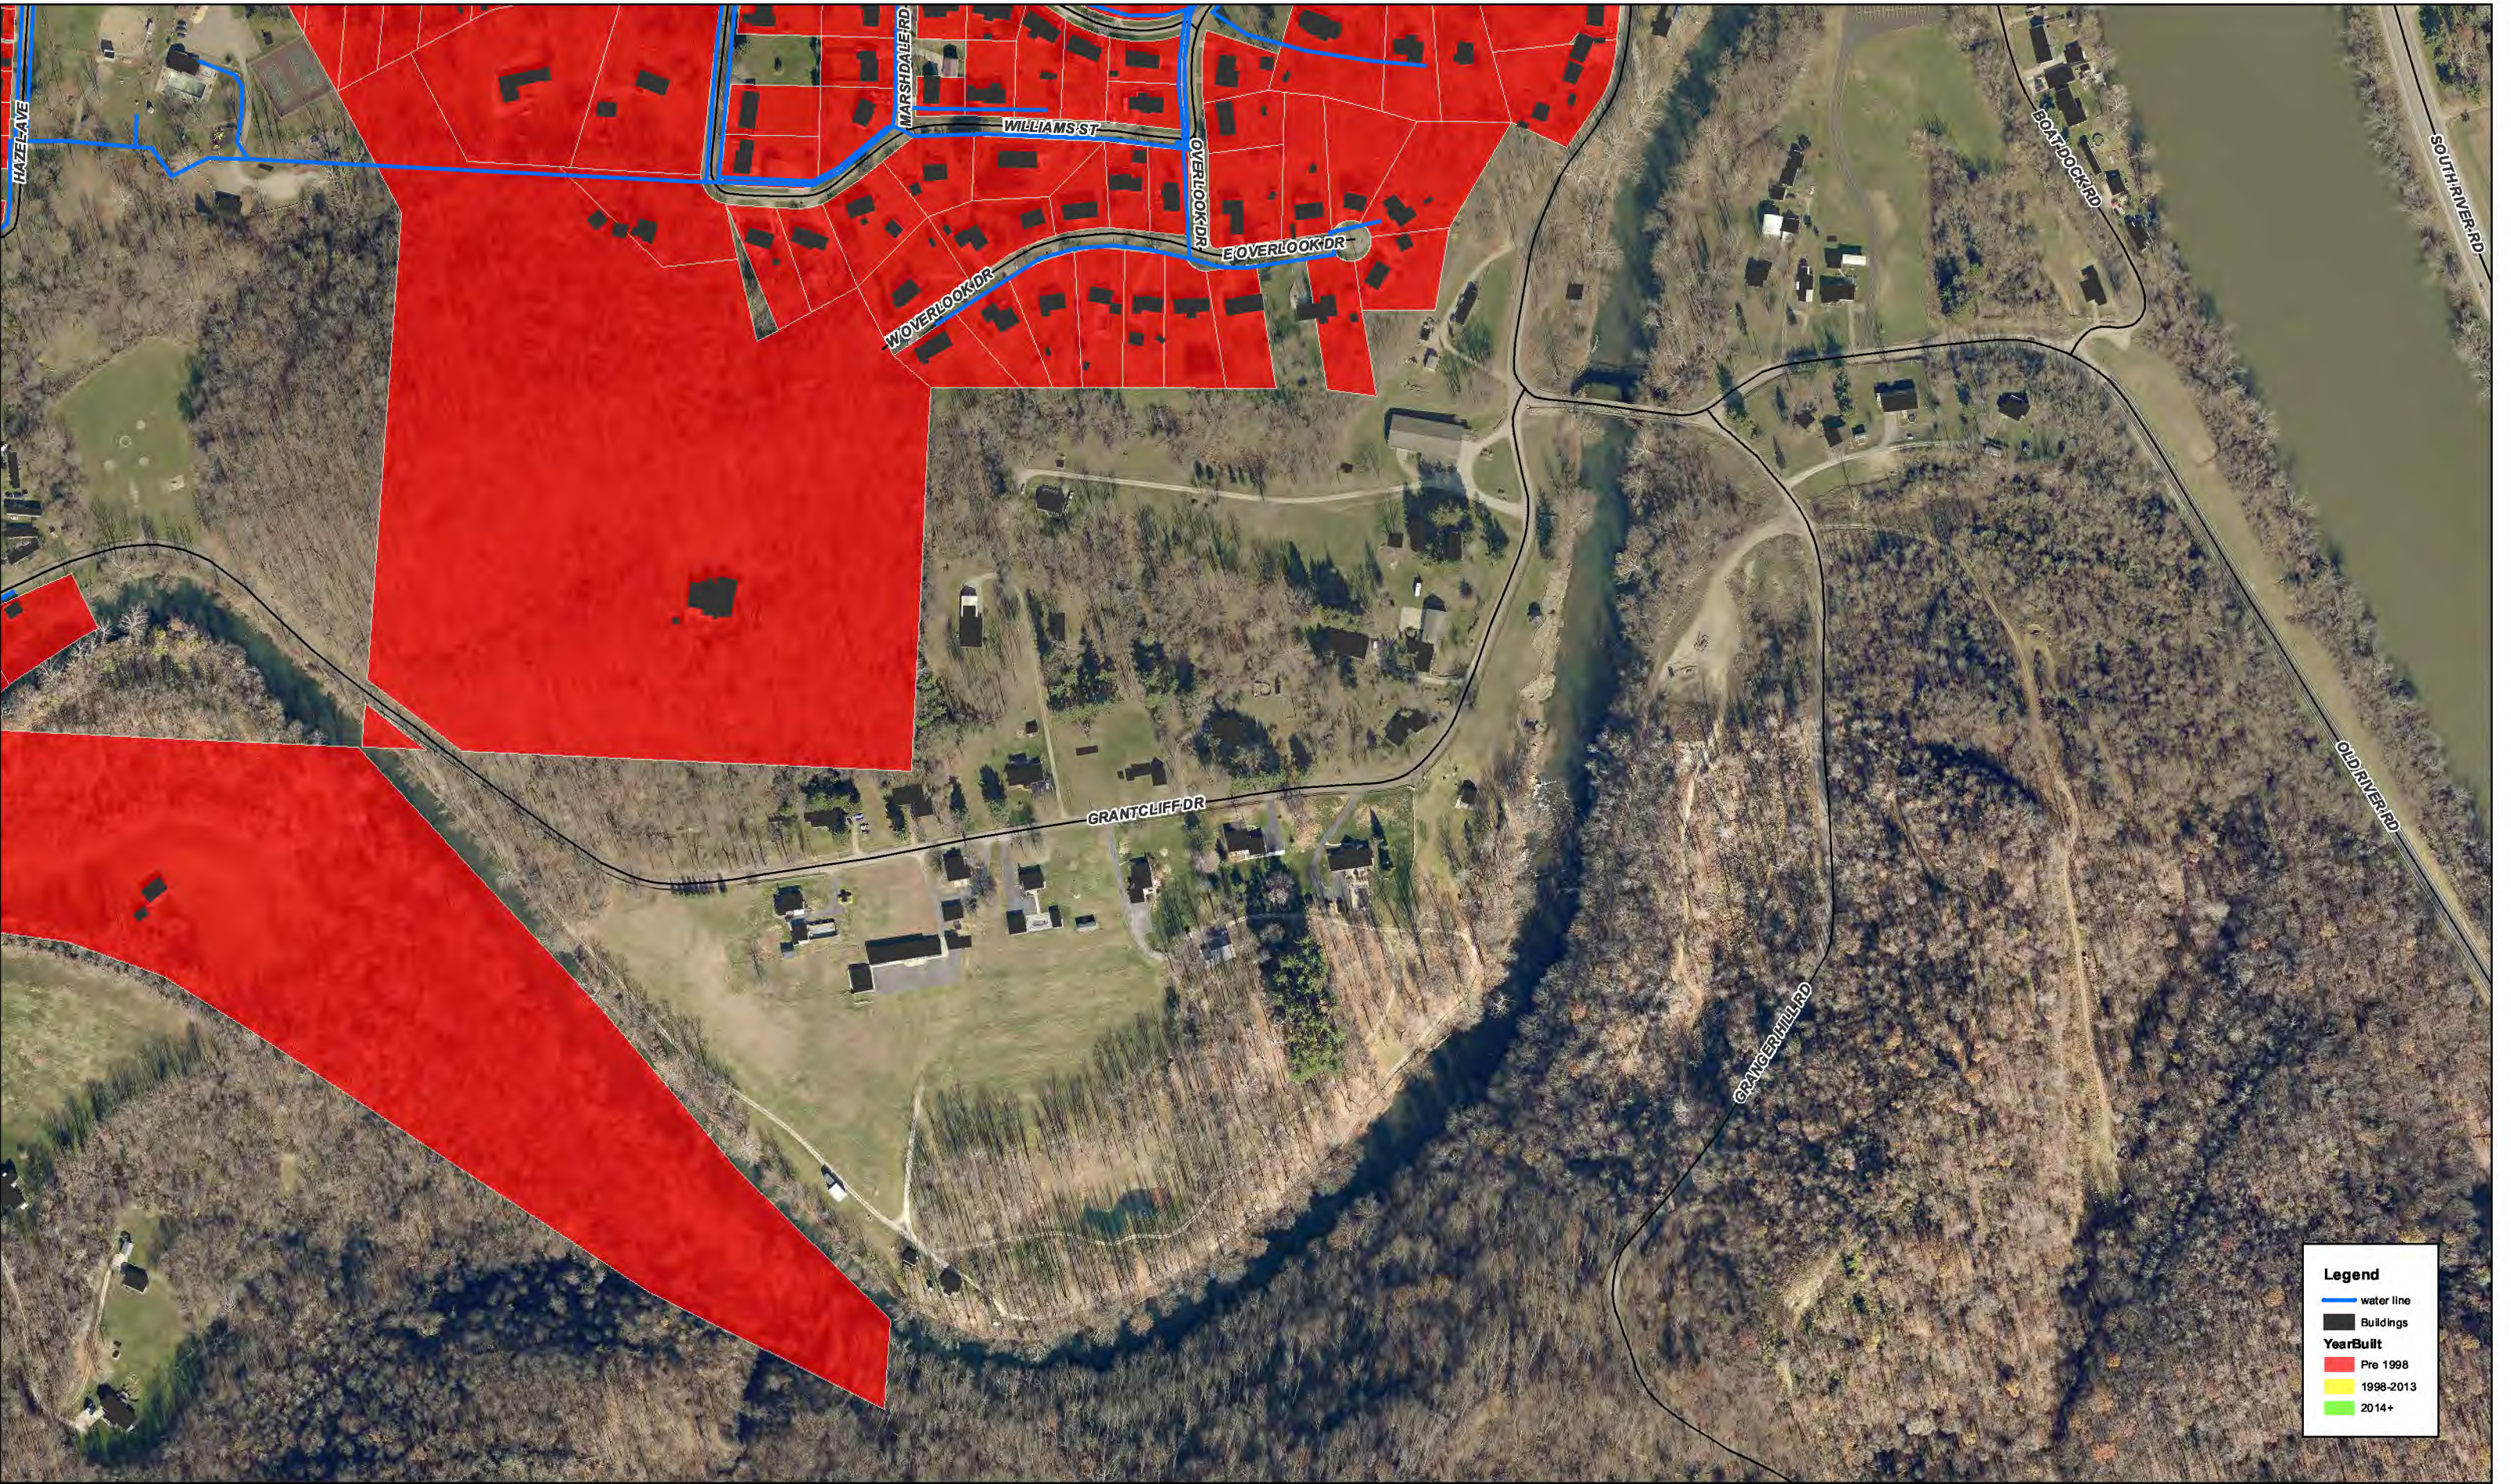

**Legend**

- water line
- Buildings
- YearBuilt**
- Pre 1998
- 1998-2013
- 2014+

Data and information contained herein is not warranted or guaranteed as to accuracy, completeness or suitability. Muskingum County assumes no liability regarding the use or misuse of this data and information.

