



APPENDIX E System Map(s)

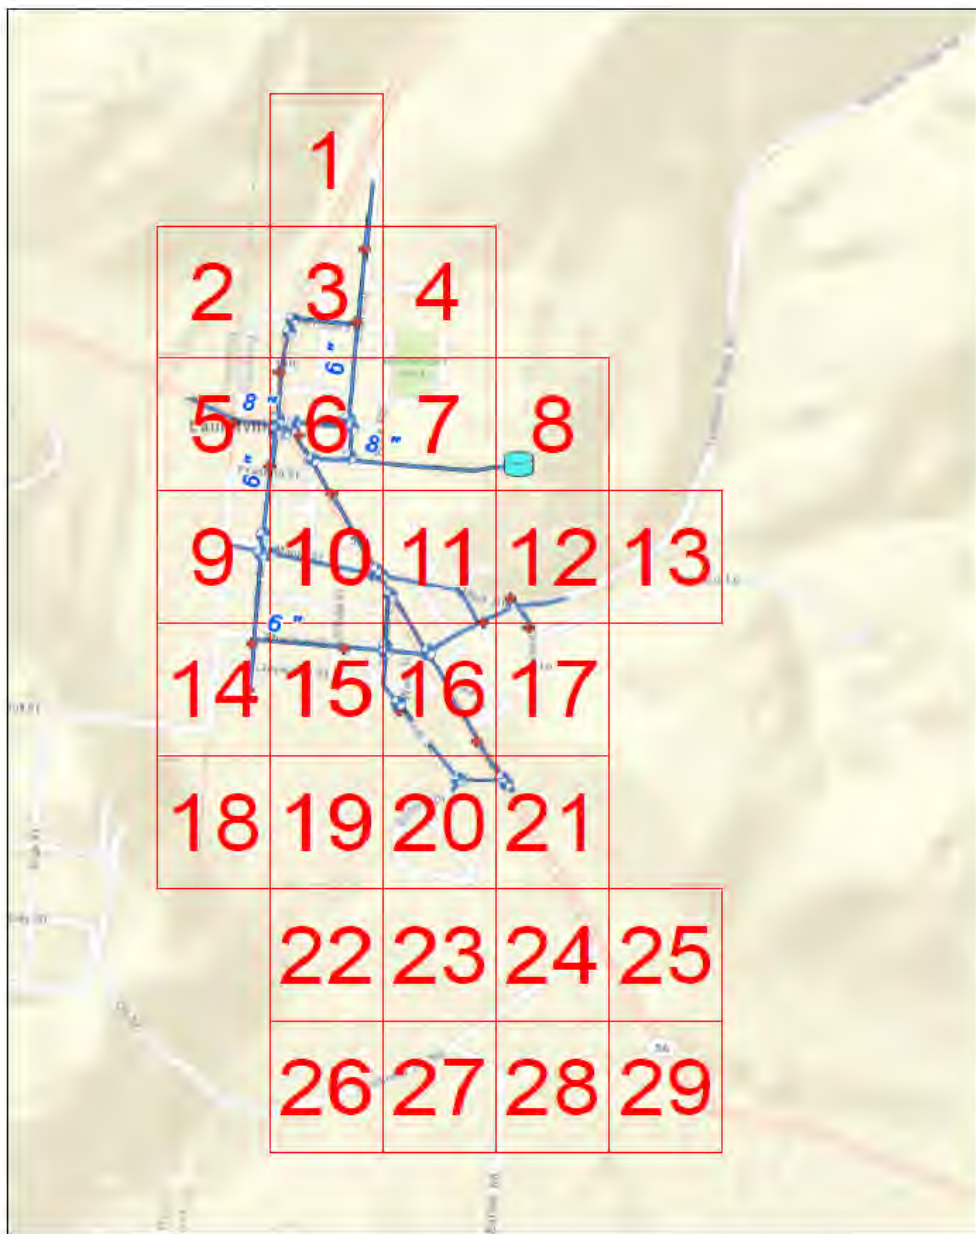

Laurelville

Hocking County, Ohio

Water Distribution

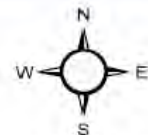


1 inch = 750 feet

Legend	
	Water Mains
	wSystemValve
	wHydrant
	wNetworkStructure

Insert the following:

Detailed Water Maps

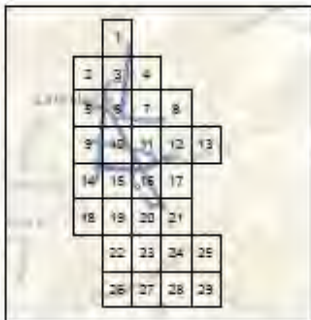

Laurelville

Hocking County, Ohio


Water Distribution

Location: 1



1 inch = 100 feet

Legend	
	Water Mains
	wSystemValve
	wHydrant
	wNetworkStructure

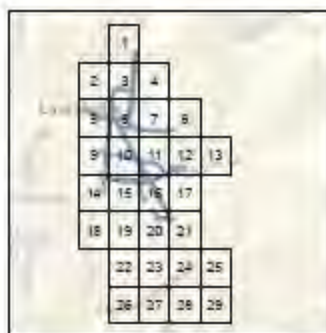


Laurelville

Hocking County, Ohio

Water Distribution


Location: 2

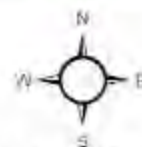

1 inch = 100 feet

Legend

-  Water Mains
-  wSystemValve
-  wHydrant
-  wNetworkStructure

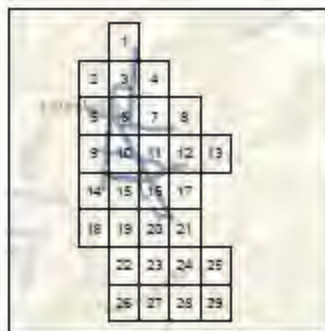


Laurelville

Hocking County, Ohio


Water Distribution

Location: 3

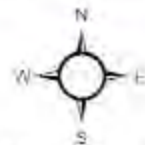

1 inch = 100 feet

Legend	
	Water Mains
	wSystemValve
	wHydrant
	wNetworkStructure

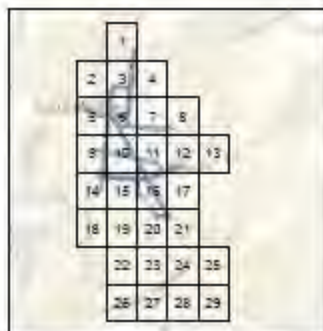

Laurelville

Hocking County, Ohio


Water Distribution

Location: 4



1 inch = 100 feet

Legend	
	Water Mains
	wSystemValve
	wHydrant
	wNetworkStructure

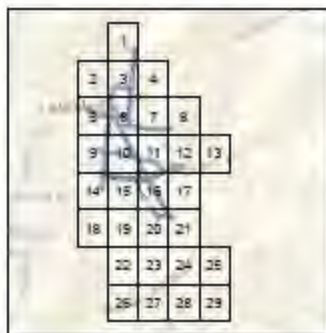


Laurelville

Hocking County, Ohio



Water Distribution

Location: 5

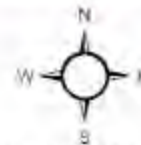

1 inch = 100 feet

Legend	
	Water Mains
	wSystemValve
	wHydrant
	wNetworkStructure

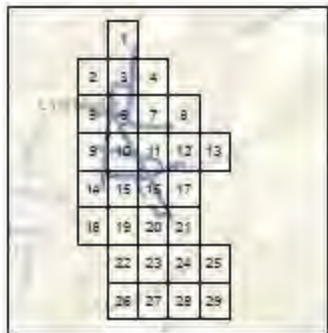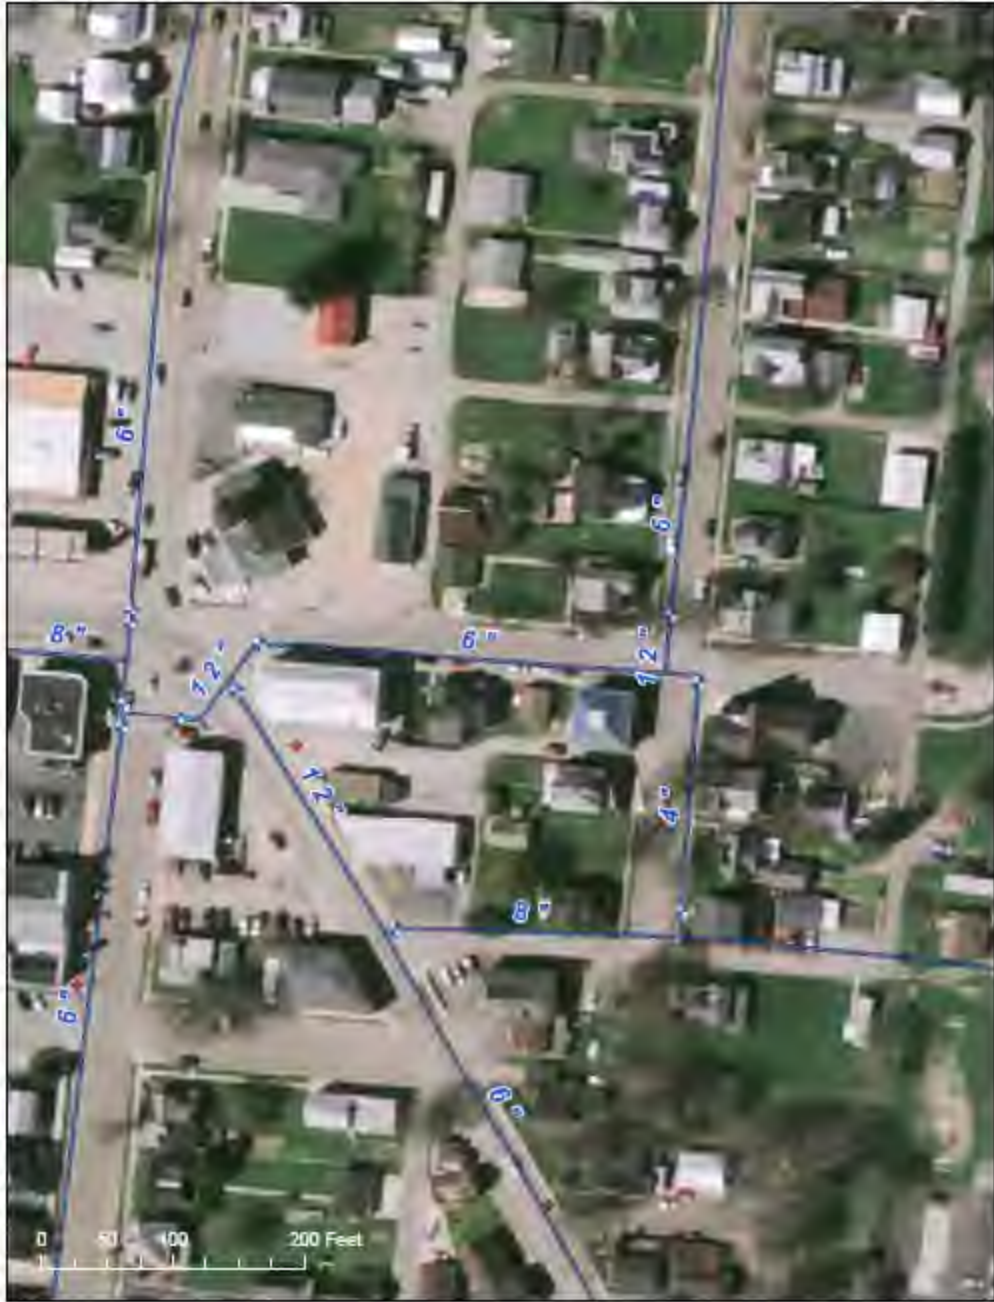

Laurelville

Hocking County, Ohio


Water Distribution

Location: 6



1 inch = 100 feet

Legend	
	Water Mains
	wSystemValve
	wHydrant
	wNetworkStructure

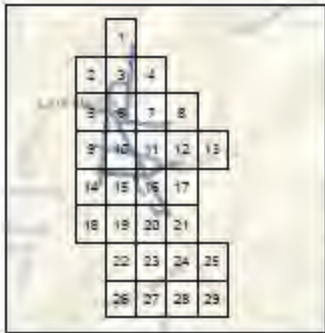

Laurelville

Hocking County, Ohio

Water Distribution


Location: 7



1 inch = 100 feet

Legend

- Water Mains
- wSystemValve
- wHydrant
- wNetworkStructure

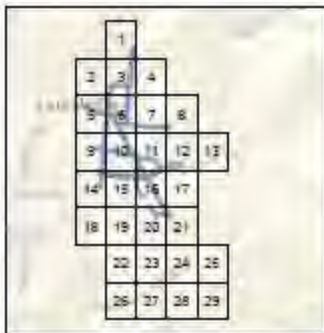

Laurelville

Hocking County, Ohio

Water Distribution


Location: 8



1 inch = 100 feet

Legend

- Water Mains
- wSystemValve
- wHydrant
- wNetworkStructure

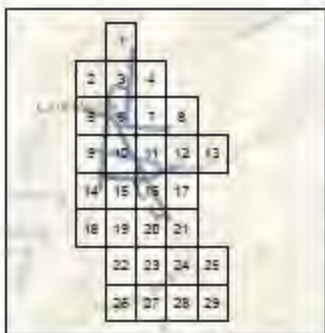

Laurelville

Hocking County, Ohio

Water Distribution


Location: 9



1 inch = 100 feet

Legend

- Water Mains
- wSystemValve
- wHydrant
- wNetworkStructure

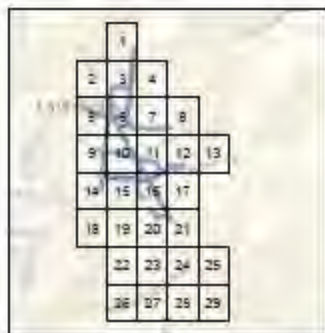

Laurelville

Hocking County, Ohio

Water Distribution

Location: 10



1 inch = 100 feet

Legend	
	Water Mains
	wSystemValve
	wHydrant
	wNetworkStructure



Laurelville

Hocking County, Ohio


Water Distribution

Location: 11



1 inch = 100 feet

Legend	
	Water Mains
	wSystemValve
	wHydrant
	wNetworkStructure

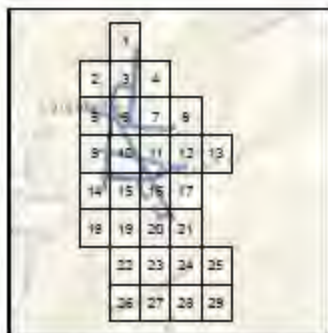

Laurelville

Hocking County, Ohio


Water Distribution

Location: 12



1 inch = 100 feet

Legend	
	Water Mains
	wSystemValve
	wHydrant
	wNetworkStructure

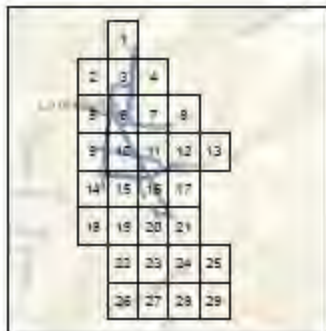

Laurelville

Hocking County, Ohio


Water Distribution

Location: 13



1 inch = 100 feet

Legend	
	Water Mains
	wSystemValve
	wHydrant
	wNetworkStructure

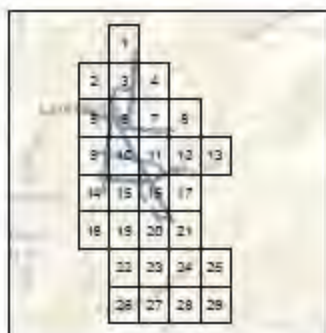

Laurelville

Hocking County, Ohio


Water Distribution

Location: 14



1 inch = 100 feet

Legend	
	Water Mains
	wSystemValve
	wHydrant
	wNetworkStructure

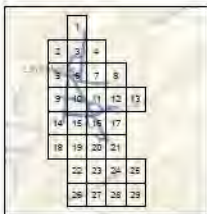

Laurelville

Hocking County, Ohio


Water Distribution

Location: 15



1 inch = 100 feet

Legend	
	Water Mains
	wSystemValve
	wHydrant
	wNetworkStructure

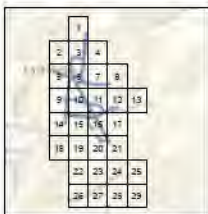

Laurelville

Hocking County, Ohio


Water Distribution

Location: 16



1 inch = 100 feet

Legend	
	Water Mains
	wSystemValve
	wHydrant
	wNetworkStructure

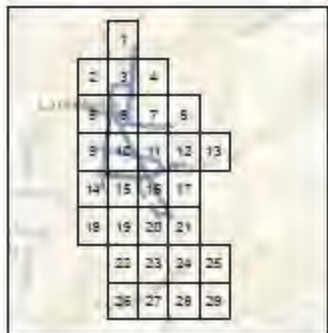

Laurelville

Hocking County, Ohio

Water Distribution

Location: 17



1 inch = 100 feet

Legend	
	Water Mains
	wSystemValve
	wHydrant
	wNetworkStructure



Laurelville

Hocking County, Ohio

Water Distribution


Location: 18



1 inch = 100 feet

Legend

-  Water Mains
-  wSystemValve
-  wHydrant
-  wNetworkStructure

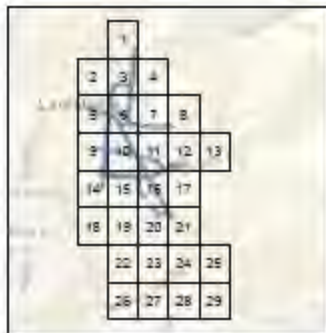

Laurelville

Hocking County, Ohio

Water Distribution

Location: 19



1 inch = 100 feet

Legend	
	Water Mains
	wSystemValve
	wHydrant
	wNetworkStructure



Laurelville

Hocking County, Ohio


Water Distribution

Location: 20



1 inch = 100 feet

Legend	
	Water Mains
	wSystem/Valve
	wHydrant
	wNetworkStructure

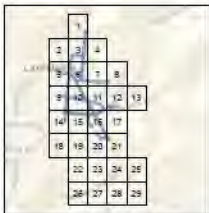

Laurelville

Hocking County, Ohio


Water Distribution

Location: 21



1 inch = 100 feet



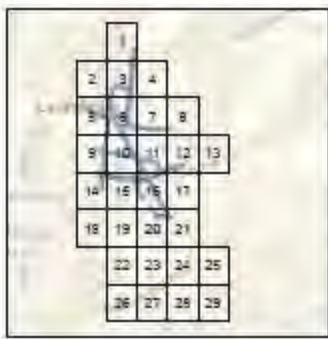

Laurelville

Hocking County, Ohio

Water Distribution

Location: 22



1 inch = 100 feet

Legend

-  Water Mains
-  wSystemValve
-  wHydrant
-  wNetworkStructure



Laurelville

Hocking County, Ohio


Water Distribution

Location: 23



1 inch = 100 feet

Legend	
	Water Mains
	wSystemValve
	wHydrant
	wNetworkStructure

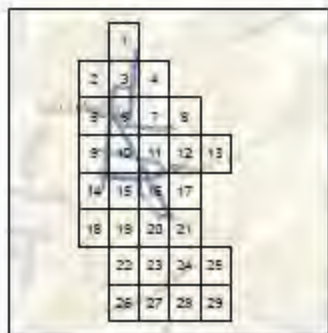

Laurelville

Hocking County, Ohio

Water Distribution


Location: 24



1 inch = 100 feet

Legend

-  Water Mains
-  wSystemValve
-  wHydrant
-  wNetworkStructure

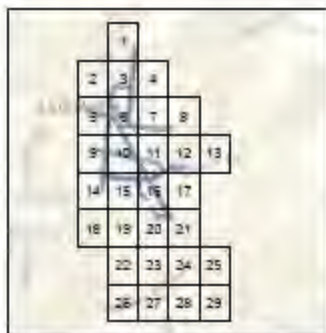

Laurelville

Hocking County, Ohio


Water Distribution

Location: 25



1 inch = 100 feet

Legend	
	Water Mains
	wSystemValve
	wHydrant
	wNetworkStructure

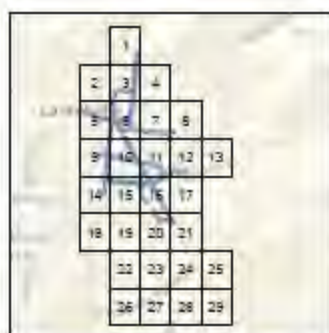

Laurelville

Hocking County, Ohio

Water Distribution


Location: 26



1 inch = 100 feet

Legend

-  Water Mains
-  wSystemValve
-  wHydrant
-  wNetworkStructure

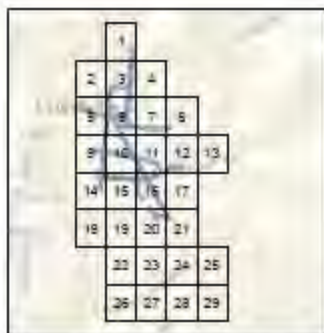

Laurelville

Hocking County, Ohio


Water Distribution

Location: 27



1 inch = 100 feet

Legend	
	Water Mains
	wSystemValve
	wHydrant
	wNetworkStructure

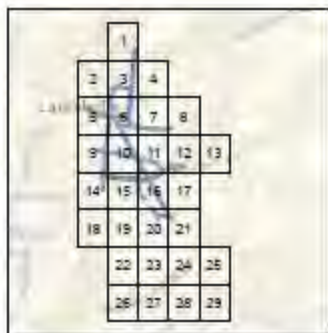

Laurelville

Hocking County, Ohio

Water Distribution


Location: 28



1 inch = 100 feet

Legend

-  Water Mains
-  wSystemValve
-  wHydrant
-  wNetworkStructure

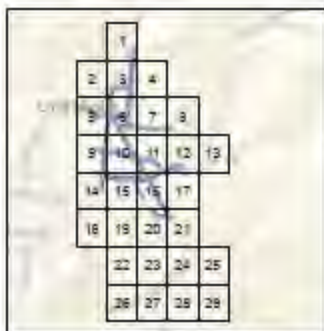

Laurelville

Hocking County, Ohio

Water Distribution

Location: 29



1 inch = 100 feet

Legend	
	Water Mains
	wSystemValve
	wHydrant
	wNetworkStructure