



UPDATED FEBRUARY, 2017

 


UPDATED FEBRUARY, 2017

 

WATER SYSTEM POSSIBLE LEAD MAP


VILLAGE OF BRADFORD
MIAMI & DARKE COUNTY, OHIO

UPDATED FEBRUARY, 2017

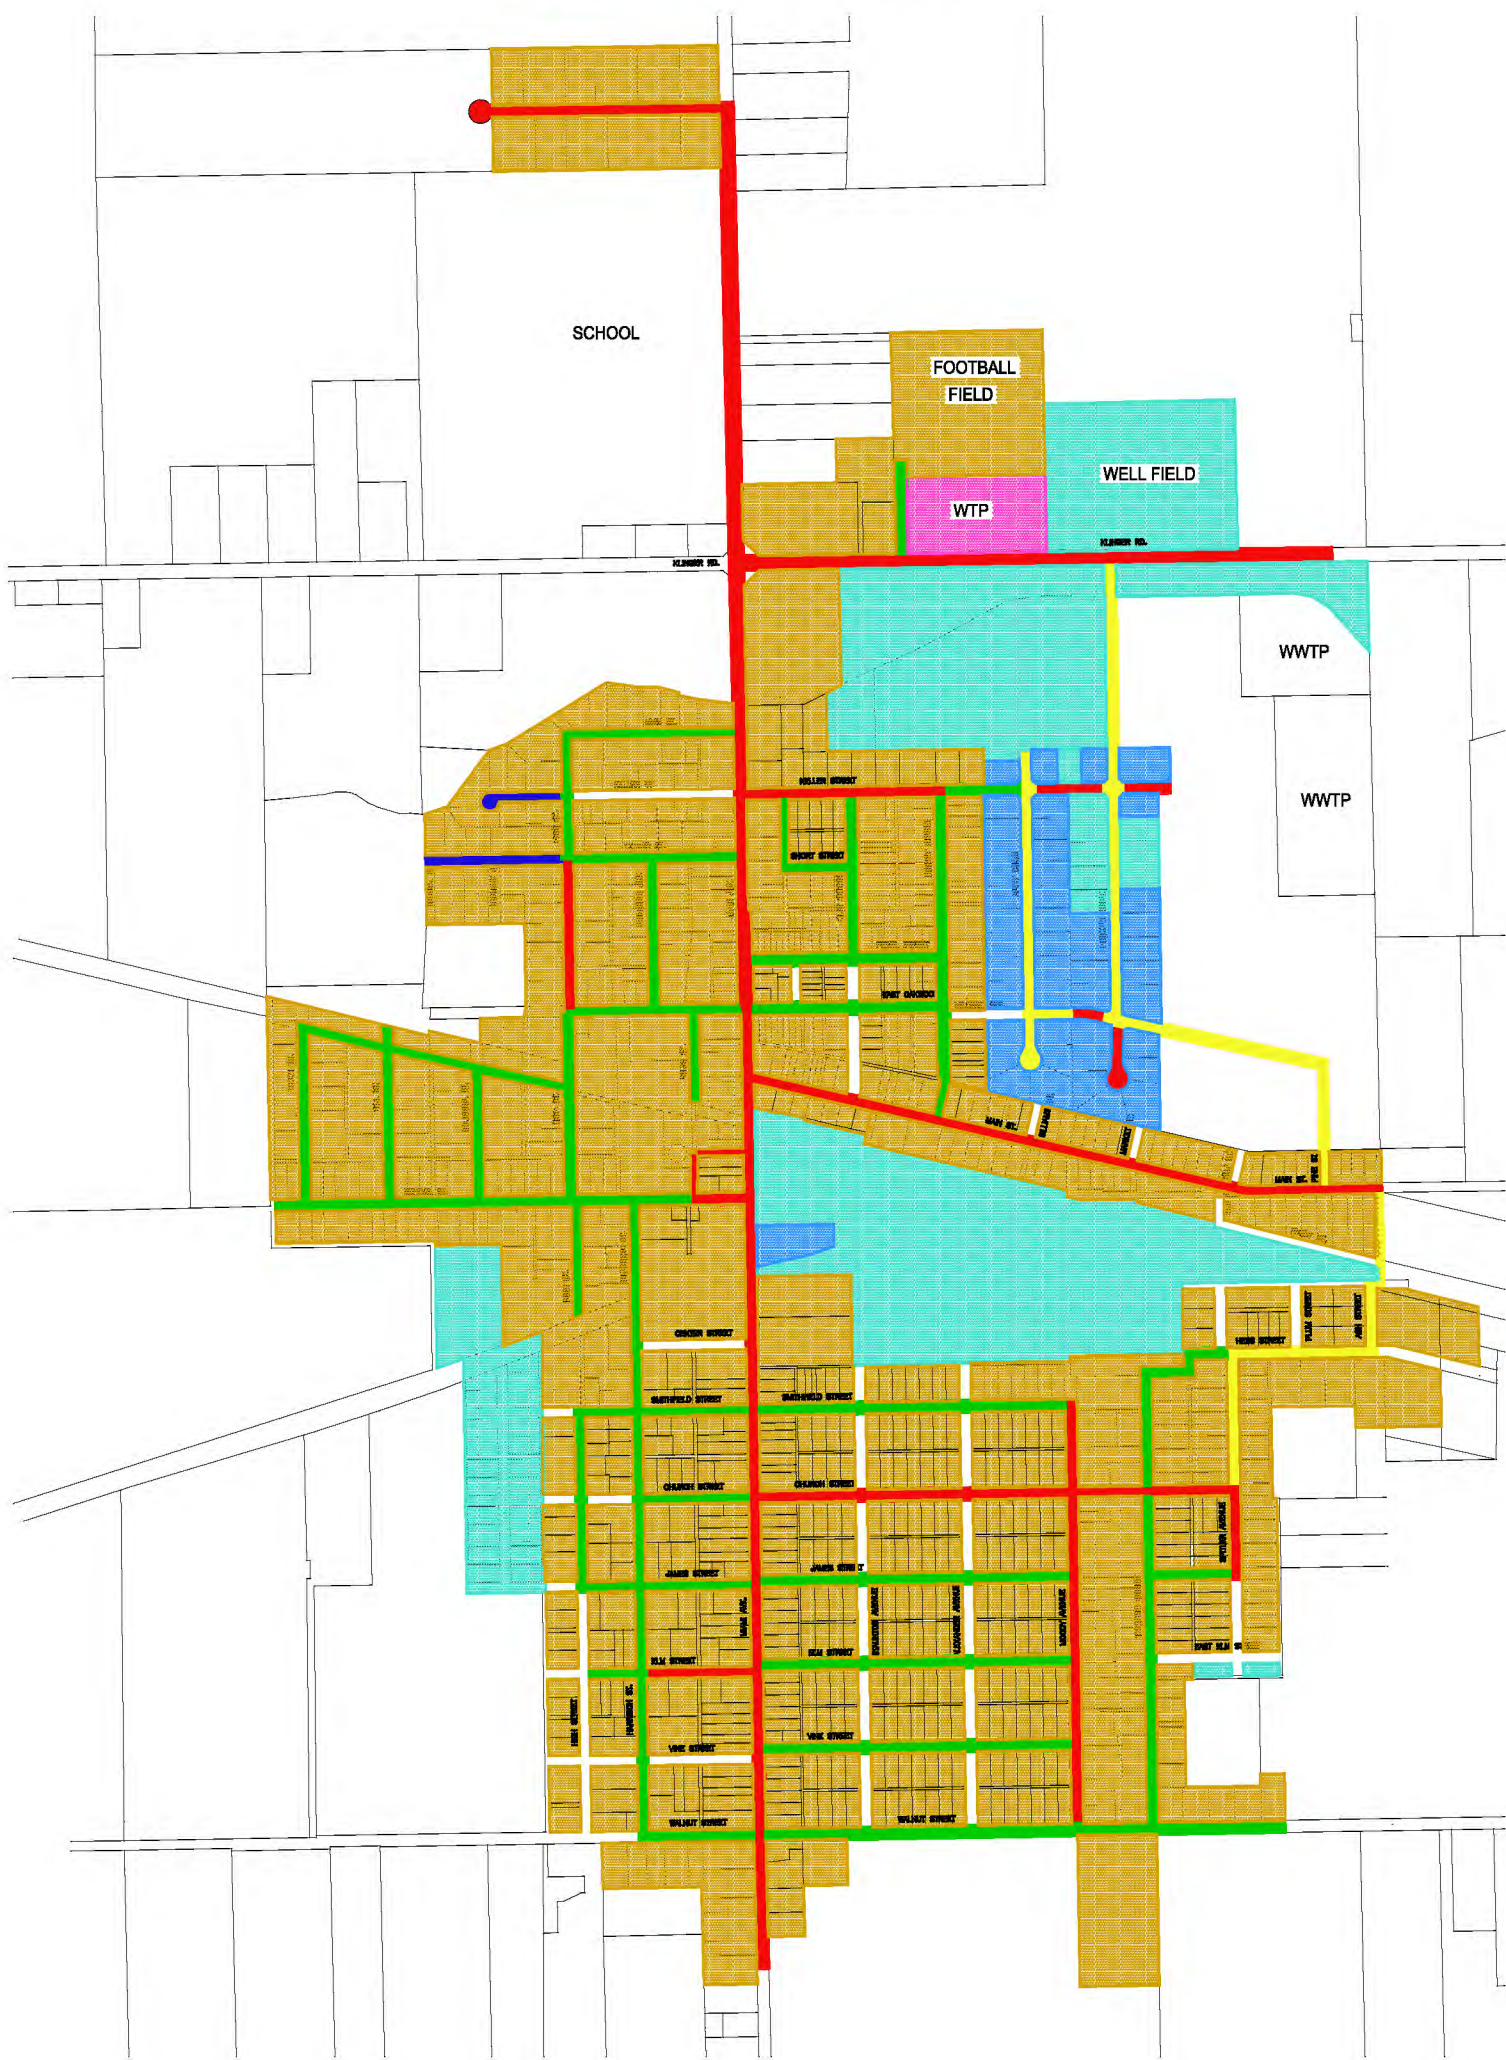



HOUSE SERVICE LEGEND

- BUILT PRIOR TO 1988; POSSIBLE LEAD IN PLUMBING FITTINGS
- BUILT AFTER 1988 AND PRIOR TO 2014; NO MORE THAN 8% LEAD IN PLUMBING FITTINGS
- BUILT AFTER 2014; LESS THAN 0.25% LEAD IN PLUMBING FITTINGS
- NO HOUSE ON LOT

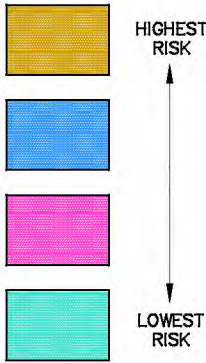

WATER MAIN LEGEND


- CAST IRON MAIN WITH POTENTIAL LEAD JOINTS AND POTENTIAL LEAD SERVICES TO PROPERTY LINE. (PRE 1970)
- TRANSITE MAIN WITH POTENTIAL LEAD SERVICES TO PROPERTY LINE (1970 TO 1980)
- DUCTILE IRON MAIN WITH NO LEAD SERVICES TO PROPERTY LINE (1980 TO 2000)
- PVC MAIN WITH NO LEAD SERVICES TO PROPERTY LINE (2000 & LATER)

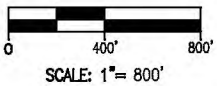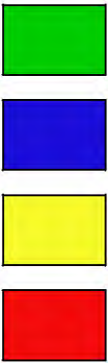

WATER SYSTEM POSSIBLE LEAD MAP


VILLAGE OF BRADFORD
MIAMI & DARKE COUNTY, OHIO

UPDATED FEBRUARY, 2017

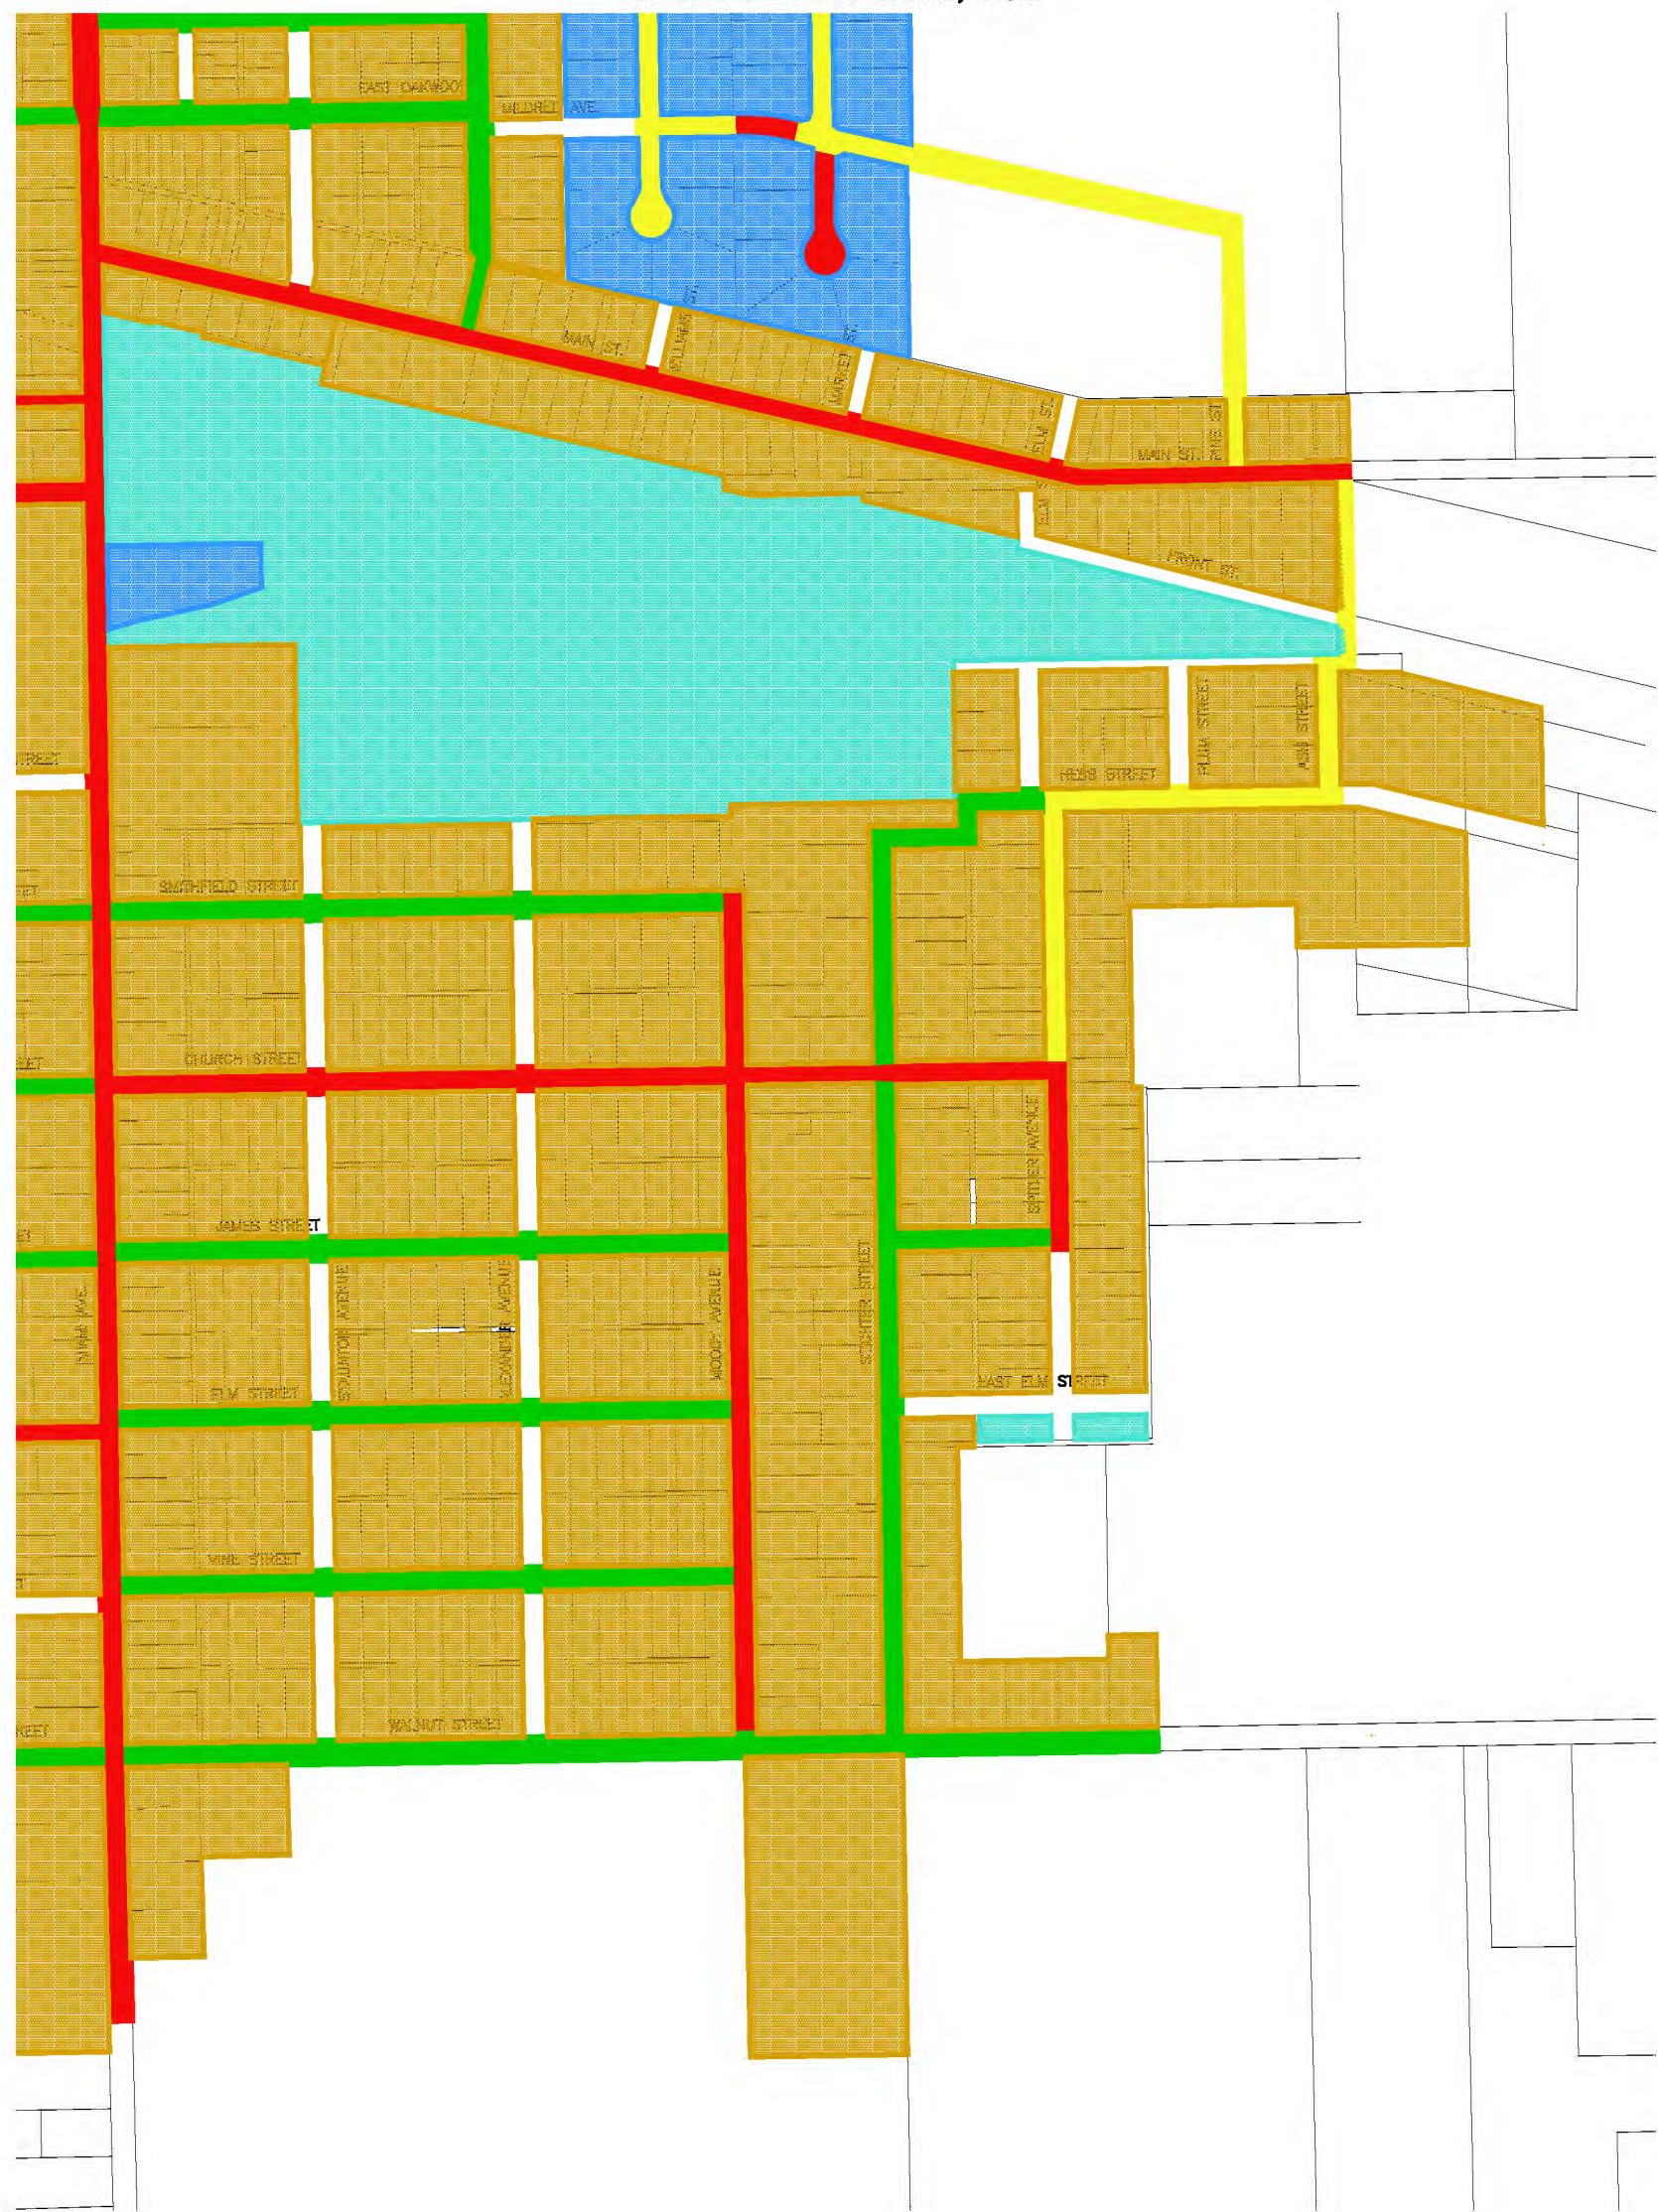


HOUSE SERVICE LEGEND

- BUILT PRIOR TO 1988;
POSSIBLE LEAD IN
PLUMBING FITTINGS
- BUILT AFTER 1988 AND
PRIOR TO 2014; NO
MORE THAN 8% LEAD IN
PLUMBING FITTINGS
- BUILT AFTER 2014;
LESS THAN 0.25% LEAD
IN PLUMBING FITTINGS
- NO HOUSE ON LOT

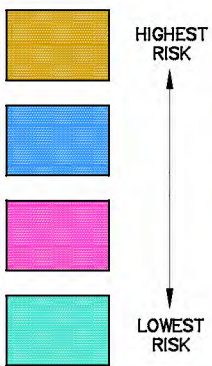

WATER MAIN LEGEND

- CAST IRON MAIN WITH POTENTIAL
LEAD JOINTS AND POTENTIAL
LEAD SERVICES TO PROPERTY
LINE. (PRE 1970)
- TRANSITE MAIN WITH POTENTIAL
LEAD SERVICES TO PROPERTY
LINE (1970 TO 1980)
- DUCTILE IRON MAIN WITH NO
LEAD SERVICES TO PROPERTY
LINE (1980 TO 2000)
- PVC MAIN WITH NO LEAD
SERVICES TO PROPERTY LINE
(2000 & LATER)

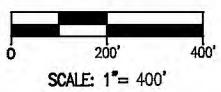

SOUTHEAST QUAD


ACCESS
Engineering Solutions

www.accessengllc.com | 419-586-1430

WATER SYSTEM POSSIBLE LEAD MAP


VILLAGE OF BRADFORD
MIAMI & DARKE COUNTY, OHIO

UPDATED FEBRUARY, 2017

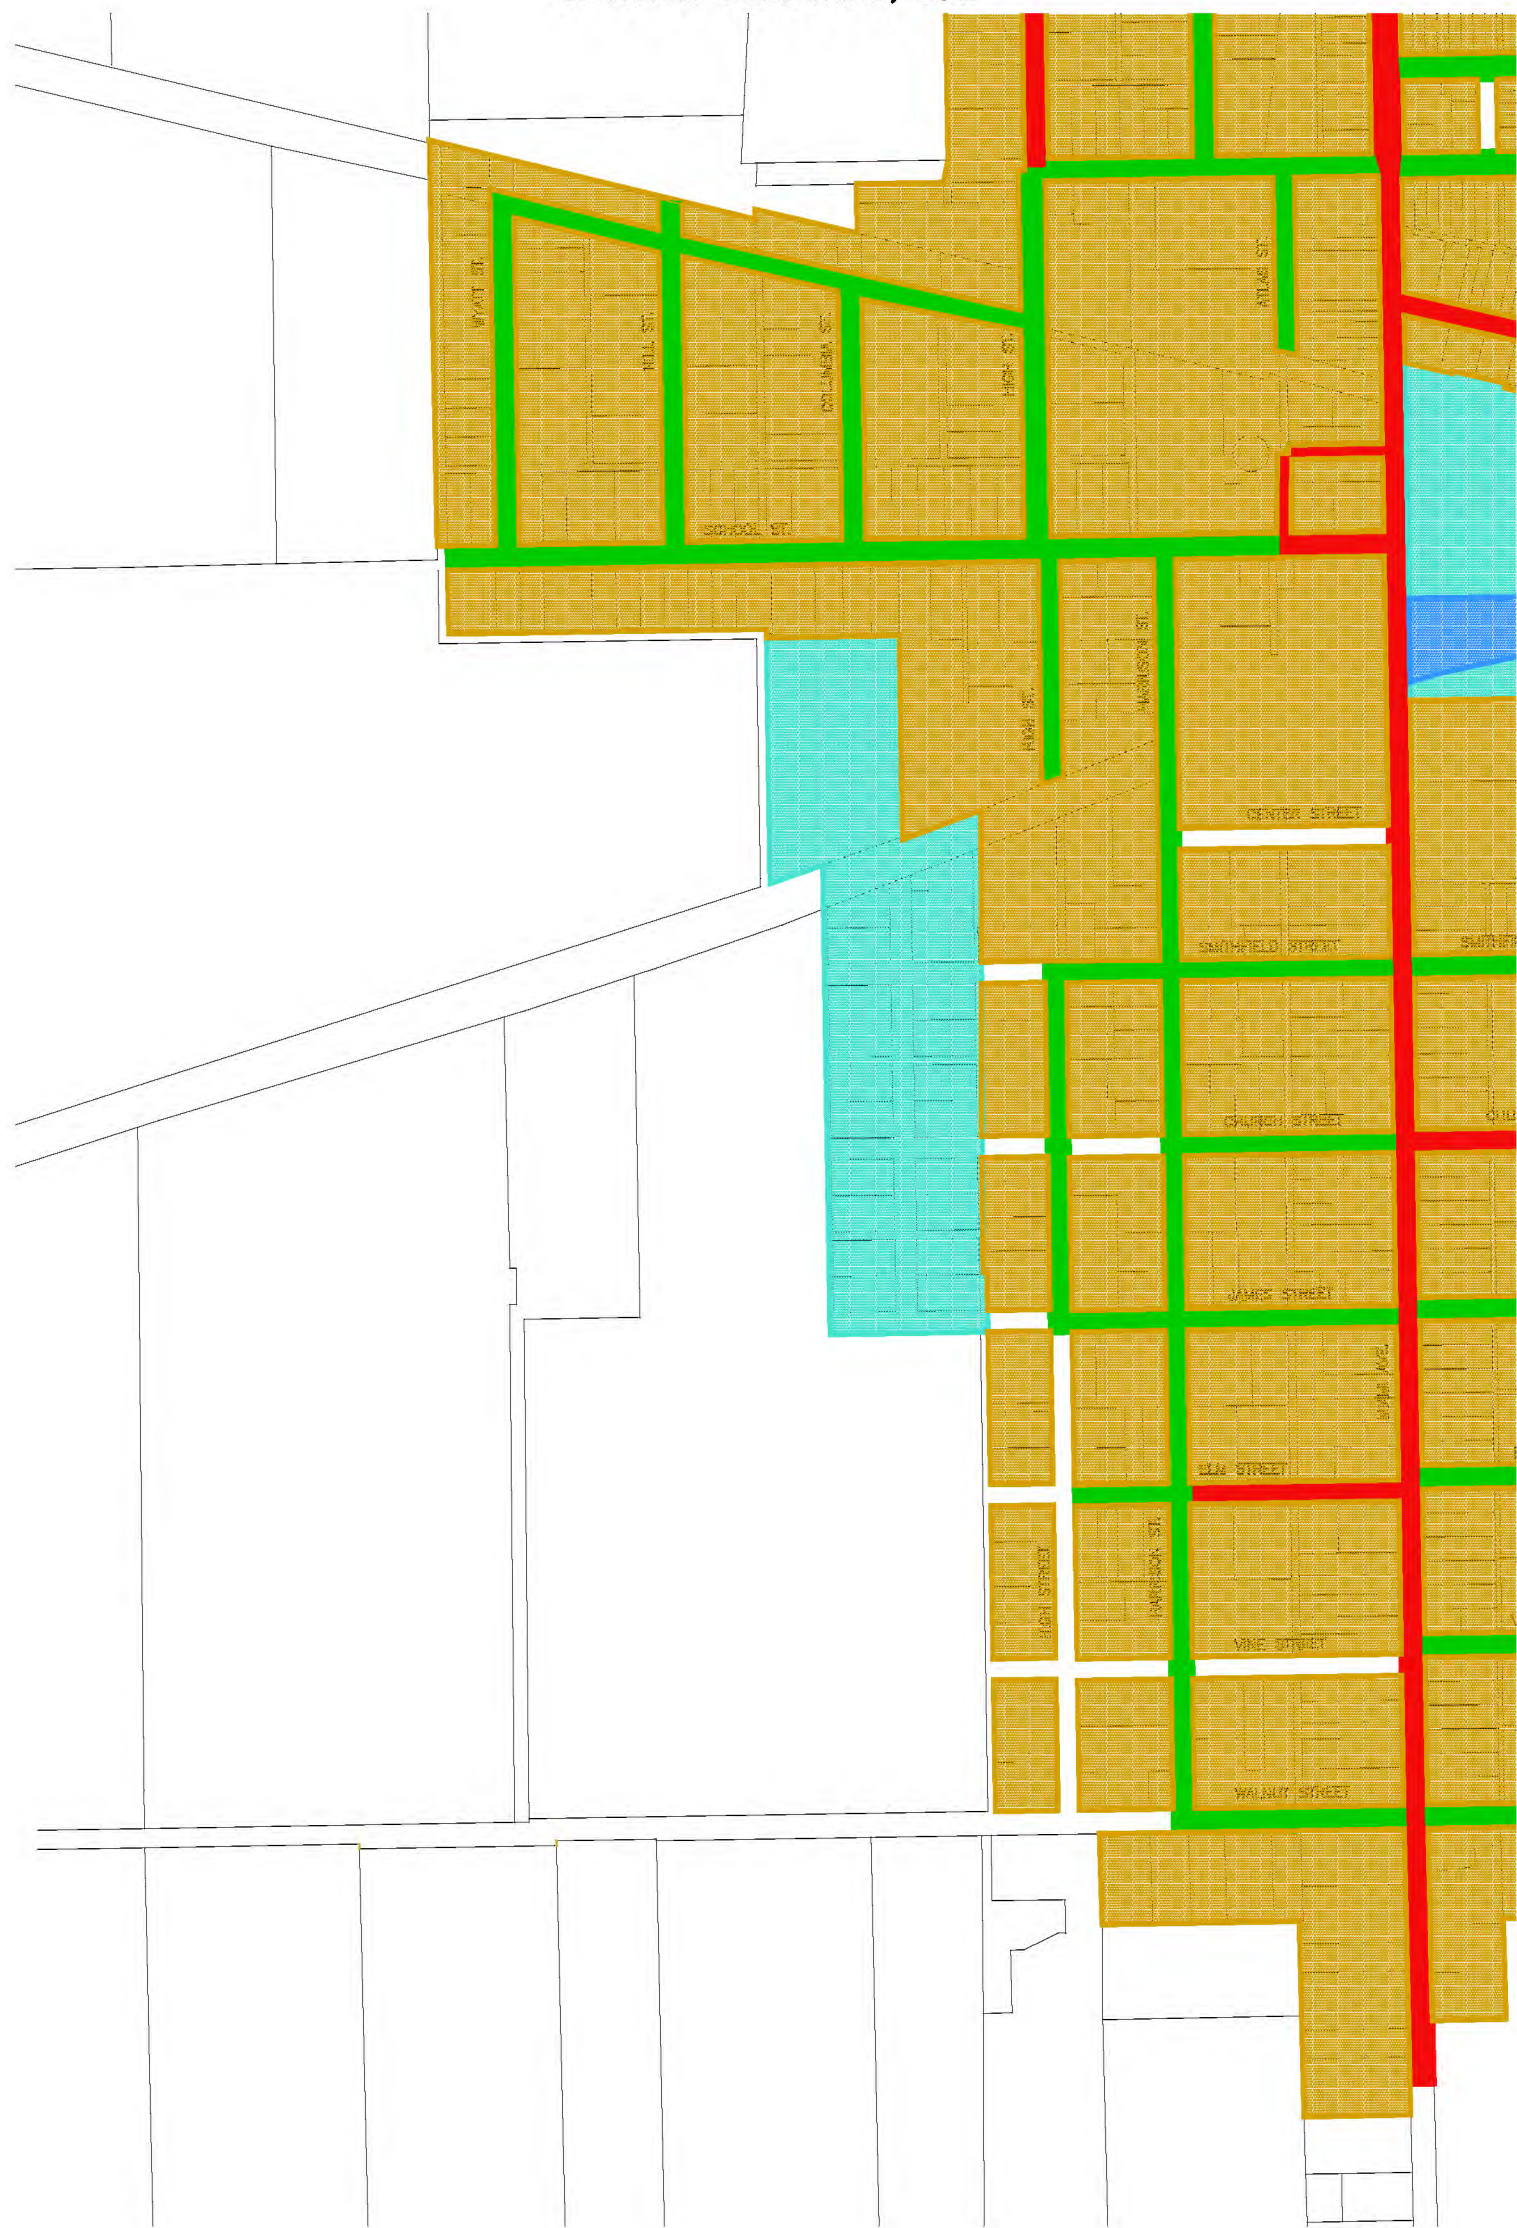


HOUSE SERVICE LEGEND

- BUILT PRIOR TO 1988;
POSSIBLE LEAD IN
PLUMBING FITTINGS
- BUILT AFTER 1988 AND
PRIOR TO 2014; NO
MORE THAN 8% LEAD IN
PLUMBING FITTINGS
- BUILT AFTER 2014;
LESS THAN 0.25% LEAD
IN PLUMBING FITTINGS
- NO HOUSE ON LOT

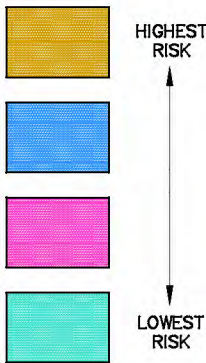

WATER MAIN LEGEND

- CAST IRON MAIN WITH POTENTIAL
LEAD JOINTS AND POTENTIAL
LEAD SERVICES TO PROPERTY
LINE. (PRE 1970)
- TRANSITE MAIN WITH POTENTIAL
LEAD SERVICES TO PROPERTY
LINE (1970 TO 1980)
- DUCTILE IRON MAIN WITH NO
LEAD SERVICES TO PROPERTY
LINE (1980 TO 2000)
- PVC MAIN WITH NO LEAD
SERVICES TO PROPERTY LINE
(2000 & LATER)

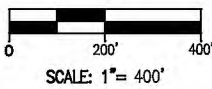

SOUTHWEST QUAD

ACCESS
Engineering Solutions

www.accessengllc.com | 419-586-1430