
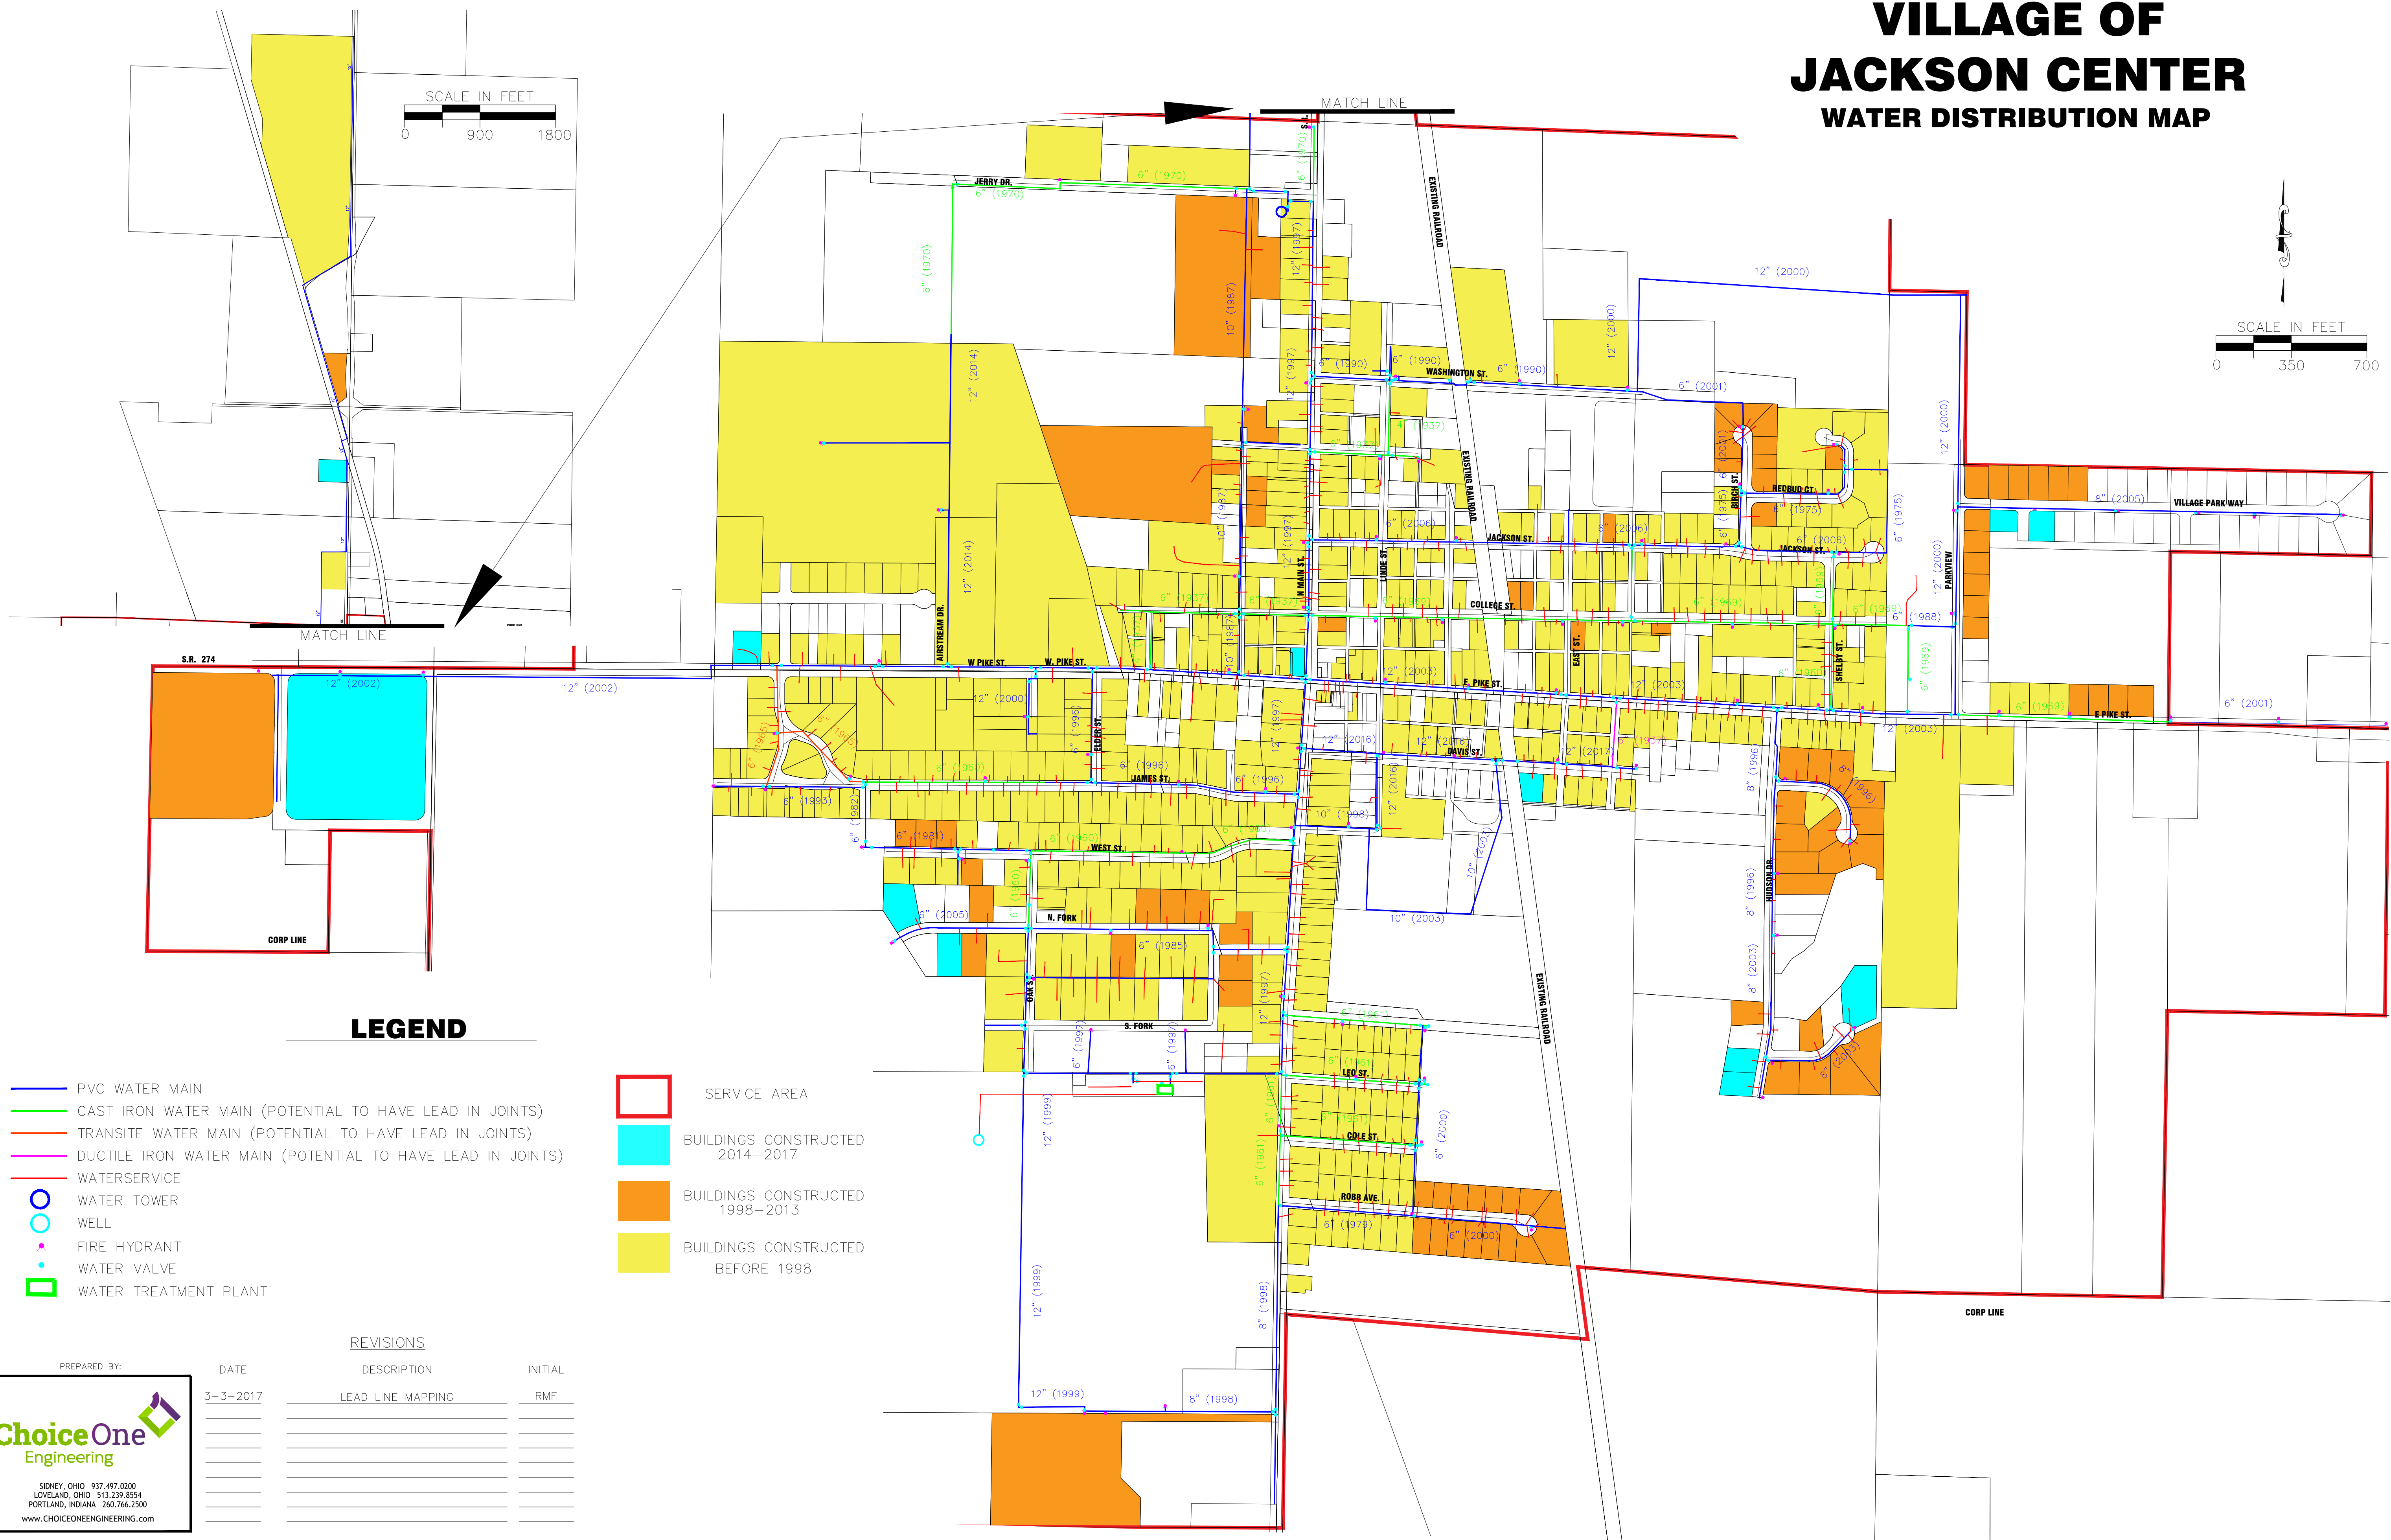
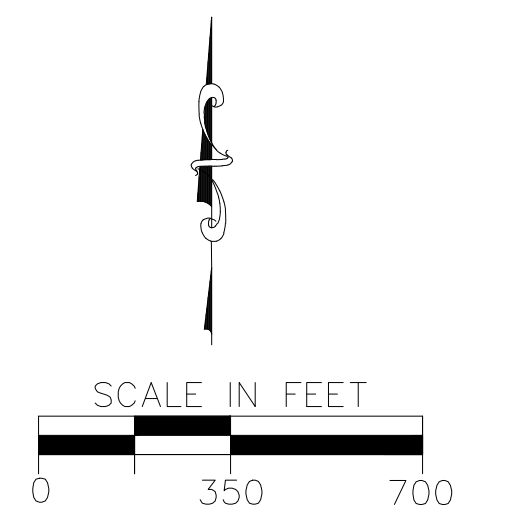


NORTH ST. RT. 65 WATER LINE

VILLAGE OF JACKSON CENTER WATER DISTRIBUTION MAP

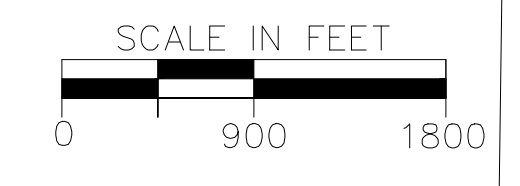

LEGEND

- PVC WATER MAIN
- CAST IRON WATER MAIN (POTENTIAL TO HAVE LEAD IN JOINTS)
- TRANSITE WATER MAIN (POTENTIAL TO HAVE LEAD IN JOINTS)
- DUCTILE IRON WATER MAIN (POTENTIAL TO HAVE LEAD IN JOINTS)
- WATERSERVICE
- WATER TOWER
- WELL
- FIRE HYDRANT
- WATER VALVE
- WATER TREATMENT PLANT

- SERVICE AREA
- BUILDINGS CONSTRUCTED 2014–2017
- BUILDINGS CONSTRUCTED 1998–2013
- BUILDINGS CONSTRUCTED BEFORE 1998

REVISIONS

PREPARED BY:	DATE	DESCRIPTION	INITIAL
	3-3-2017	LEAD LINE MAPPING	RMF

ChoiceOne Engineering

SIDNEY, OHIO 937.497.0200
 LOVELAND, OHIO 913.239.8554
 PORTLAND, INDIANA 260.766.2500
 www.CHOICEONEENGINEERING.com

